






FRONT ELEVATION

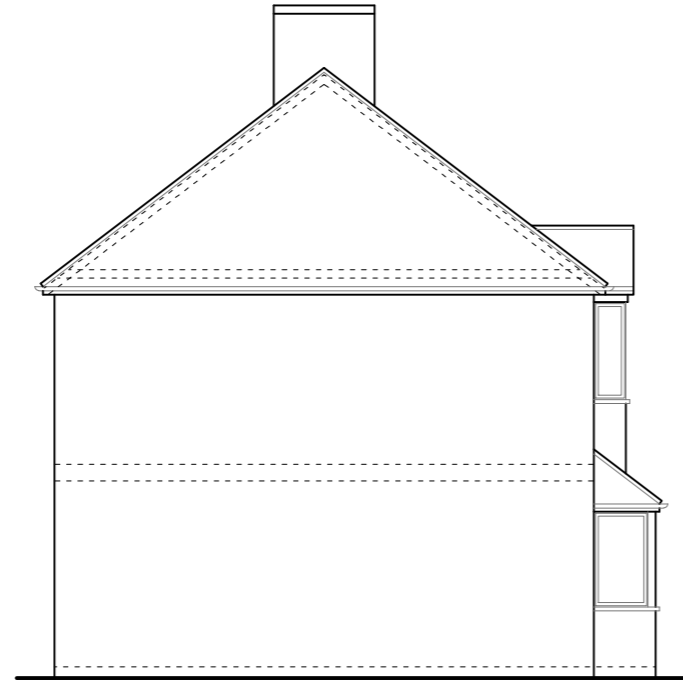


SIDE ELEVATION

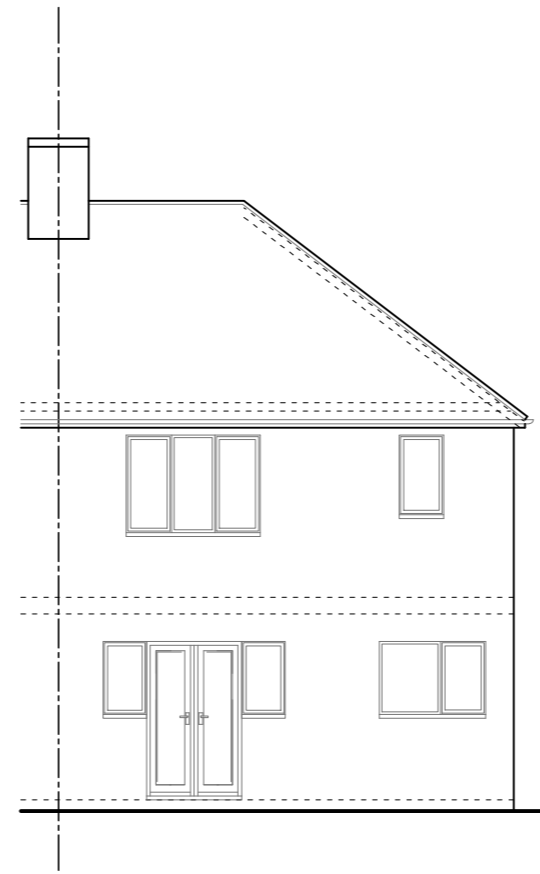


REAR ELEVATION

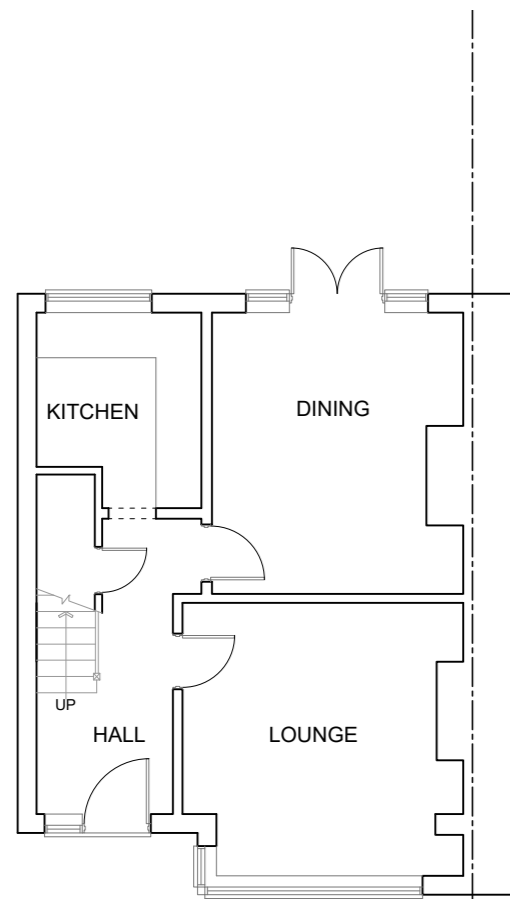


GROUND FLOOR PLAN

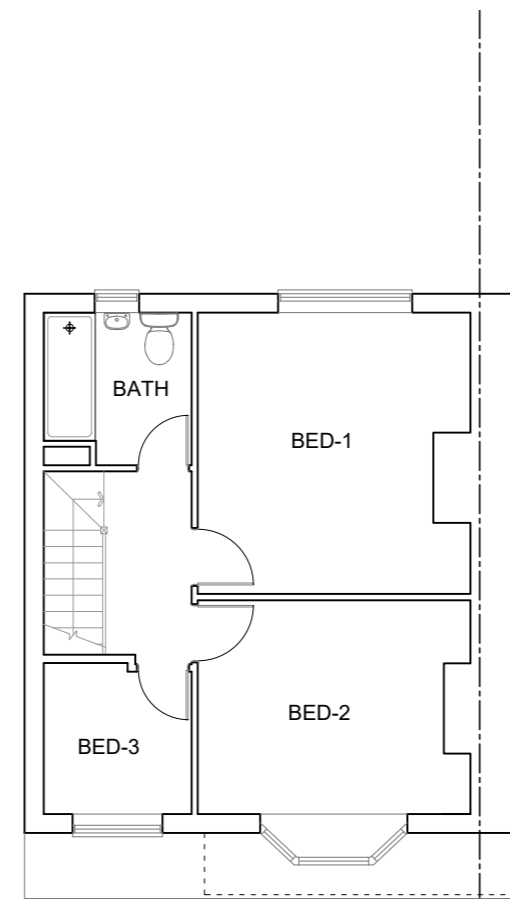

FIRST FLOOR PLAN

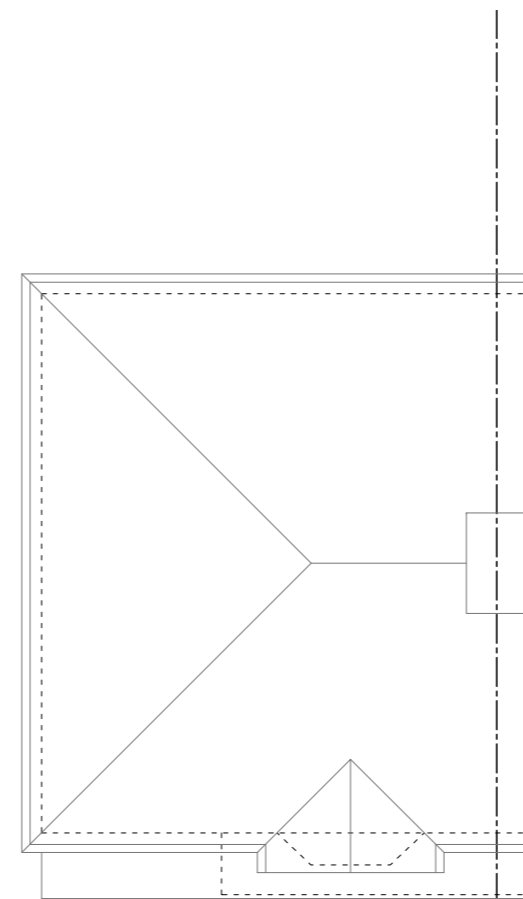

ROOF PLAN

 

THIS DRAWING PRINTED ON A2 SIZE PAPER



Home Extension Designs

HOME EXTENSION DESIGNS
 60 BRIDGE ROAD EAST
 WELWYN GARDEN CITY
 HERTS AL7 1JU
 tel : 01707 393971
 fax : 01707 393980
 e:stuartc@hed.co.uk

Project: 42 Fanshawe Crescent, Ware

Drawing Title: **PLANS AND ELEVATIONS
 AS EXISTING**

Drawn By: ALI Scale: 1:100 Date: OCT 2020

Dwg Status: EXISTING Checked:

Drawing No: 5102-E01 Revision: