






FRONT ELEVATION

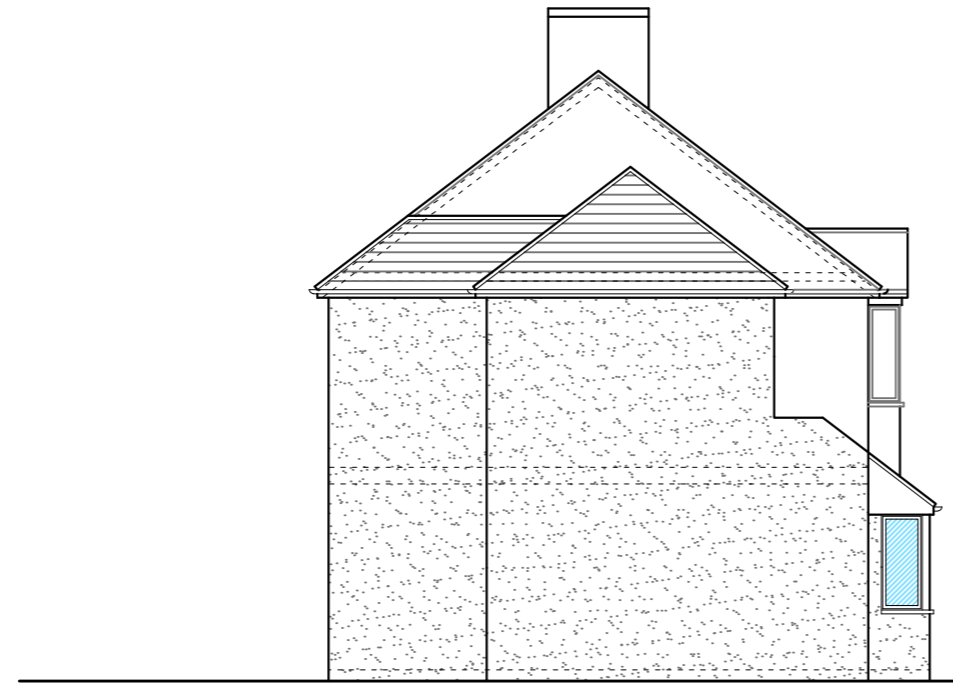


SIDE ELEVATION

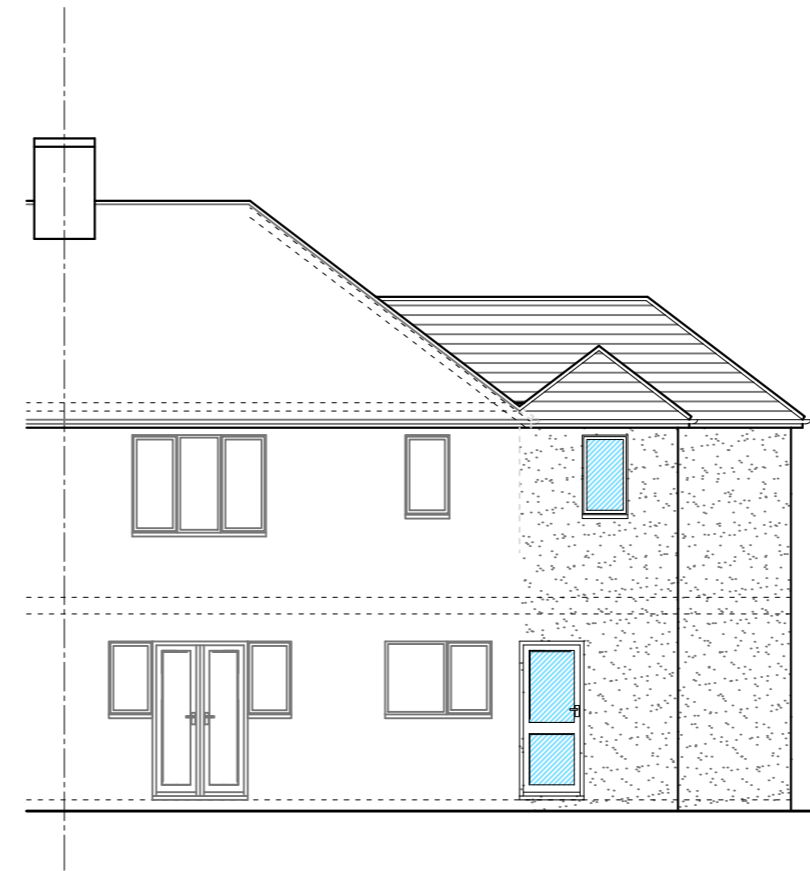


REAR ELEVATION

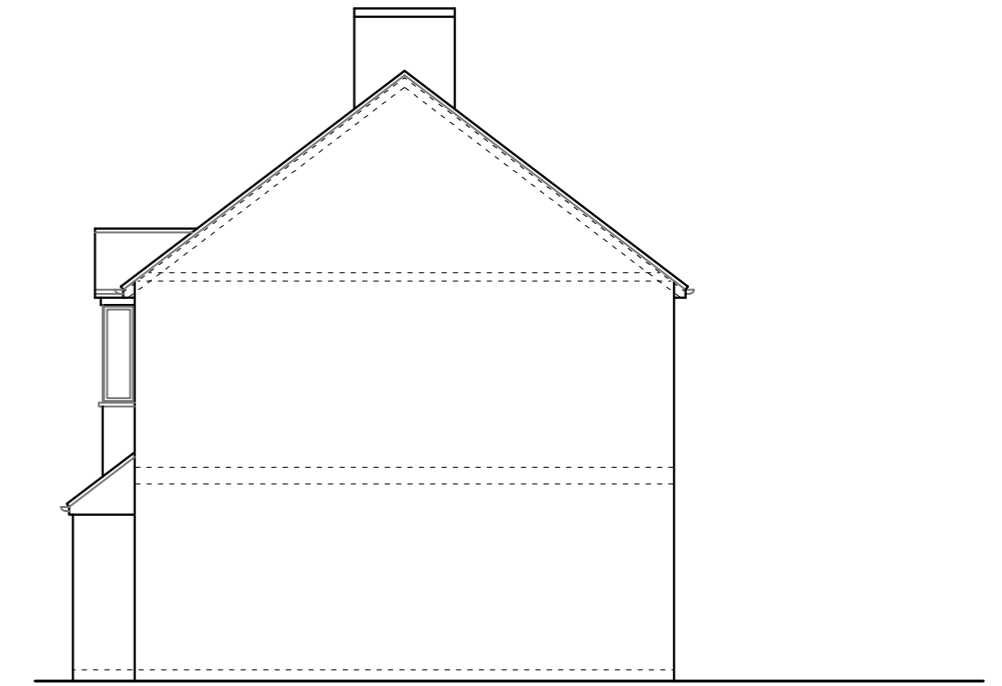


SIDE ELEVATION

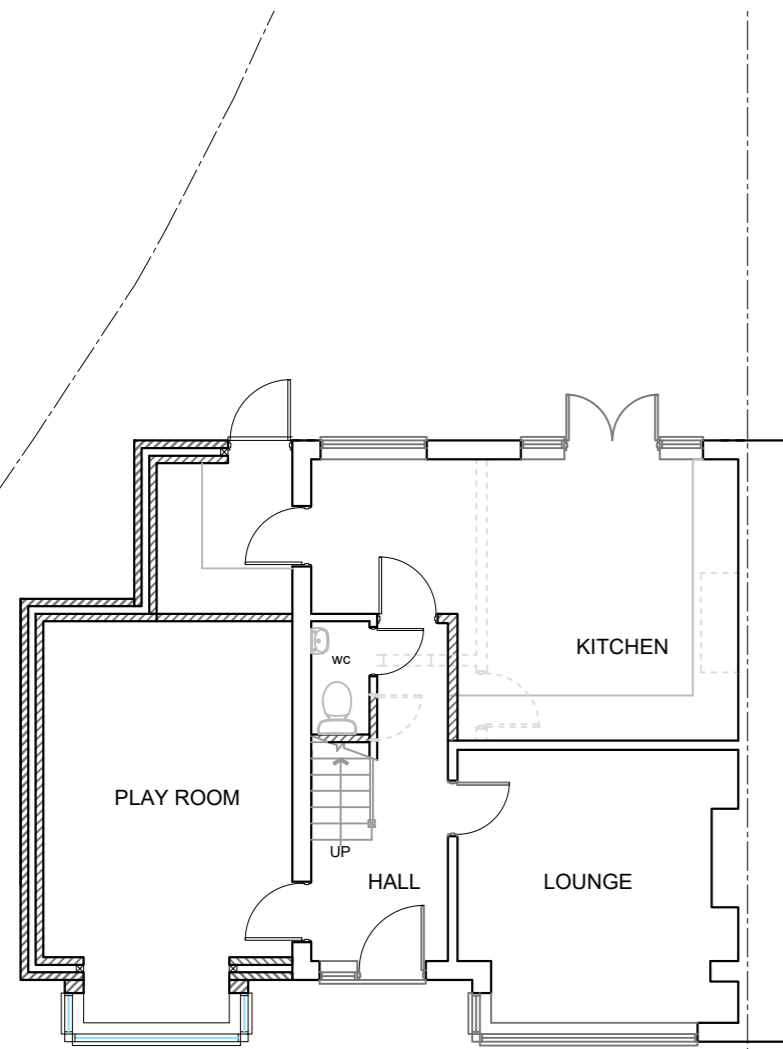


GROUND FLOOR PLAN

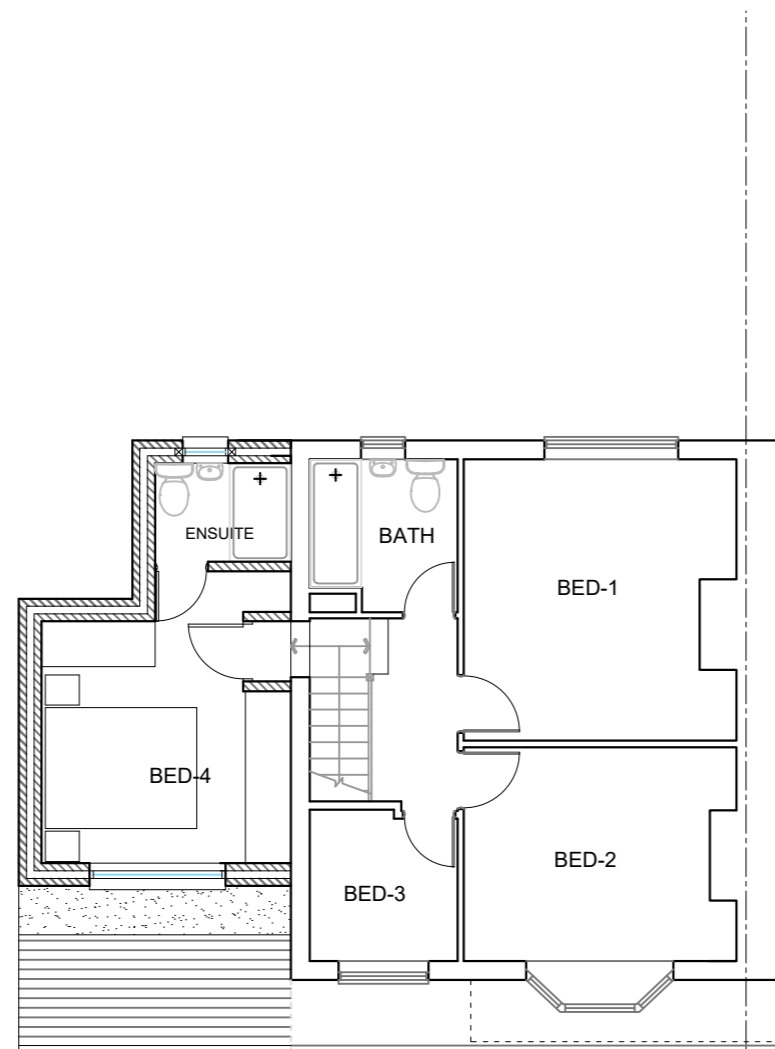

FIRST FLOOR PLAN

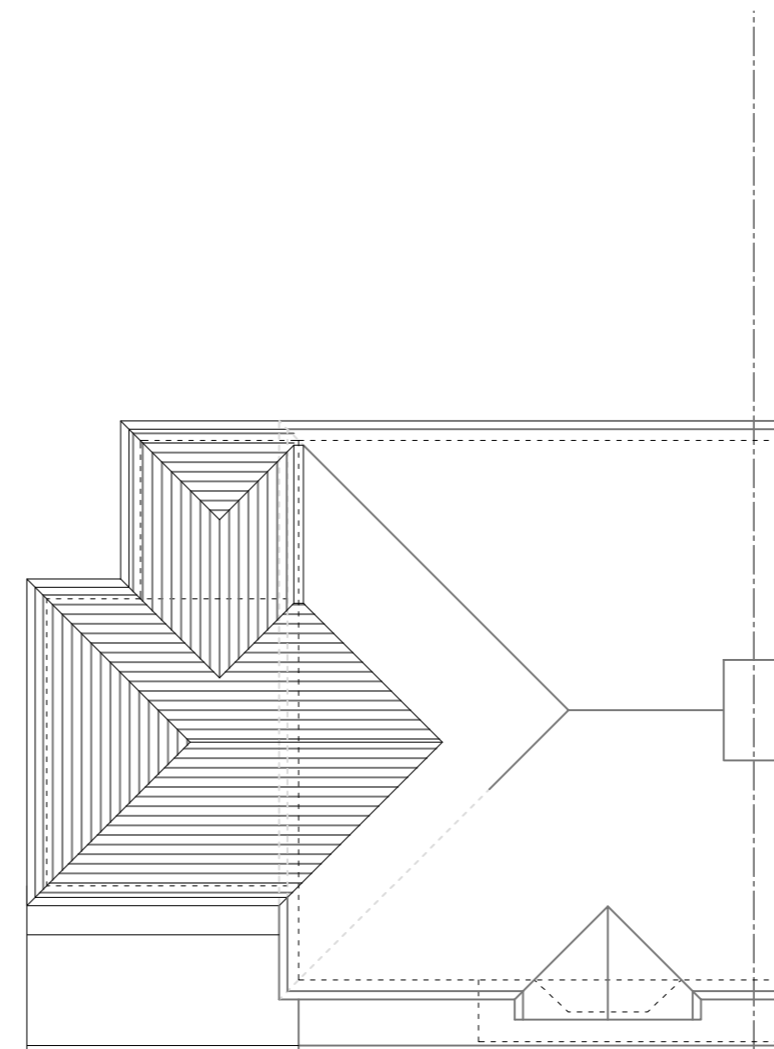

ROOF PLAN

 

THIS DRAWING PRINTED ON A2 SIZE PAPER



Home Extension Designs

**HOME EXTENSION DESIGNS**  
 60 BRIDGE ROAD EAST  
 WELWYN GARDEN CITY  
 HERTS AL7 1JU  
 tel : 01707 393971  
 fax : 01707 393980  
 e:stuartc@hed.co.uk

Project: 42 Fanshawe Crescent, Ware

Drawing Title: **PLANS AND ELEVATIONS  
 AS PROPOSED**

Drawn By: ALI Scale: 1:100 Date: OCT 2020

Dwg Status: PLANNING Checked:

Drawing No: 5102-P01-SIDE-EXT Revision: **A**