


Existing Site Plan
Scale 1:200

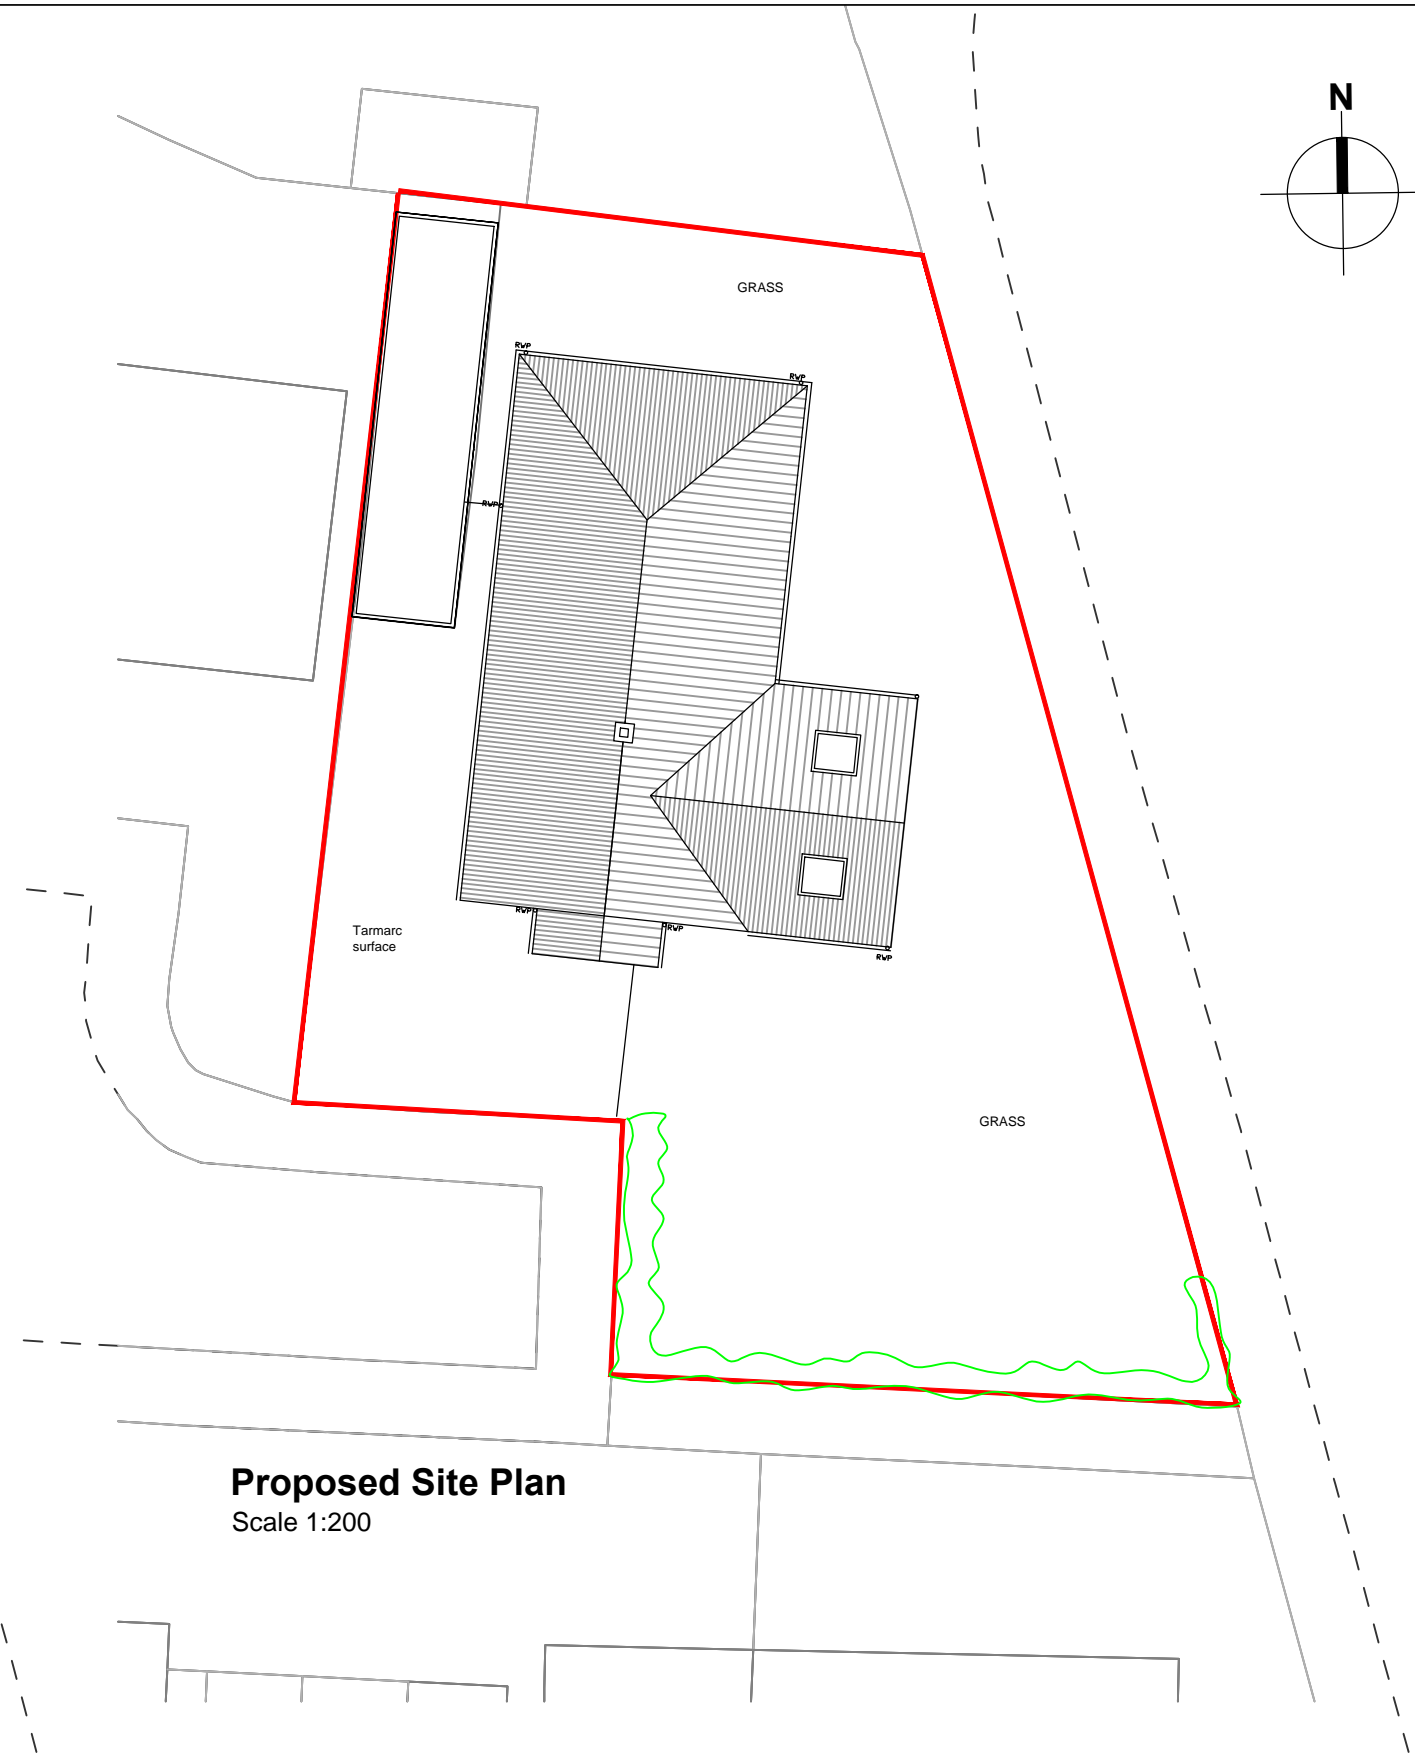

Proposed Site Plan
Scale 1:200

NICOLE MULLER
33 CHAPMANS CLOSE
FROME, SOMERSET
BA11 2SH

REVISIONS

SCALE	Scale 1:200 @ A3
DRAWN	
CHECKED	
CODE	
DATE	April 2021

PROJECT	15 Barn Close- new porch, single storey side and rear extension
DRAWING	Existing and Proposed Site Plan

PROJECT No.	
DRAWING No.	02