



Existing Side Elevation (East)
Scale 1:100

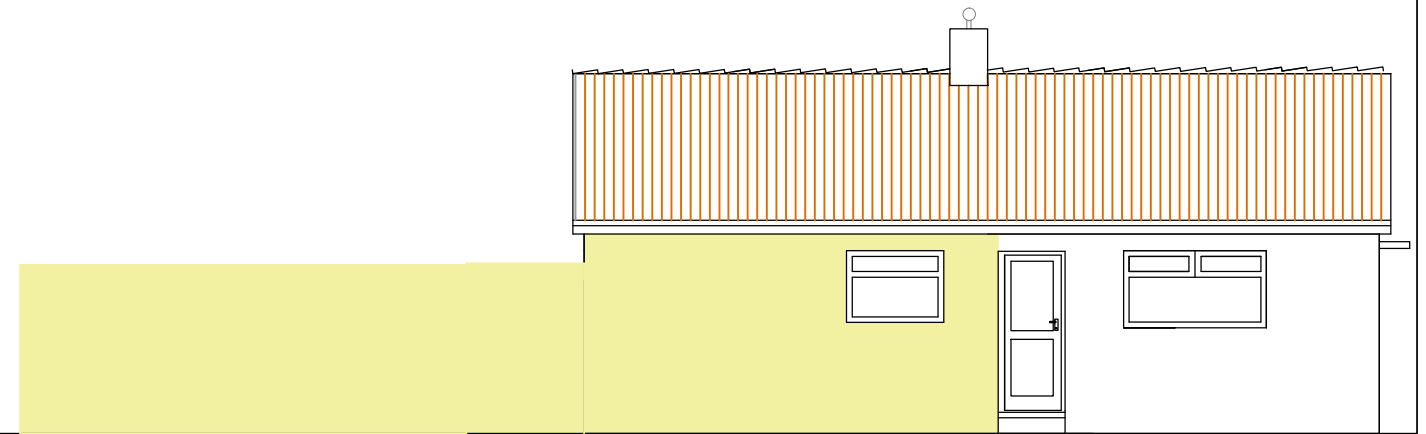


Existing Side Elevation (West)
Scale 1:100



Existing Front Elevation
Scale 1:100

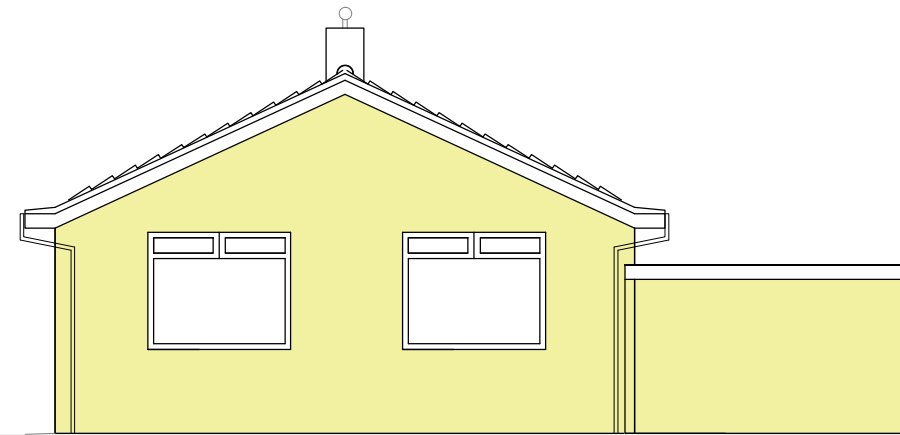

Existing Rear Elevation
Scale 1:100

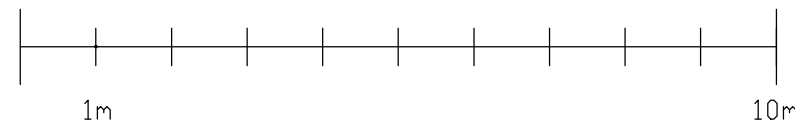

NICOLE MULLER
33 CHAPMANS CLOSE
FROME, SOMERSET
BA11 2SH

REVISIONS

SCALE Scale 1:100 @ A3
DRAWN
CHECKED
CODE
DATE March 2021

PROJECT 15 Barn Close- new porch, single storey
side and rear extension
DRAWING Existing Elevations

PROJECT No.

DRAWING No.

04