



PROPOSED GROUND FLOOR PLAN
Scale 1:100

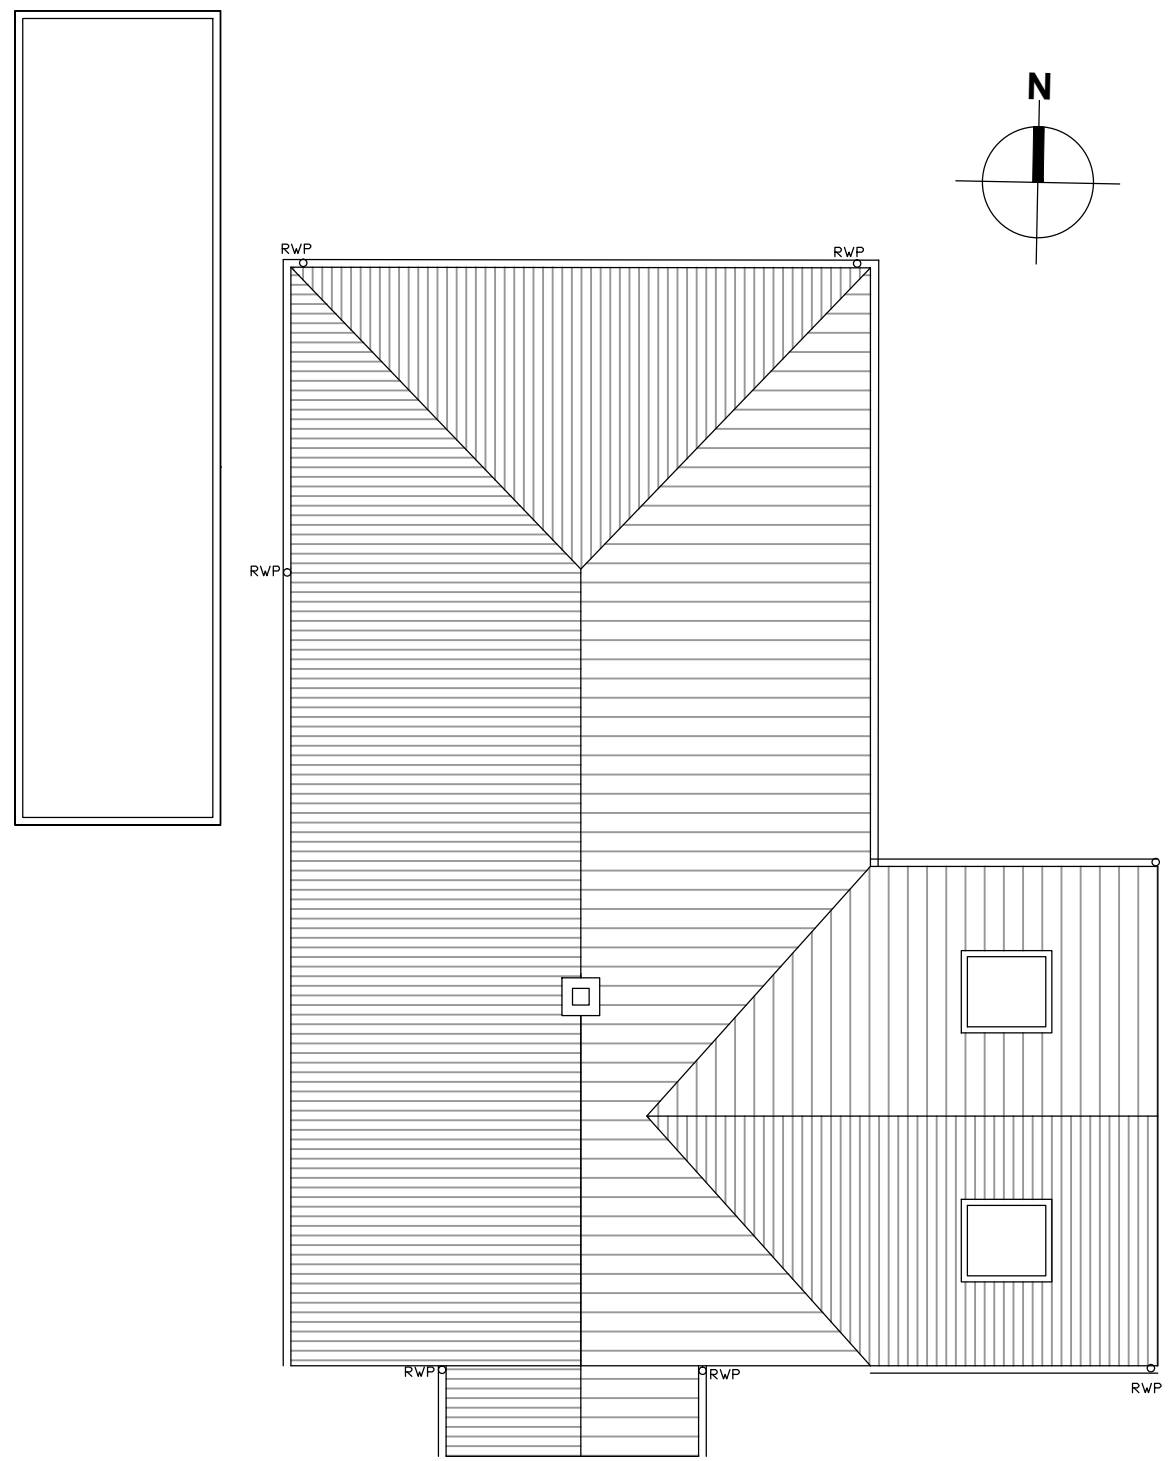

PROPOSED ROOF PLAN
Scale 1:100

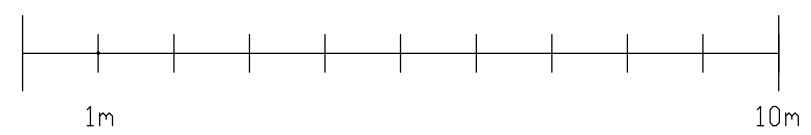

NICOLE MULLER
33 CHAPMANS CLOSE
FROME, SOMERSET
BA11 2SH

REVISIONS **Rev. A** 02/04/21 omitted door from porch to kitchen

SCALE Scale 1:100 @ A3
DRAWN
CHECKED
CODE
DATE March 2021

PROJECT 15 Barn Close- new porch, single storey side and rear extension
DRAWING Proposed Floor Plans

PROJECT No.
DRAWING No.
05A