



**EXISTING GROUND FLOOR PLAN**  
Scale 1:100

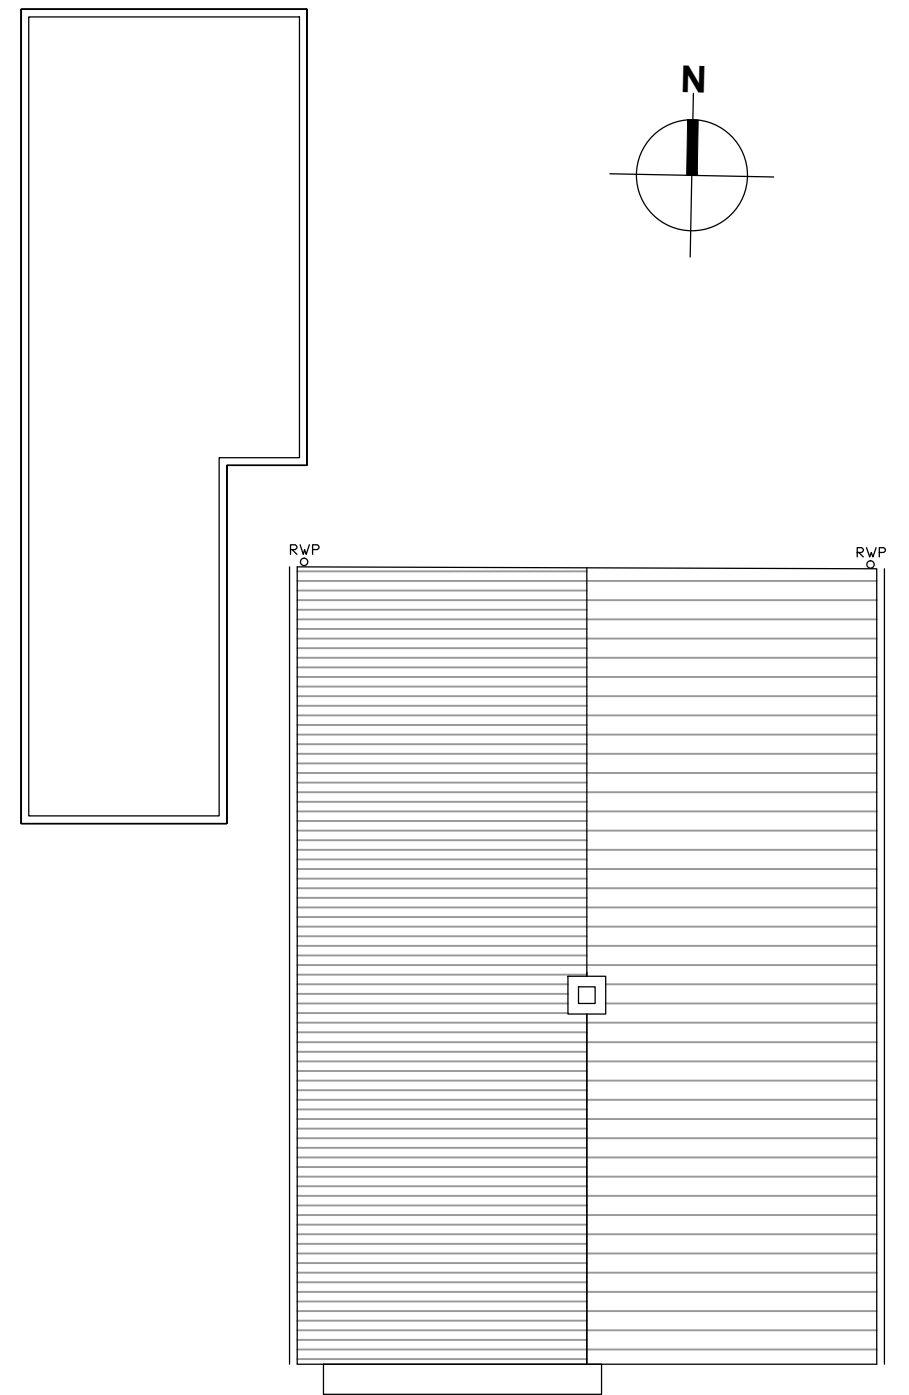

**EXISTING ROOF PLAN**  
Scale 1:100

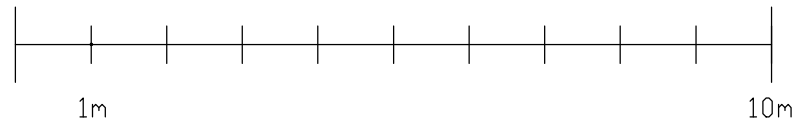

NICOLE MULLER  
33 CHAPMANS CLOSE  
FROME, SOMERSET  
BA11 2SH

REVISIONS

SCALE Scale 1:100 @ A3  
DRAWN  
CHECKED  
CODE  
DATE March 2021

PROJECT 15 Barn Close- new porch, single storey  
side and rear extension  
DRAWING Existing Floor Plans

PROJECT No.

DRAWING No.

03