





KEY PLAN

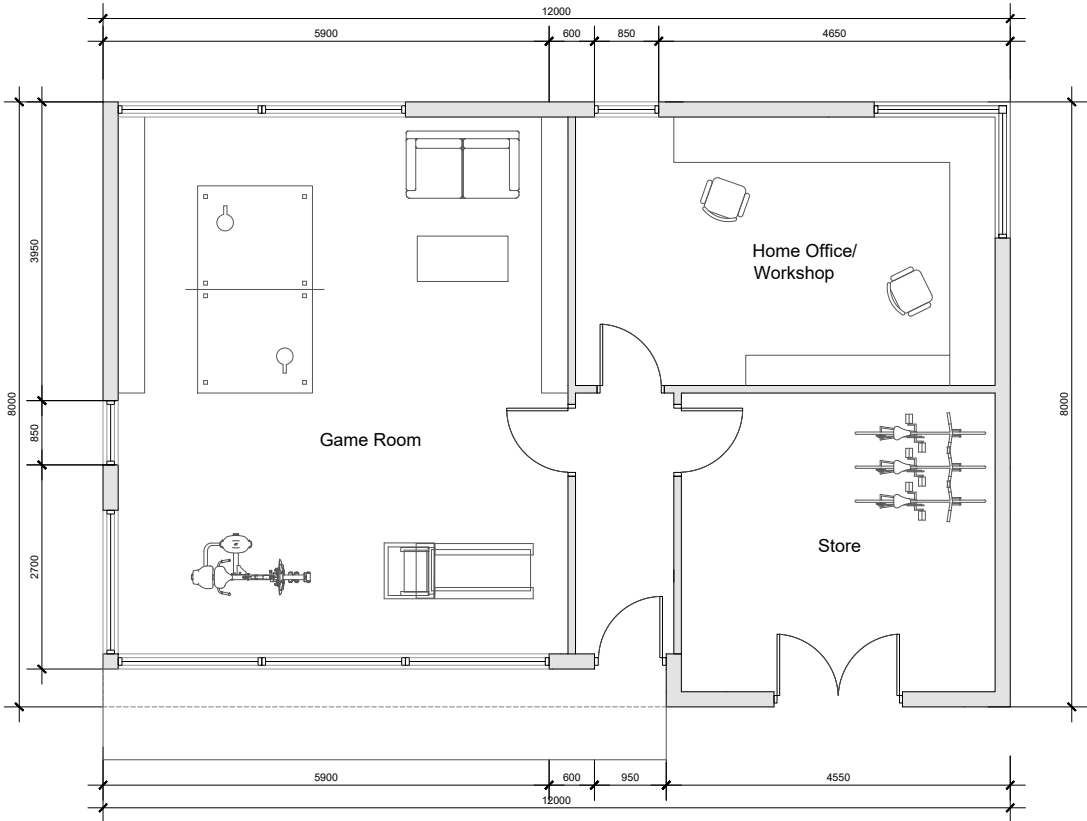

GROUND FLOOR PLAN

 

- NOTES:
- DO NOT SCALE FROM THIS DRAWING
 - THESE DRAWINGS ARE FOR PLANNING PURPOSES ONLY
 - ALL DRAWINGS SHOULD BE CHECKED BY A CONTRACTOR OR RIBA QUALIFIED ARCHITECT BEFORE CONSTRUCTION BEGINS

BY	DATE	DESCRIPTION	REV
----	------	-------------	-----

ARCHITECTS:

PLANIT
CONSULTING

3 Innovation Place, Godalming, GU7 1JX
t: 01483 415753 info@planitconsulting.co.uk
www.planitconsulting.co.uk

CLIENT: A & T Taylor		
PROJECT: Nutfield, Hollybank Road West Byfleet, KT14 6JD		
DRAWING TITLE: Proposed Outbuilding - Floor Plan		
STATUS: Planning Approval		
SCALE: 1:100 @ A3	DATE: 19/04/2021	
DRAWN BY: MR	DRAWING NUMBER: 200	REVISION: -