



KEY PLAN

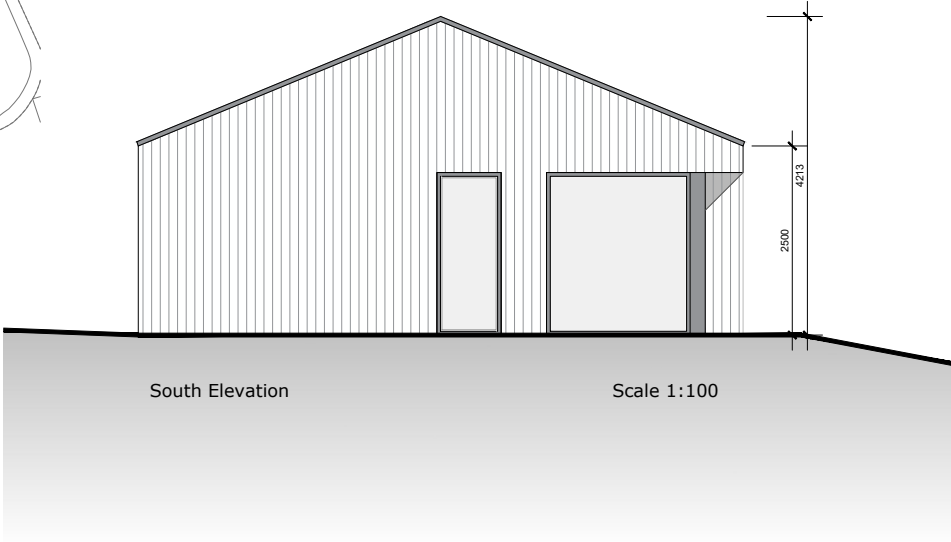


South Elevation

Scale 1:100

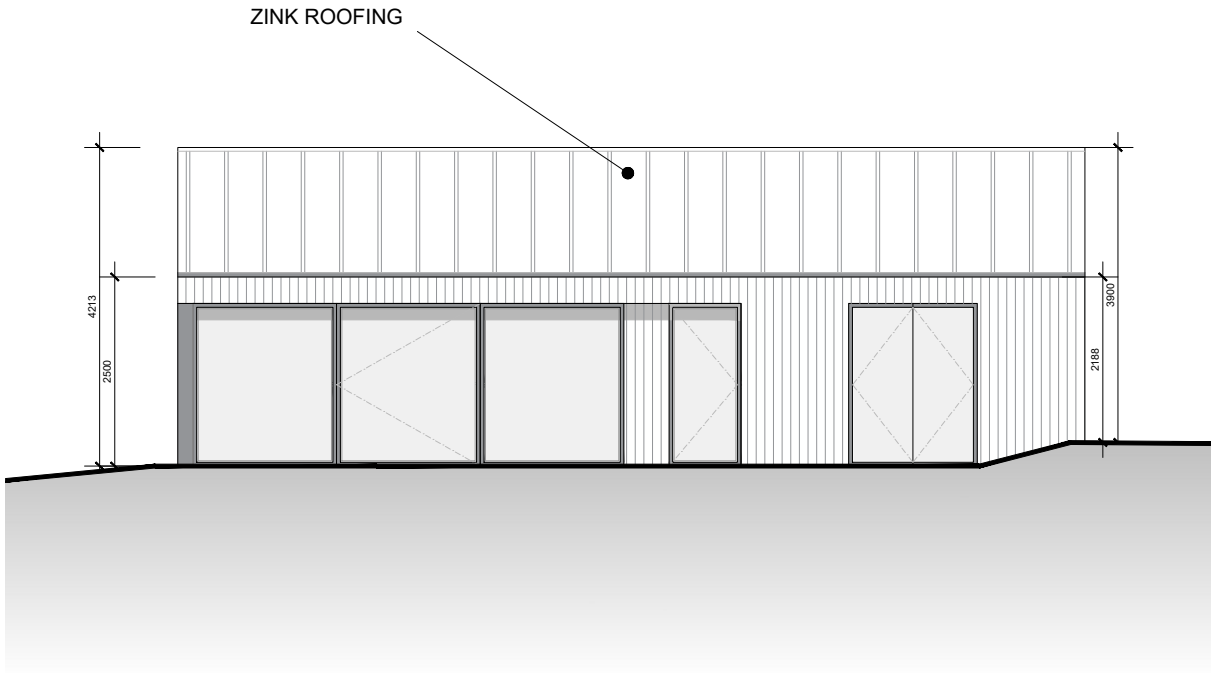


ZINK ROOFING

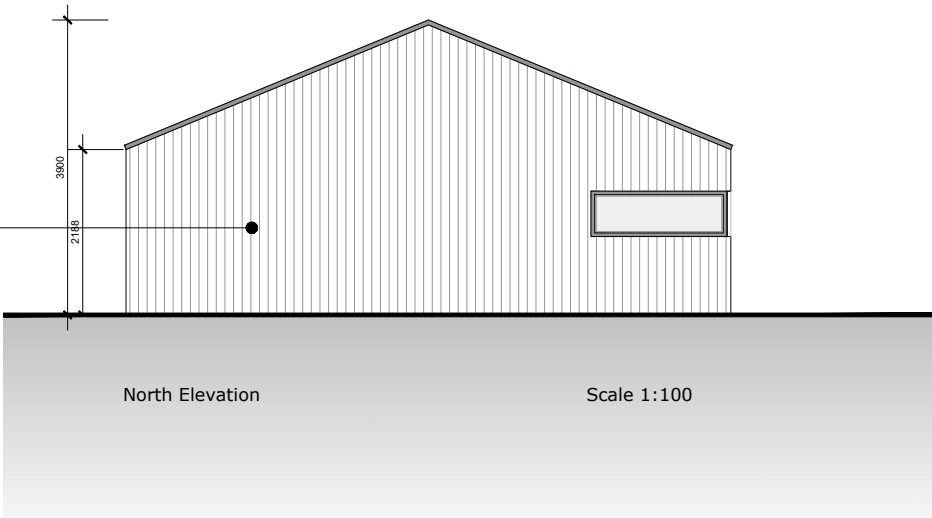

TIMBER CLADDING


North Elevation

Scale 1:100

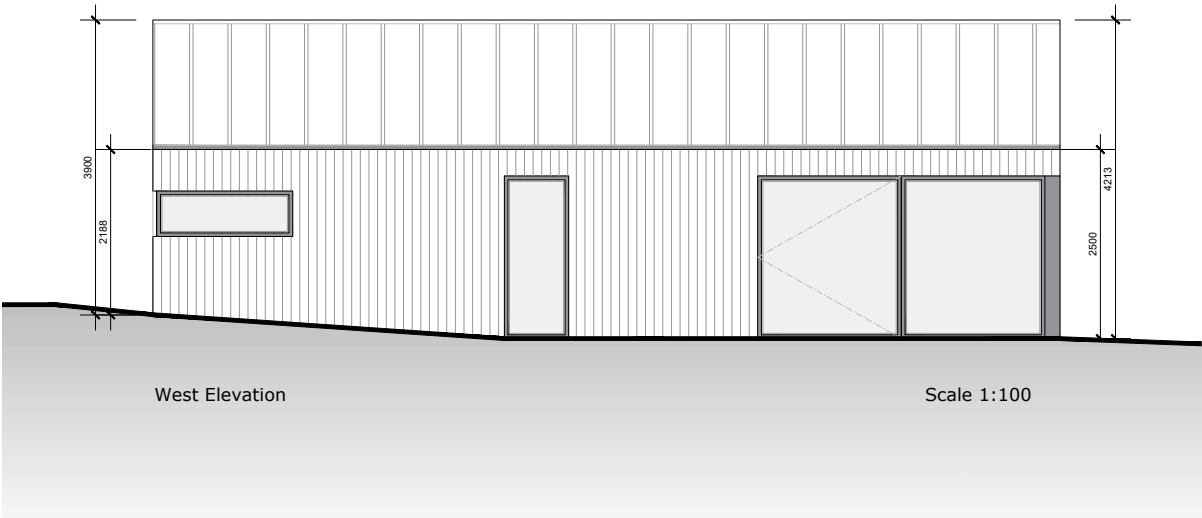

West Elevation

Scale 1:100

 

- NOTES:
1. DO NOT SCALE FROM THIS DRAWING
 2. THESE DRAWINGS ARE FOR PLANNING PURPOSES ONLY
 3. ALL DRAWINGS SHOULD BE CHECKED BY A CONTRACTOR OR RIBA QUALIFIED ARCHITECT BEFORE CONSTRUCTION BEGINS

BY	DATE	DESCRIPTION	REV
ARCHITECTS:			
PLANIT CONSULTING			
3 Innovation Place, Godalming, GU7 1JX t: 01483 415753 info@planticonsulting.co.uk www.planticonsulting.co.uk			
CLIENT:			
A & T Taylor			
PROJECT:			
Nutfield, Hollybank Road West Byfleet, KT14 6JD			
DRAWING TITLE:			
Proposed Elevations			
STATUS:			
Planning Approval			
SCALE:		DATE:	
1:100 @ A3		19/04/2021	
DRAWN BY:	DRAWING NUMBER:	REVISION:	
MR	300	-	