

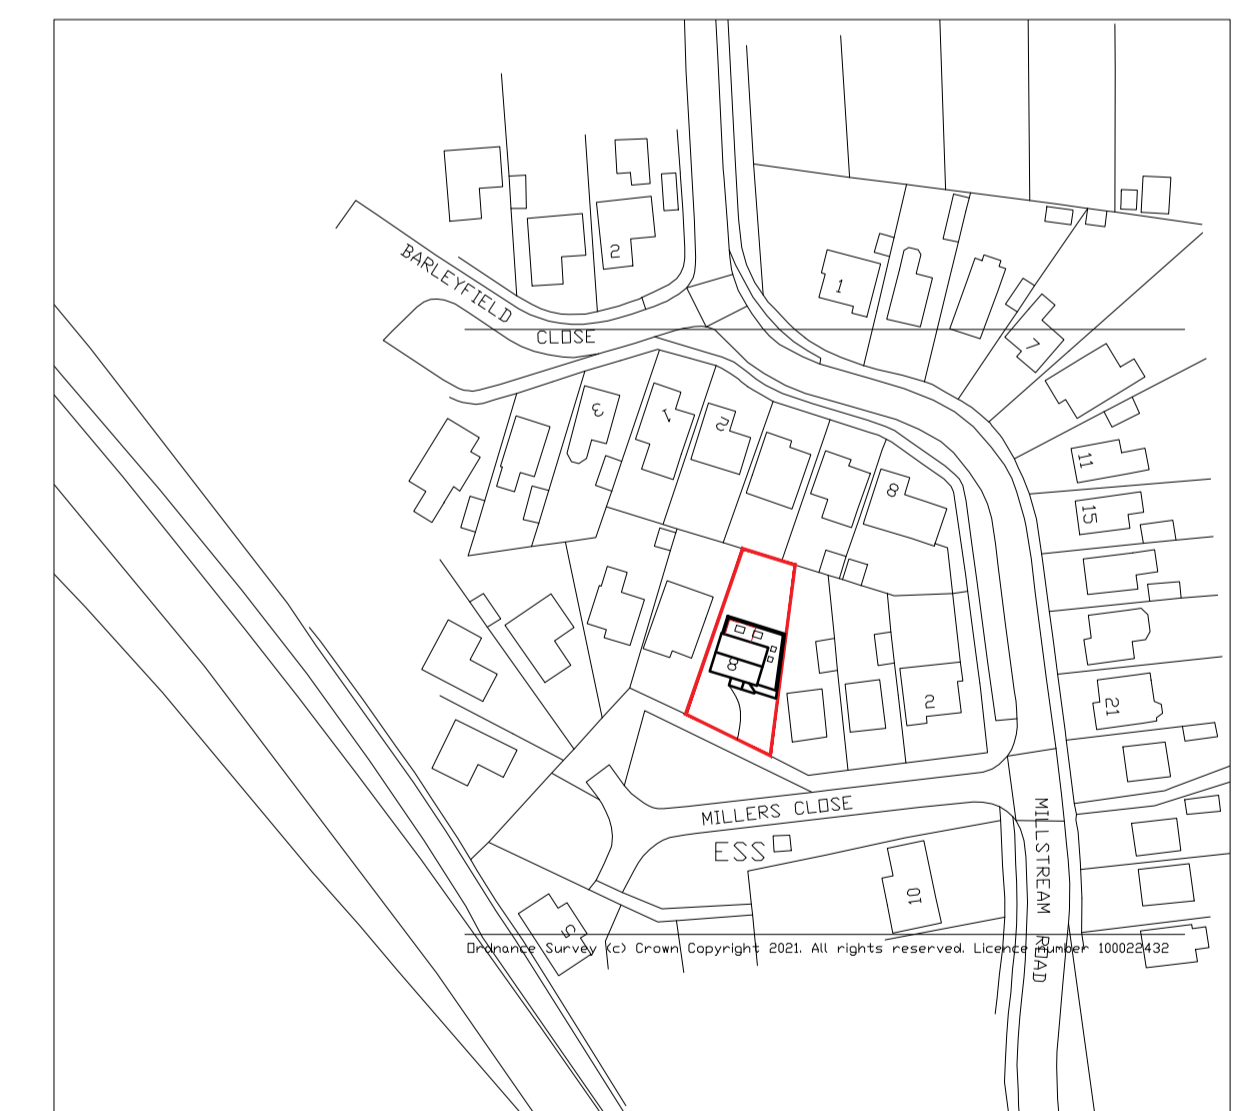
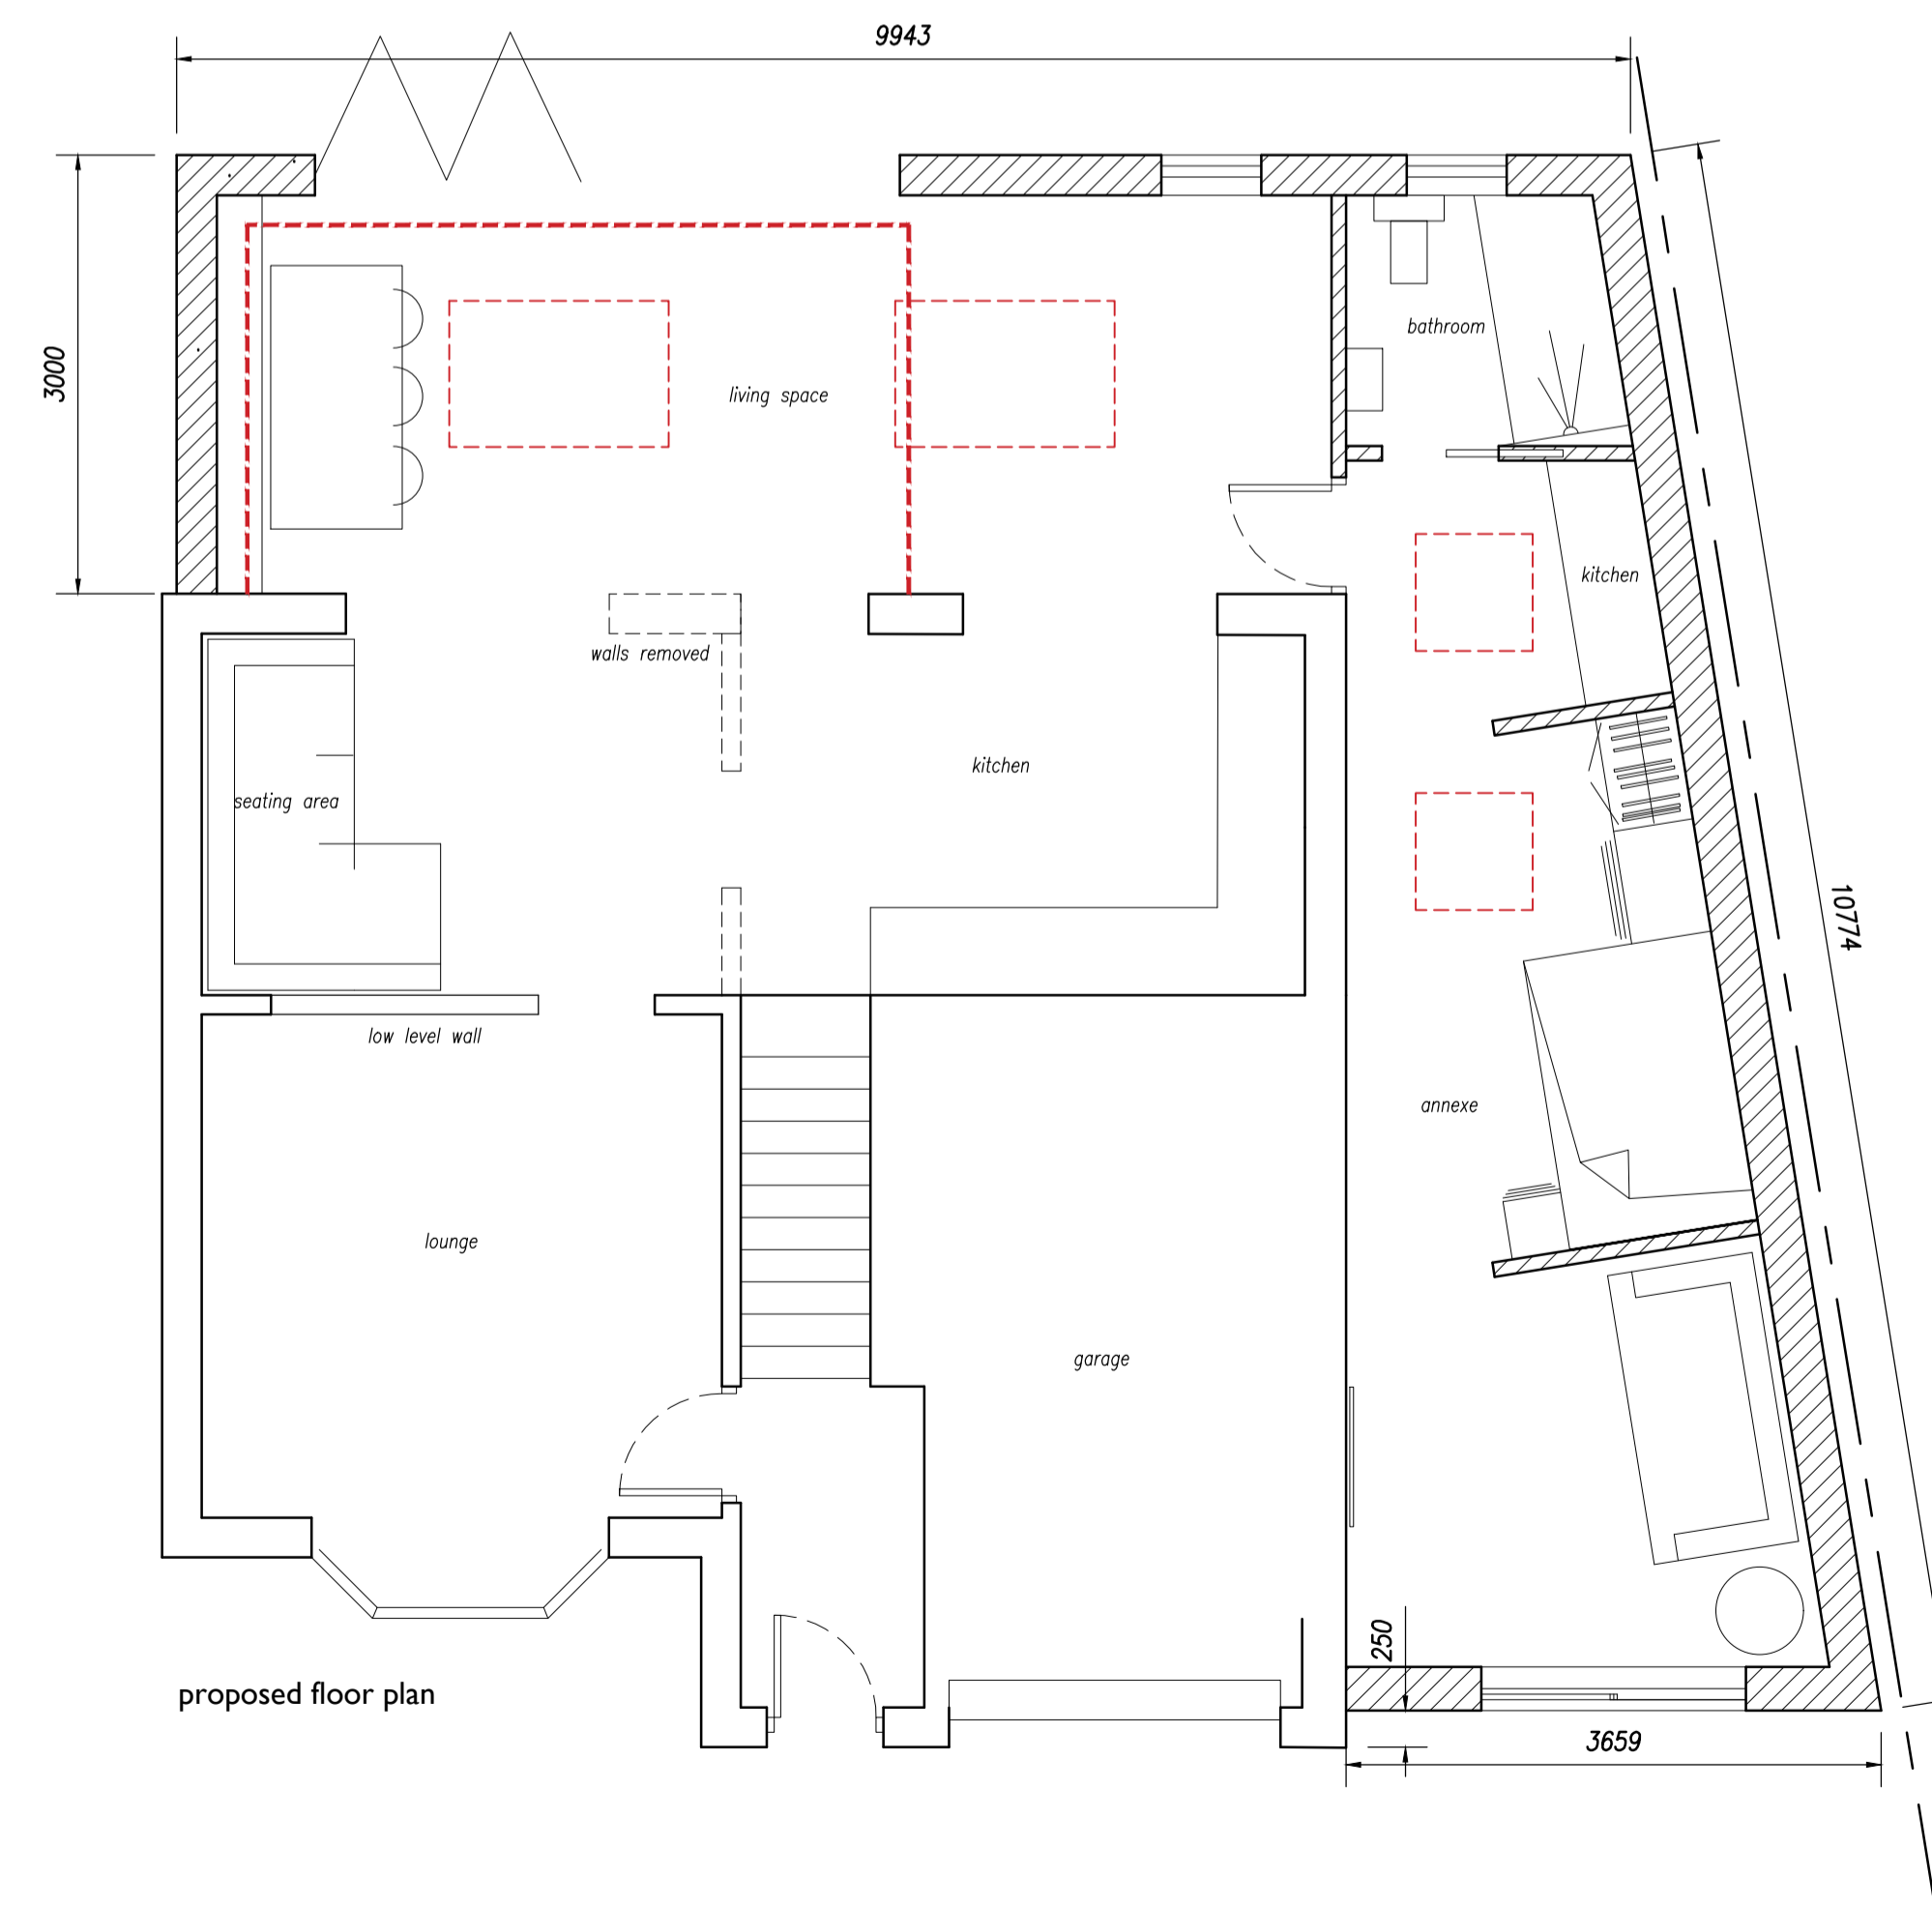


site plan

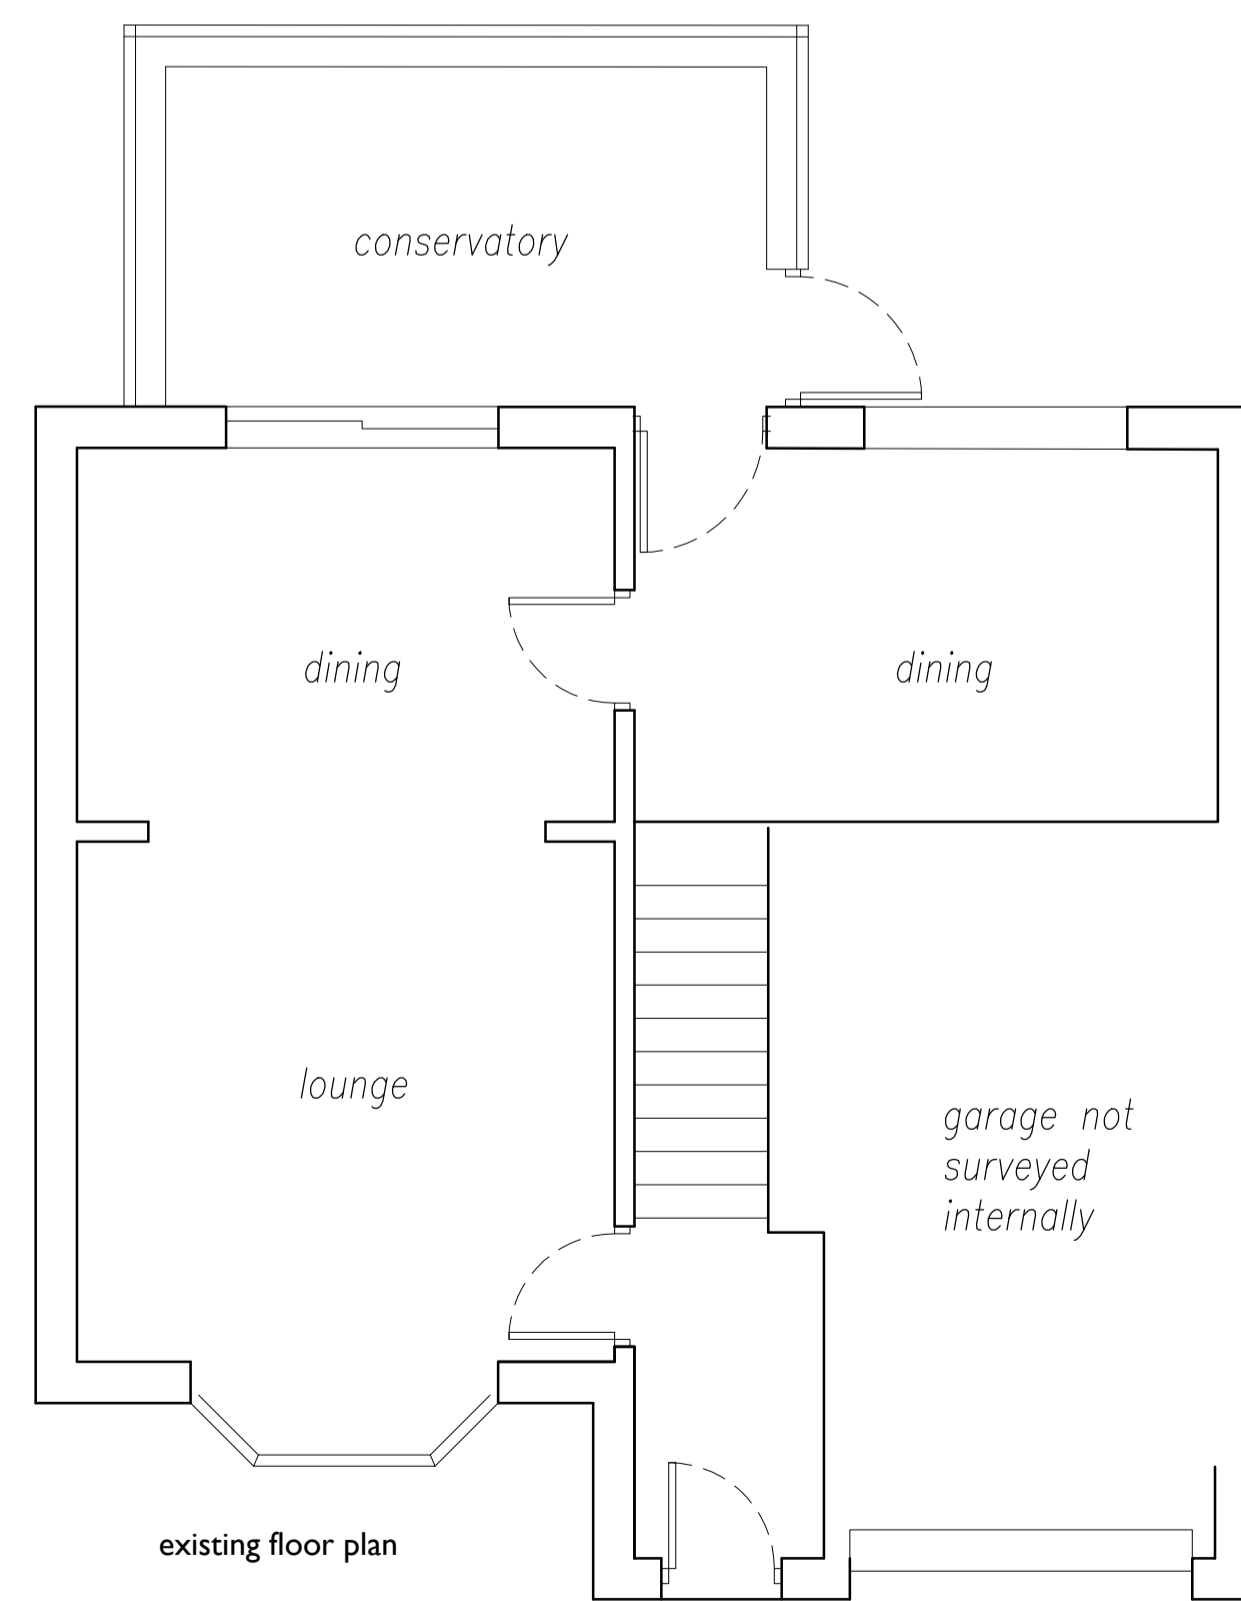

location plan

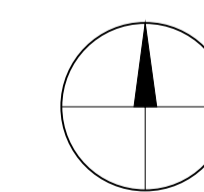

NOTES

This drawing is the copyright of FLARE VISUAL LTD and must not be reproduced without written consent. All dimensions to be verified on site prior to commencement of works. Any measurements are in mm unless otherwise stated.

All materials specified on this drawing are to be used in strict accordance with the manufacturers written instructions and current codes of practice.

Project: Proposed Development at 8 Millers Close	Drawing Title: Proposal Drawing
Scale: 1:50, 1:100, 1:200, 1:1250	Drawing No: F3010 - A1 - 01
Date: March 2021	

flarevisual
architecture

Flare Visual Ltd
The Terrace
Grantham St
Lincoln
LN21 1BD

07789685755 | mail@flarevisual.co.uk | www.flarevisual.co.uk