



LOCATION PLAN

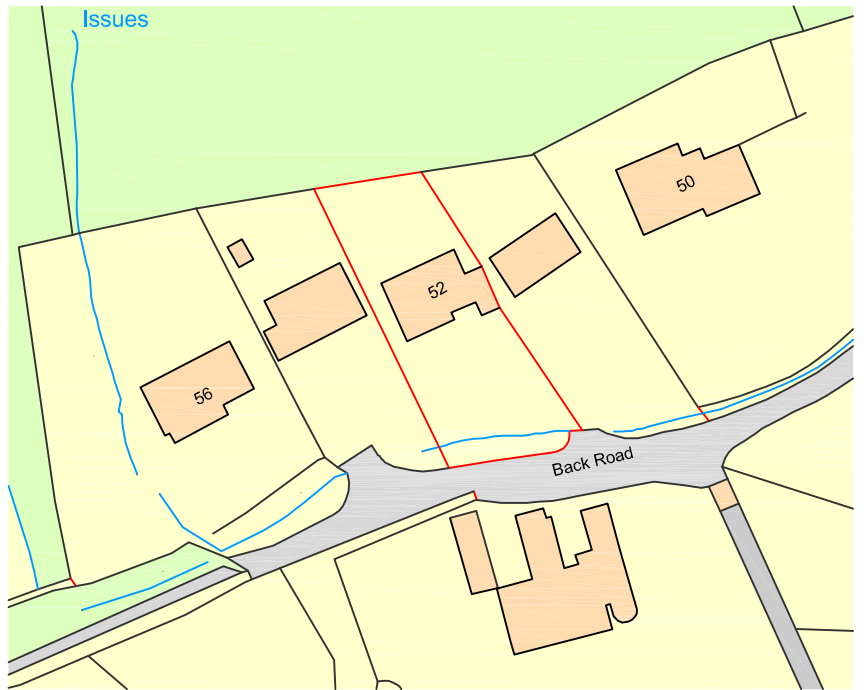

Ordnance Survey, (c) Crown Copyright 2021. All rights reserved. Licence number 100022432  
 0m 10m 20m 40m 60m 80m 100m 125m

Scale 1:1250

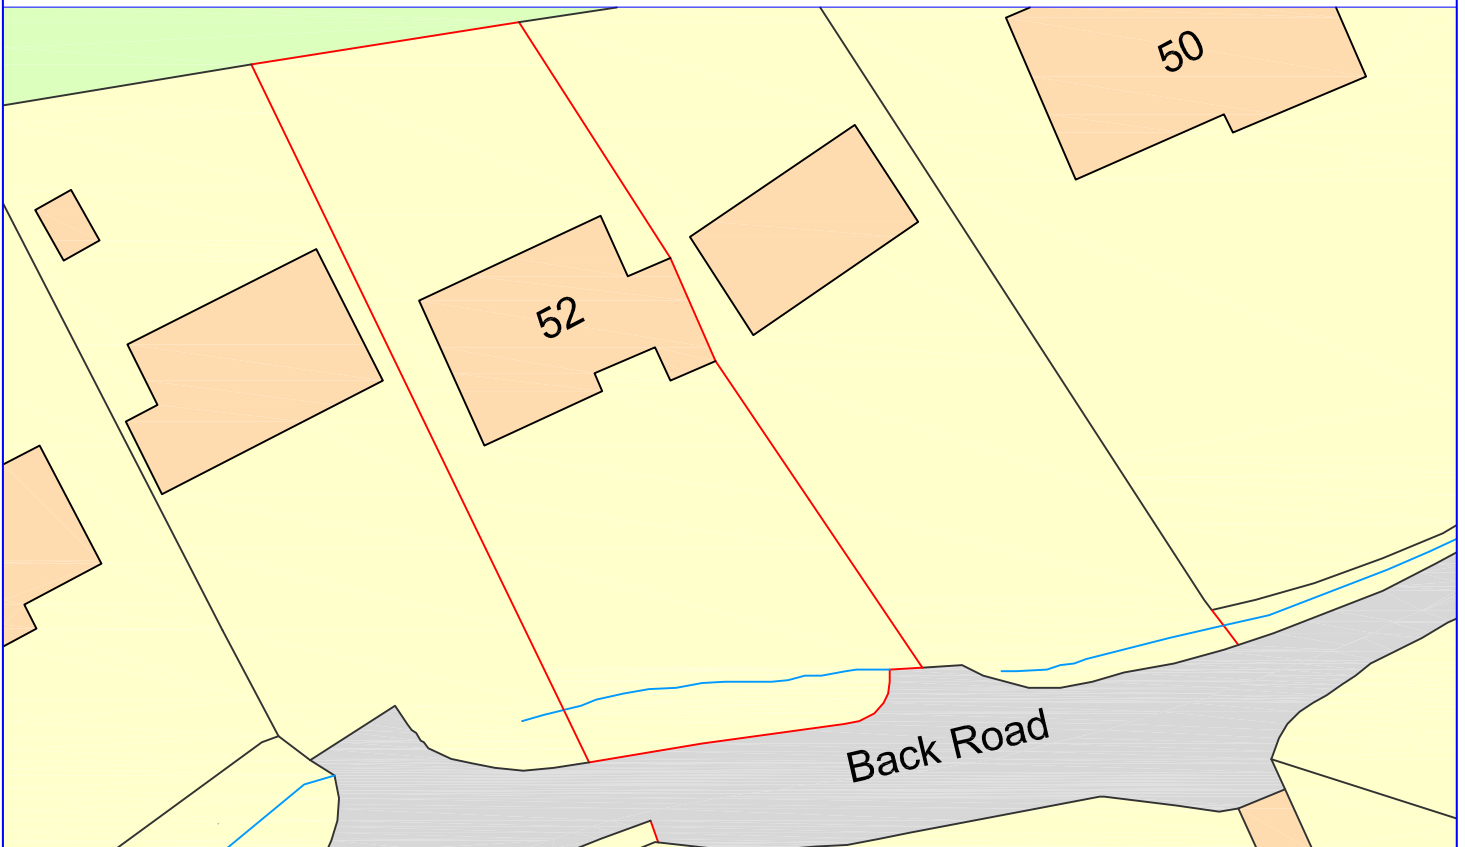

0m 10m 20m 30m 40m 50m

Scale 1:500

SITE PLAN

11 Gladstone Place,  
 Stirling,  
 FK8 2NN



tel: 01786 474 476  
 email: [stirling@hardies.co.uk](mailto:stirling@hardies.co.uk)  
 web: [hardies.co.uk](http://hardies.co.uk)

Offices at: Aberdeen, Inverness Dumfries,  
 Dundee, Dunfermline, Edinburgh, Glasgow,  
 Stirling, Perth, St. Andrews

client \_\_\_\_\_

*Mr and Mrs Chris Hunter*

project title \_\_\_\_\_

*52 Back Road*

*Dollar*

*Clackmannanshire, FK14 7EA*

drawing title \_\_\_\_\_

*Location/SitePlan*

job no. \_\_\_\_\_ drawing no. \_\_\_\_\_ revision \_\_\_\_\_

*21-0441 21-0441/001 -*

scale \_\_\_\_\_ date \_\_\_\_\_

*1:1250@A4 24/03/2021*

drawn \_\_\_\_\_ checked \_\_\_\_\_

*KW*

*VW*