


Proposed Front Elevation
Scale 1:100



Proposed Side Elevation
Scale 1:100



Proposed Rear Elevation
Scale 1:100

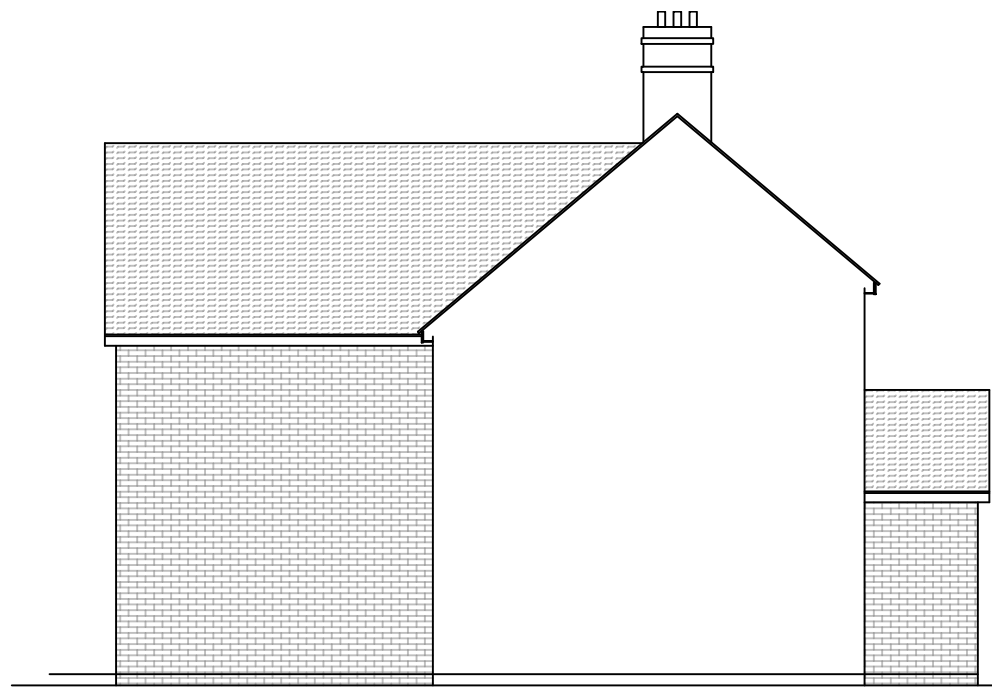

Proposed Side Elevation
Scale 1:100

Revision	Description	Date	Revised By
A	Bedroom window changed to doors with Juliet balcony	March 2021	A. Sutton

A.L.S Design Services

E-Mail : alsdesignservices@outlook.com Phone : 07707921632

Project Proposed 2-Storey Rear and Single Storey Front Extension		
Drawing Title Proposed Elevations		
Address 266 Peterborough Road, Whittlesey		
Drawn By A. L. Sutton	Paper Size A3	Date March 2021
Project Name 017	Drawing Number 004	Revision A