


Proposed Ground Floor Plan
Scale 1:100

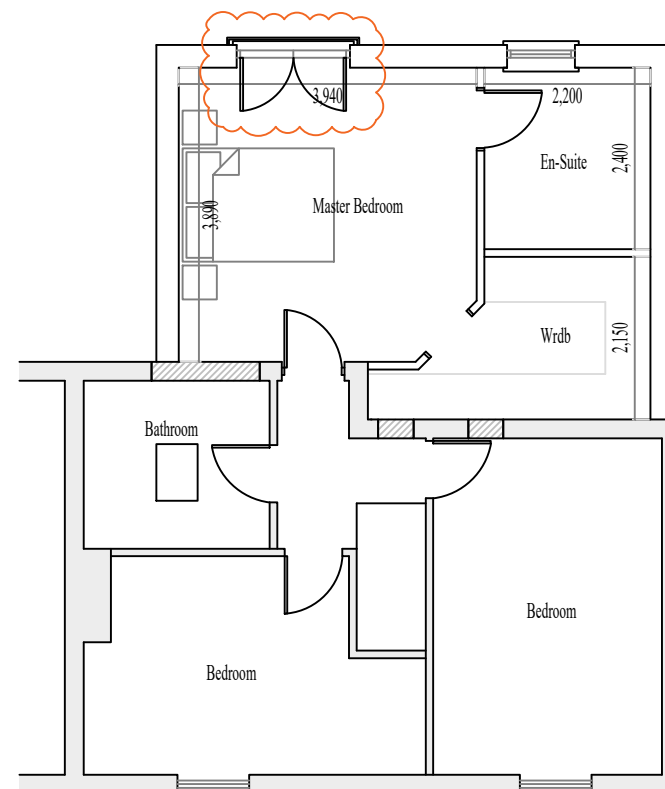

Proposed First Floor Plan
Scale 1:100

A	Proposed window to bedroom changed to doors with Juliet balcony	March 2021	A. Sutton
Revision	Description	Date	Revised By

A.L.S Design Services

E-Mail : alsdesignservices@outlook.com

Phone : 07707921632

Project	Proposed 2-Storey Rear and Single Storey Front Extension		
Drawing Title	Proposed Floor Plans		
Address	266 Peterborough Road, Whittlesey		
Drawn By A. L. Sutton	Paper Size A3	Date March 2021	
Project Name 017	Drawing Number 003	Revision A	