




01\_ELEVATION - SOUTH

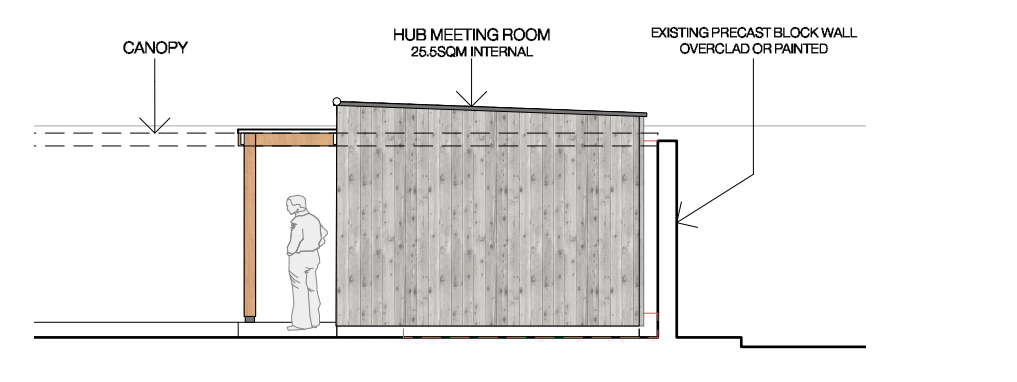


02\_ELEVATION - WEST

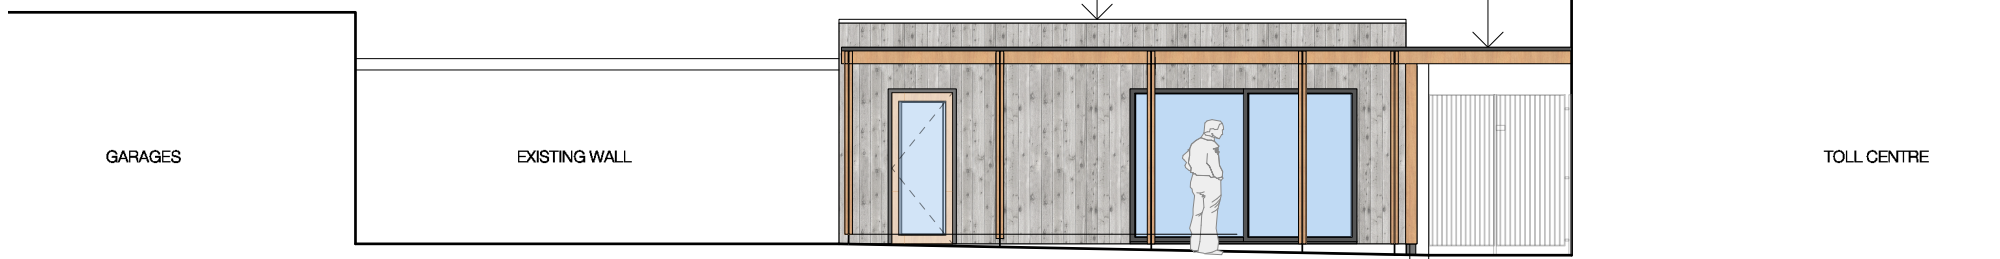

04\_ELEVATION - NORTH

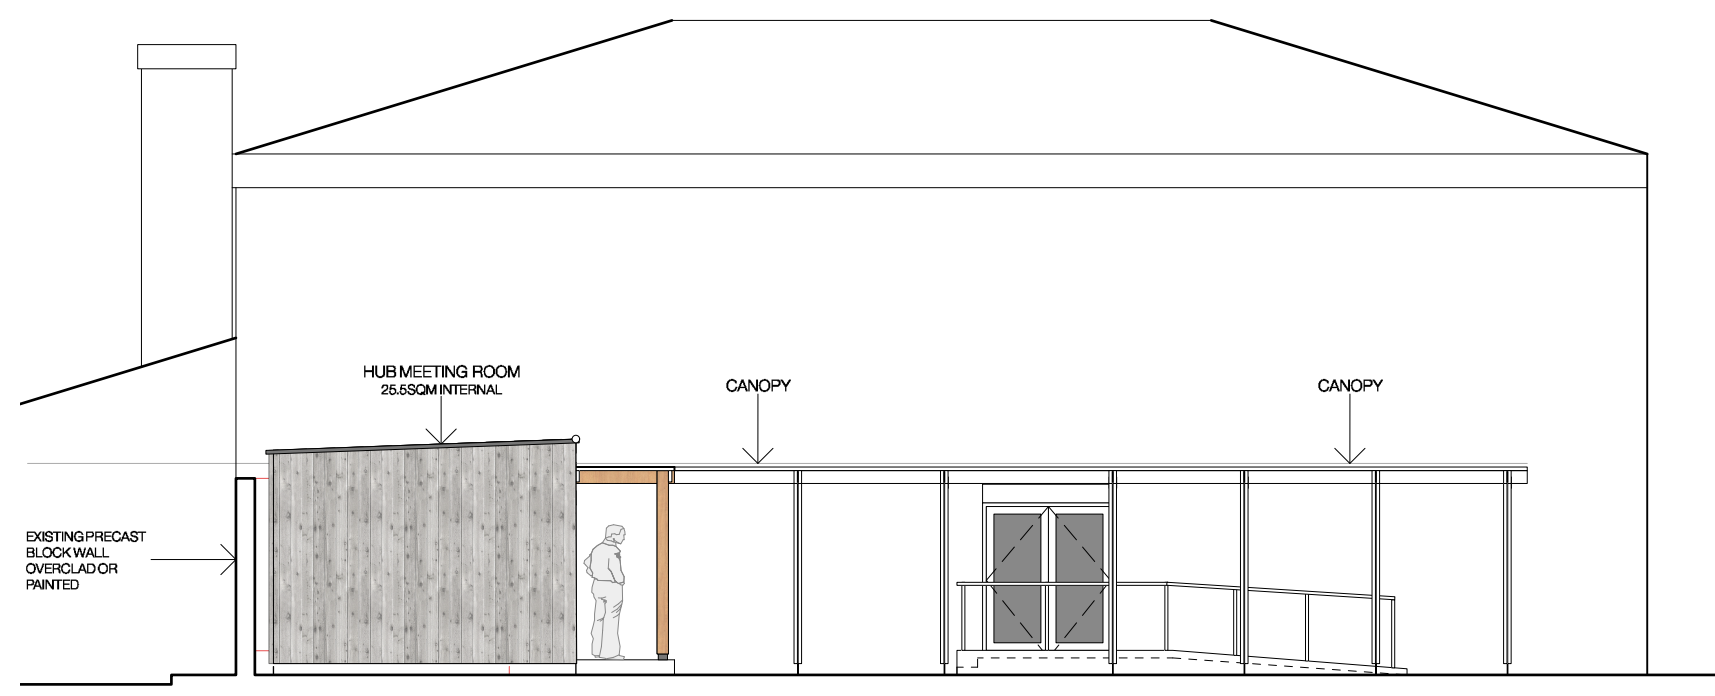


03\_ELEVATION - EAST

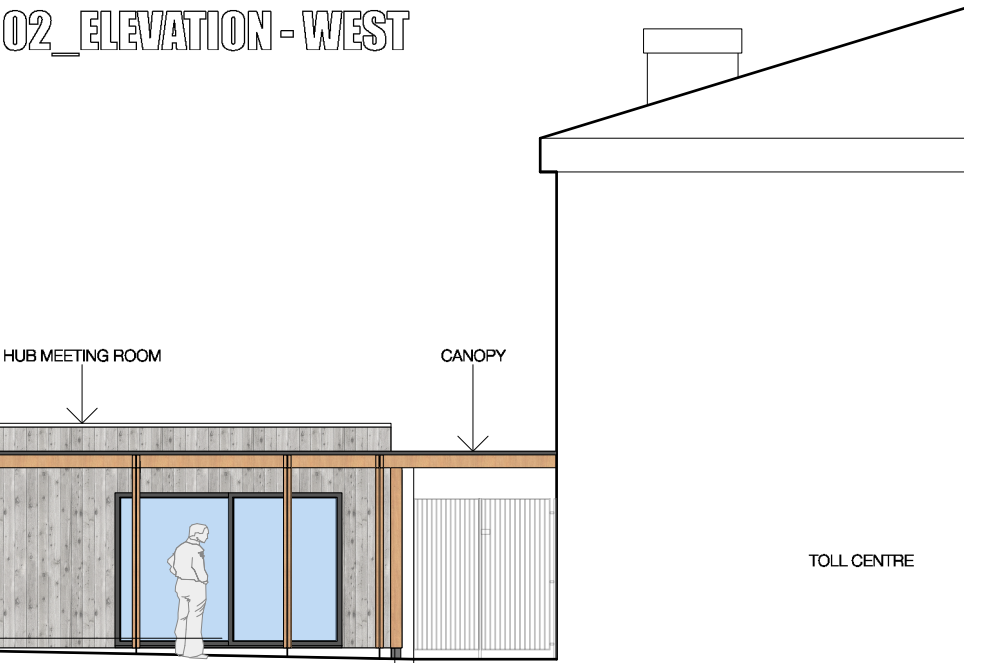

05\_TYPICAL SECTION

REV A SEPT 2020 EAST ELEVATION EXTENDED

 

Client  
**BURNTISLAND PLAYGROUP - ENTRANCE**

Job  
 THE TOLL COMMUNITY CENTRE  
 EAST TOLL PARK  
 KIRKCALDY RD  
 BURNTISLAND  
 KY3 9HA

Description  
**ELEVATIONS**

Scale  
**1:100@A3**

Date  
**AUG 2020**

Drawing Number  
**940\_(P)\_003**

Revision  
**A**

**signal architects**

e. [info@signalarchitects.com](mailto:info@signalarchitects.com)  
 t. 01383 860941  
 w. [www.signalarchitects.com](http://www.signalarchitects.com)

Do not scale from this drawing, confirm all dimensions on site prior to any action. This drawing is the copyright of Signal Architects and may not be reproduced or used wholly or in part without express permission. Any discrepancy contained within these drawings is to be reported immediately.