




Rear Elevation

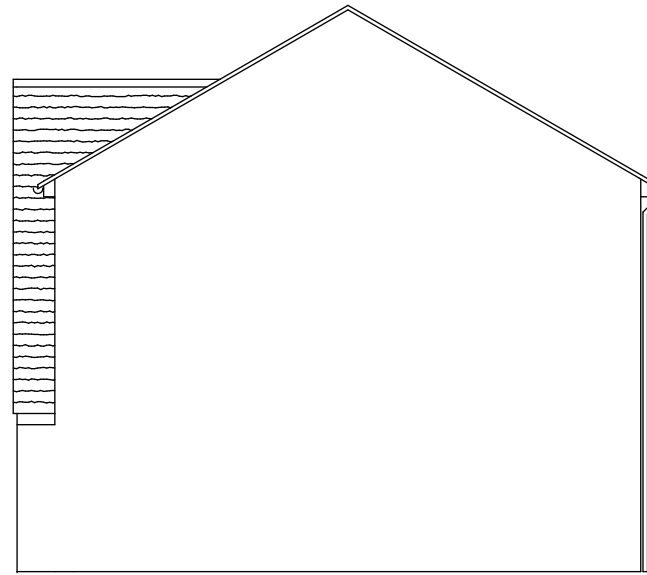

Side Elevation viewed from 123 London Rd

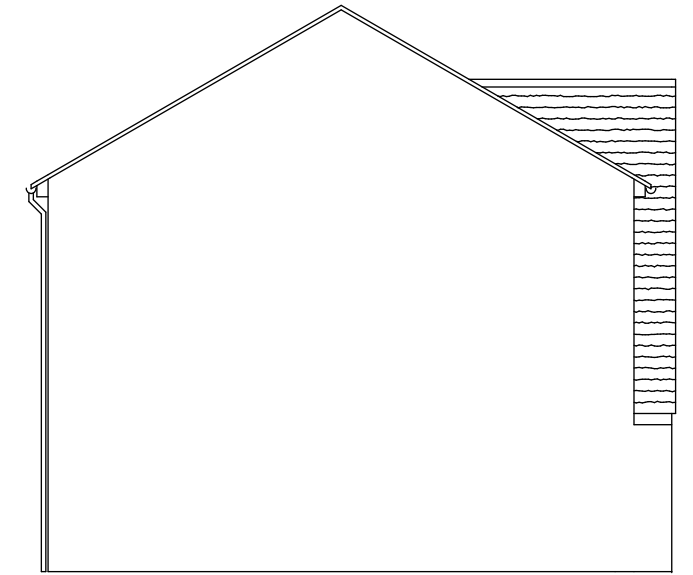

Side Elevation viewed from 2 Ewell Park Way

 

Project  
 Land r/o 123 & 125  
 London Road KT17 2BS

Rev	Date	Description

Proposed Rear and Side Elevations  
 Drawing No. PF 3/21 004  
 Scale 1:100 @ A3