



Proposed First Floor

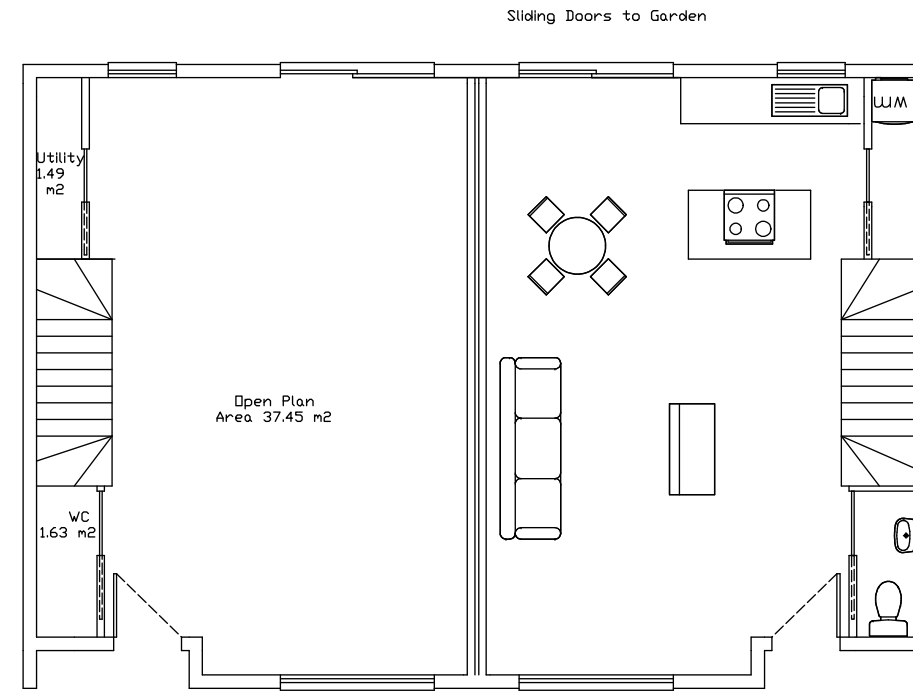

Proposed Ground Floor

 

Project
 Land r/o 123 & 125
 London Road KT17 2BS

Rev	Date	Description

Proposed Floor Plans
 Drawing No. PF 3/21 003
 Scale 1:100 @ A3