



Existing Plan

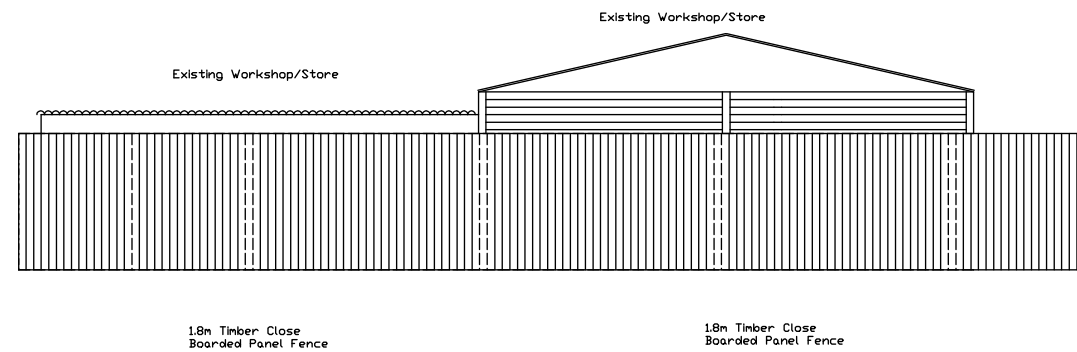

Existing Front Elevation

 

Project

Land r/o 123 & 125
London Road KT17 2BS

Rev	Date	Description

Existing Plan and Front Elevation

Drawing No. PF 3/21 002

Scale 1:100 @ A3