


GSE Integrated Solar Panel

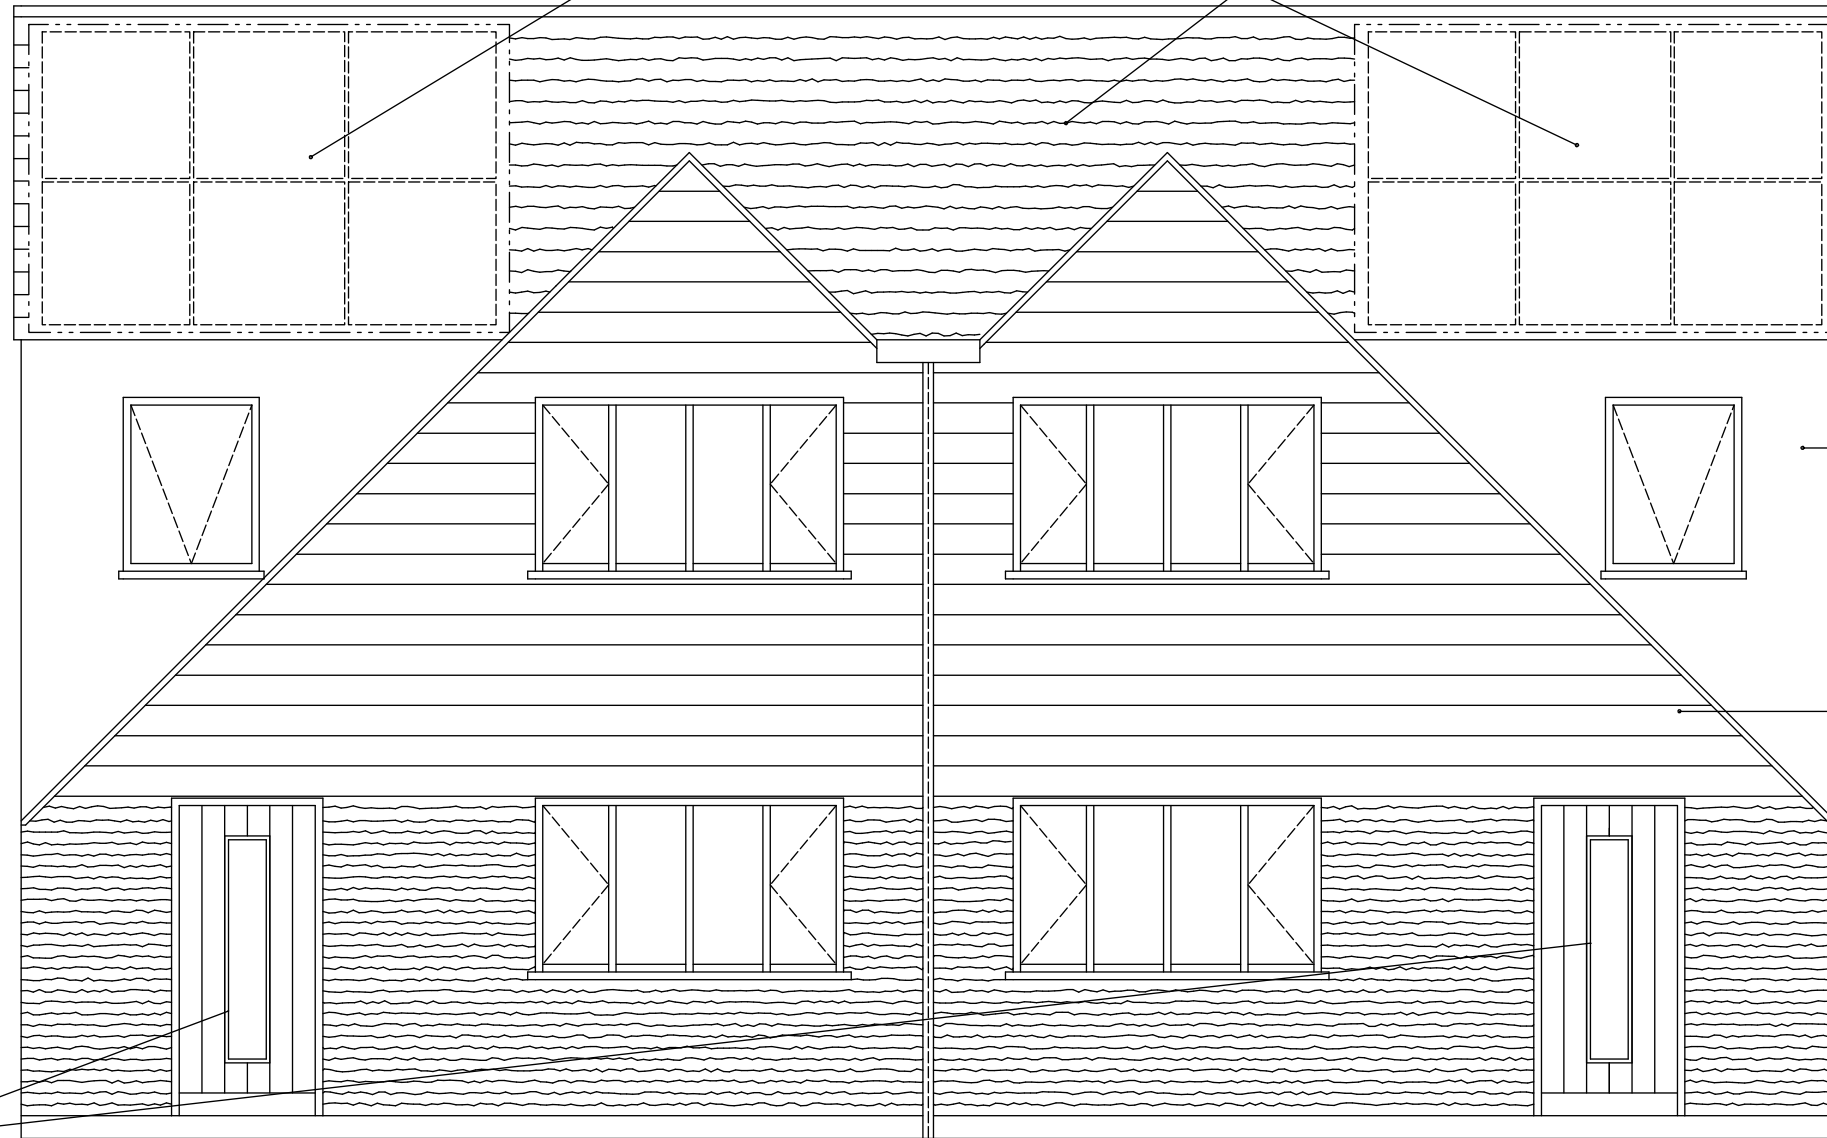

Acme Mixed Brindle Plain Clay Tile



White Upvc Double Glazed Windows




Composite Secured by Design Entrance Doors



Jubizol Silicone Render



Marley Cedral Weatherboard

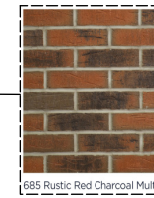

Mixed Multi Stock

# Proposed Front Elevation



**Project**  
Land r/o 123 & 125  
London Road KT17 2BS

Rev	Date	Description

Proposed Front Elevation (Materials)  
Drawing No. PF 3/21 006  
Scale 1:50 @ A3