










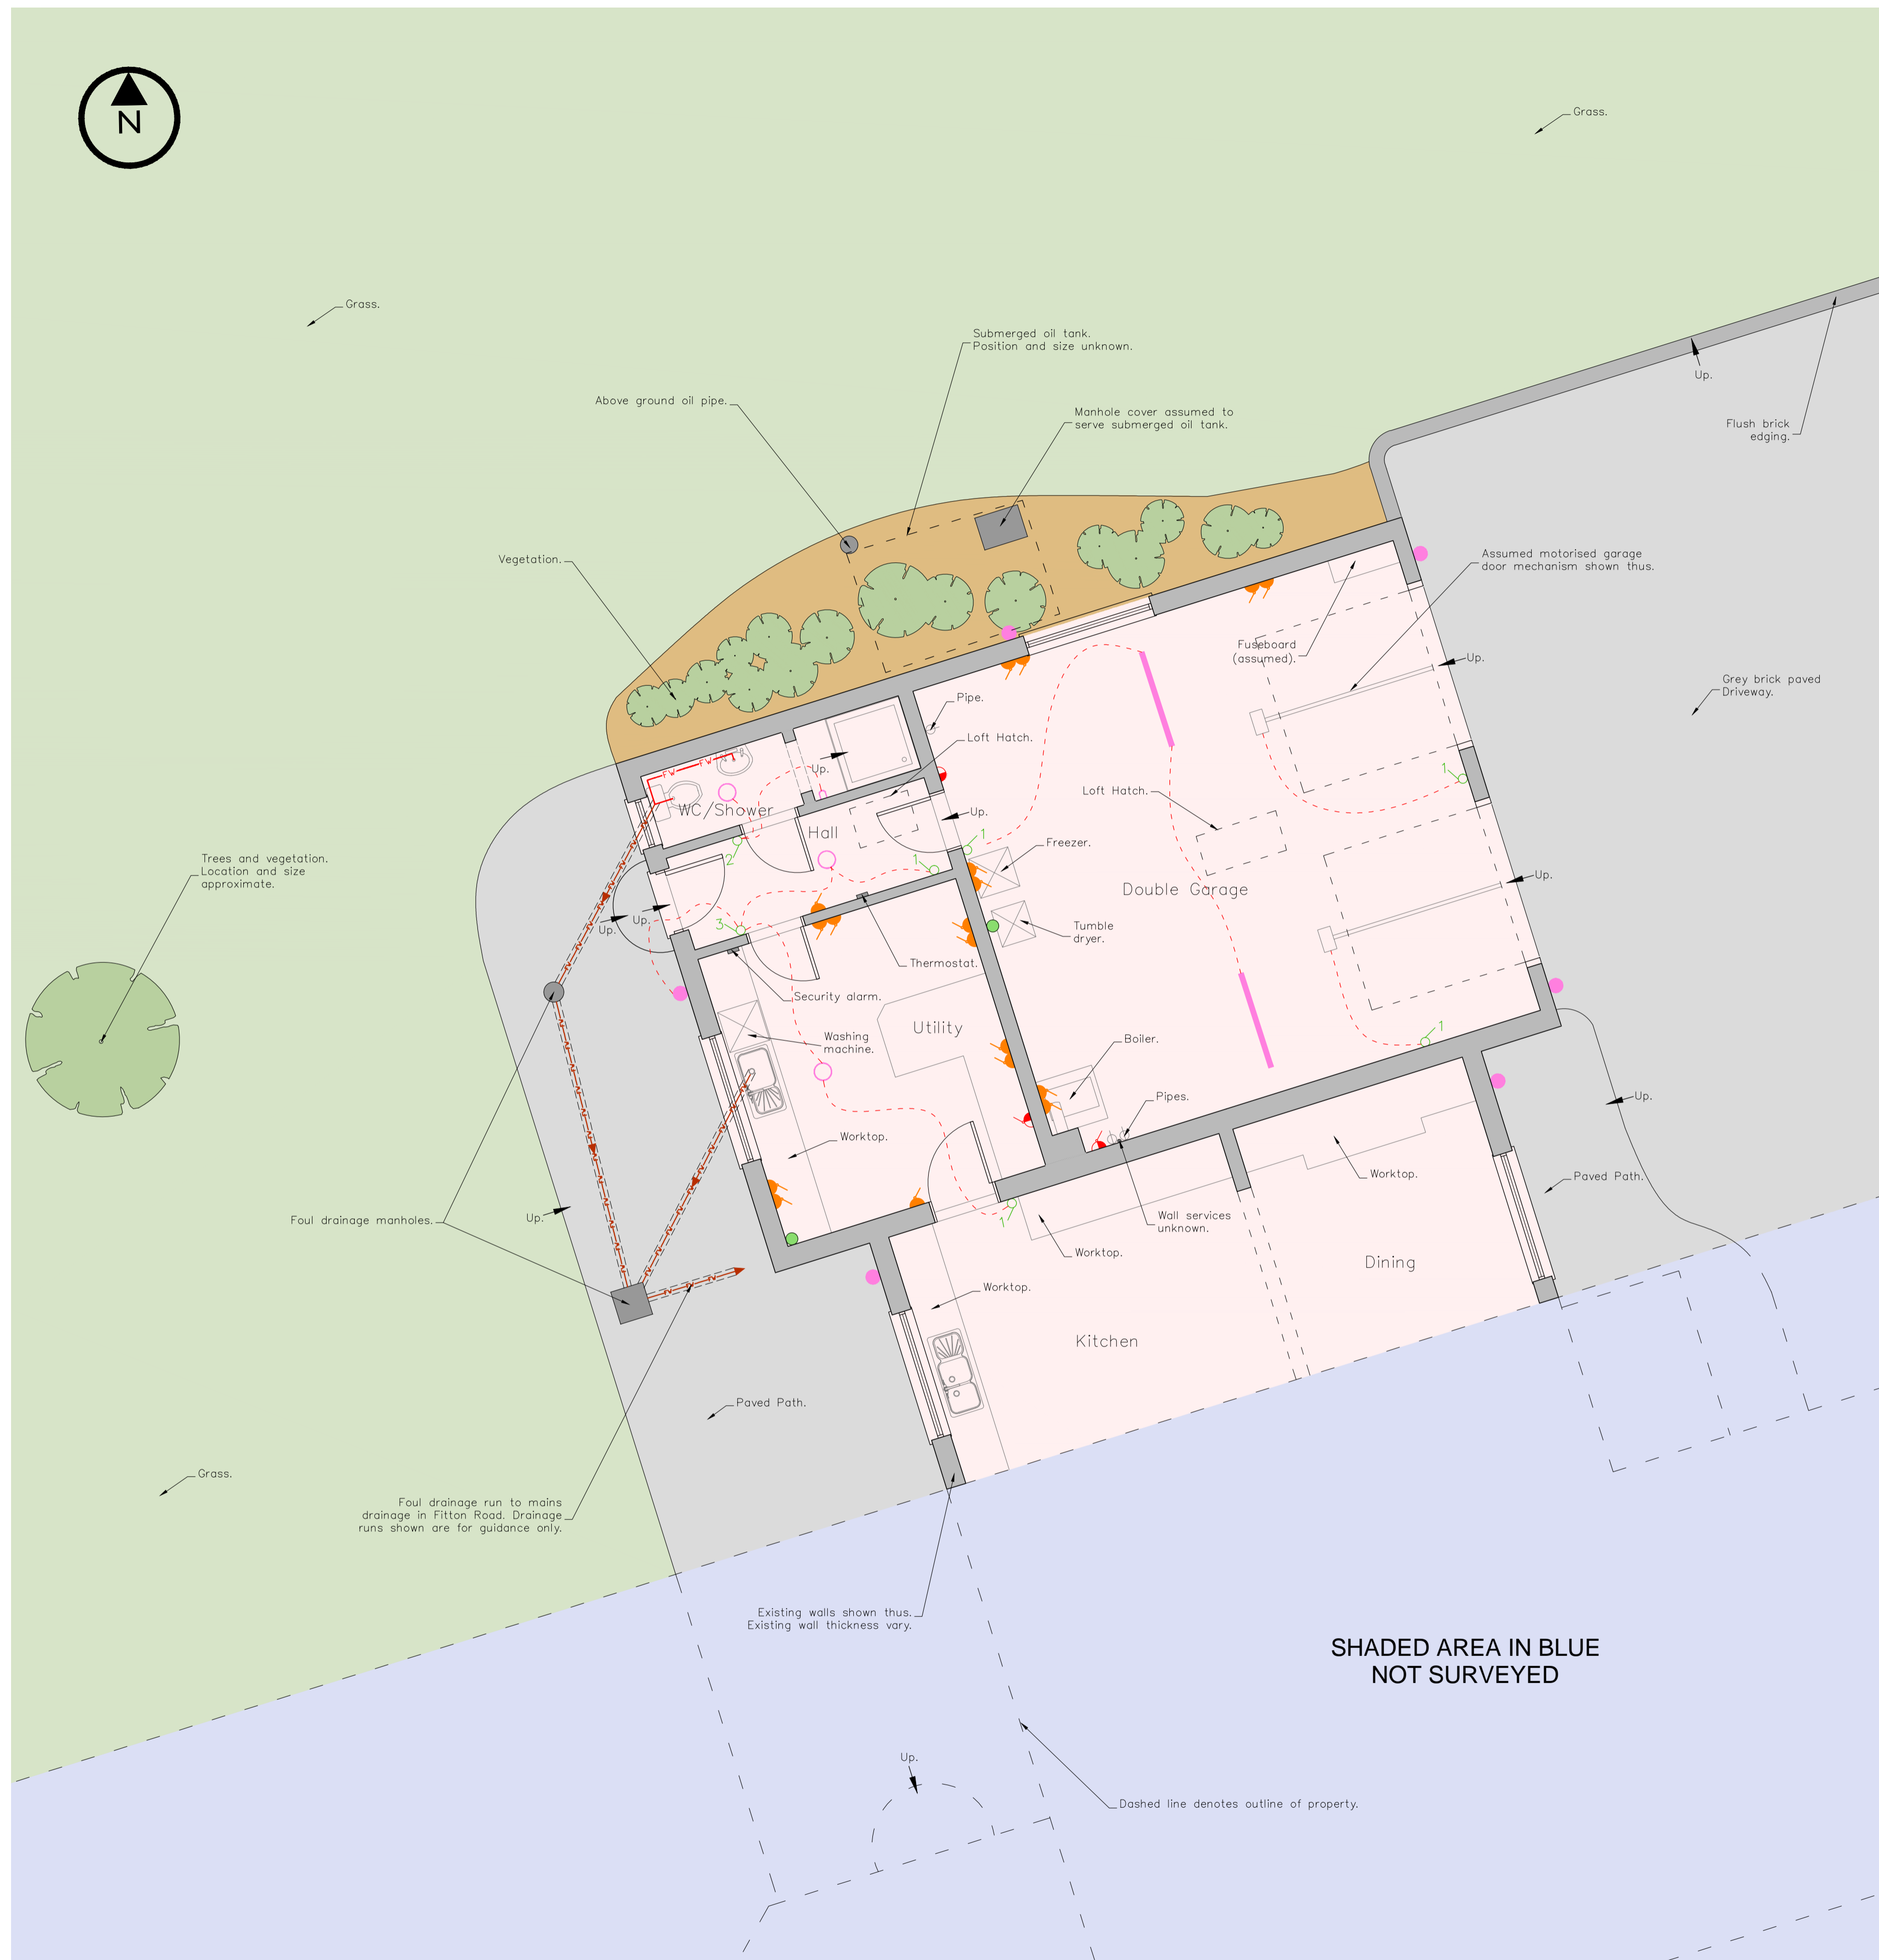


KEY

-  1 gang 1 way switch.
-  2 gang 1 way switch.
-  3 gang 1 way switch.
-  Double socket and switch (surface mounted).
-  Single socket and switch (surface mounted).
-  Fused spur.
-  Switched fused spur.
-  Interior ceiling mounted light.
-  Exterior wall mounted light.
-  Assumed motion detector linked to security alarm.
-  Fluorescent tube light.



IMPORTANT INFORMATION
 THIS DRAWING MUST BE READ IN CONJUNCTION WITH ALL OTHER INFORMATION CONTAINED ON RUSSEN & TURNER DRAWINGS. THIS DRAWING MUST NOT BE REVIEWED IN ISOLATION.
 DIMENSIONS MUST NOT BE SCALED FROM THE DRAWINGS. ALL DIMENSIONS ARE APPROXIMATE. THIS DRAWING HAS BEEN PREPARED FOR DISCUSSION PURPOSES ONLY AND MUST NOT BE USED FOR CONSTRUCTION PURPOSES.

Revision : _____ **Date :** _____
Project : 50 Fitton Road, Wigganham St. Germans, King's Lynn, Norfolk, PE34 3AX
 Russen & Turner
 17 High Street
 Kings Lynn
 Norfolk
 PE30 1BP
 Phone: 01553 768256

Client : Mr and Mrs P. Framingham

Drawing Title : Existing Partial Ground Floor Plan showing Services

Date : March 2021 **Paper Size :** A1
Drawing Number : 22593 PJ2 - SU03 **Rev :** _____

Existing Partial Ground Floor Plan Showing Services
 Scale 1:50

Russen & Turner do not accept any liability in respect of any other purpose for which the drawing is used, do not scale. Any discrepancies, omissions or errors must be referred to Russen & Turner for clarification immediately upon discovery. If in doubt, ask, copyright ©