

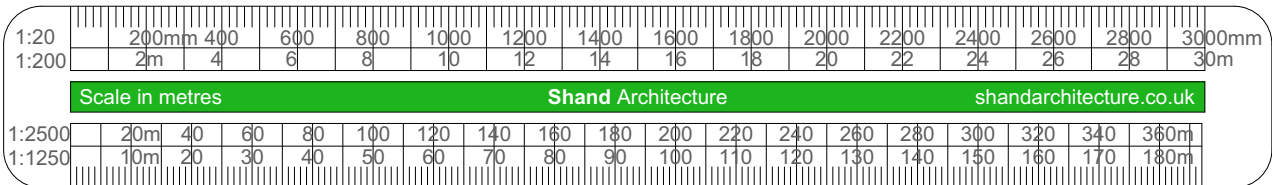
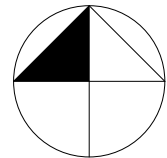
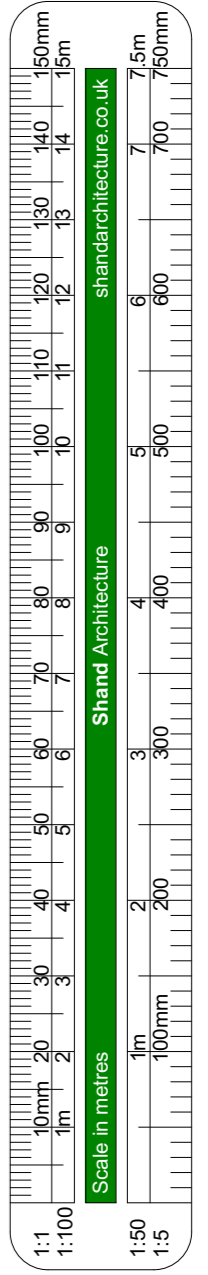


N

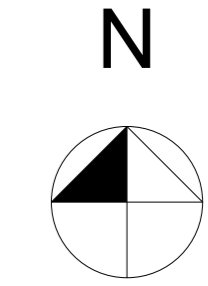


Ordnance Survey © Crown Copyright 2021.
All rights reserved. Licence number 100022432

Shand Architecture www.shandarchitecture.co.uk Studio One, Crook of Devon, Kinross KY13 0UL E-mail :- stuart@shandarchitect.co.uk	Project Proposed Memorial Ecclesmachan Rd., Uphall, West Lothian	Date 20/2/2021	Scale 1:1250
	Drg. Title LOCATION PLAN	Drg. No. 21-03-01	

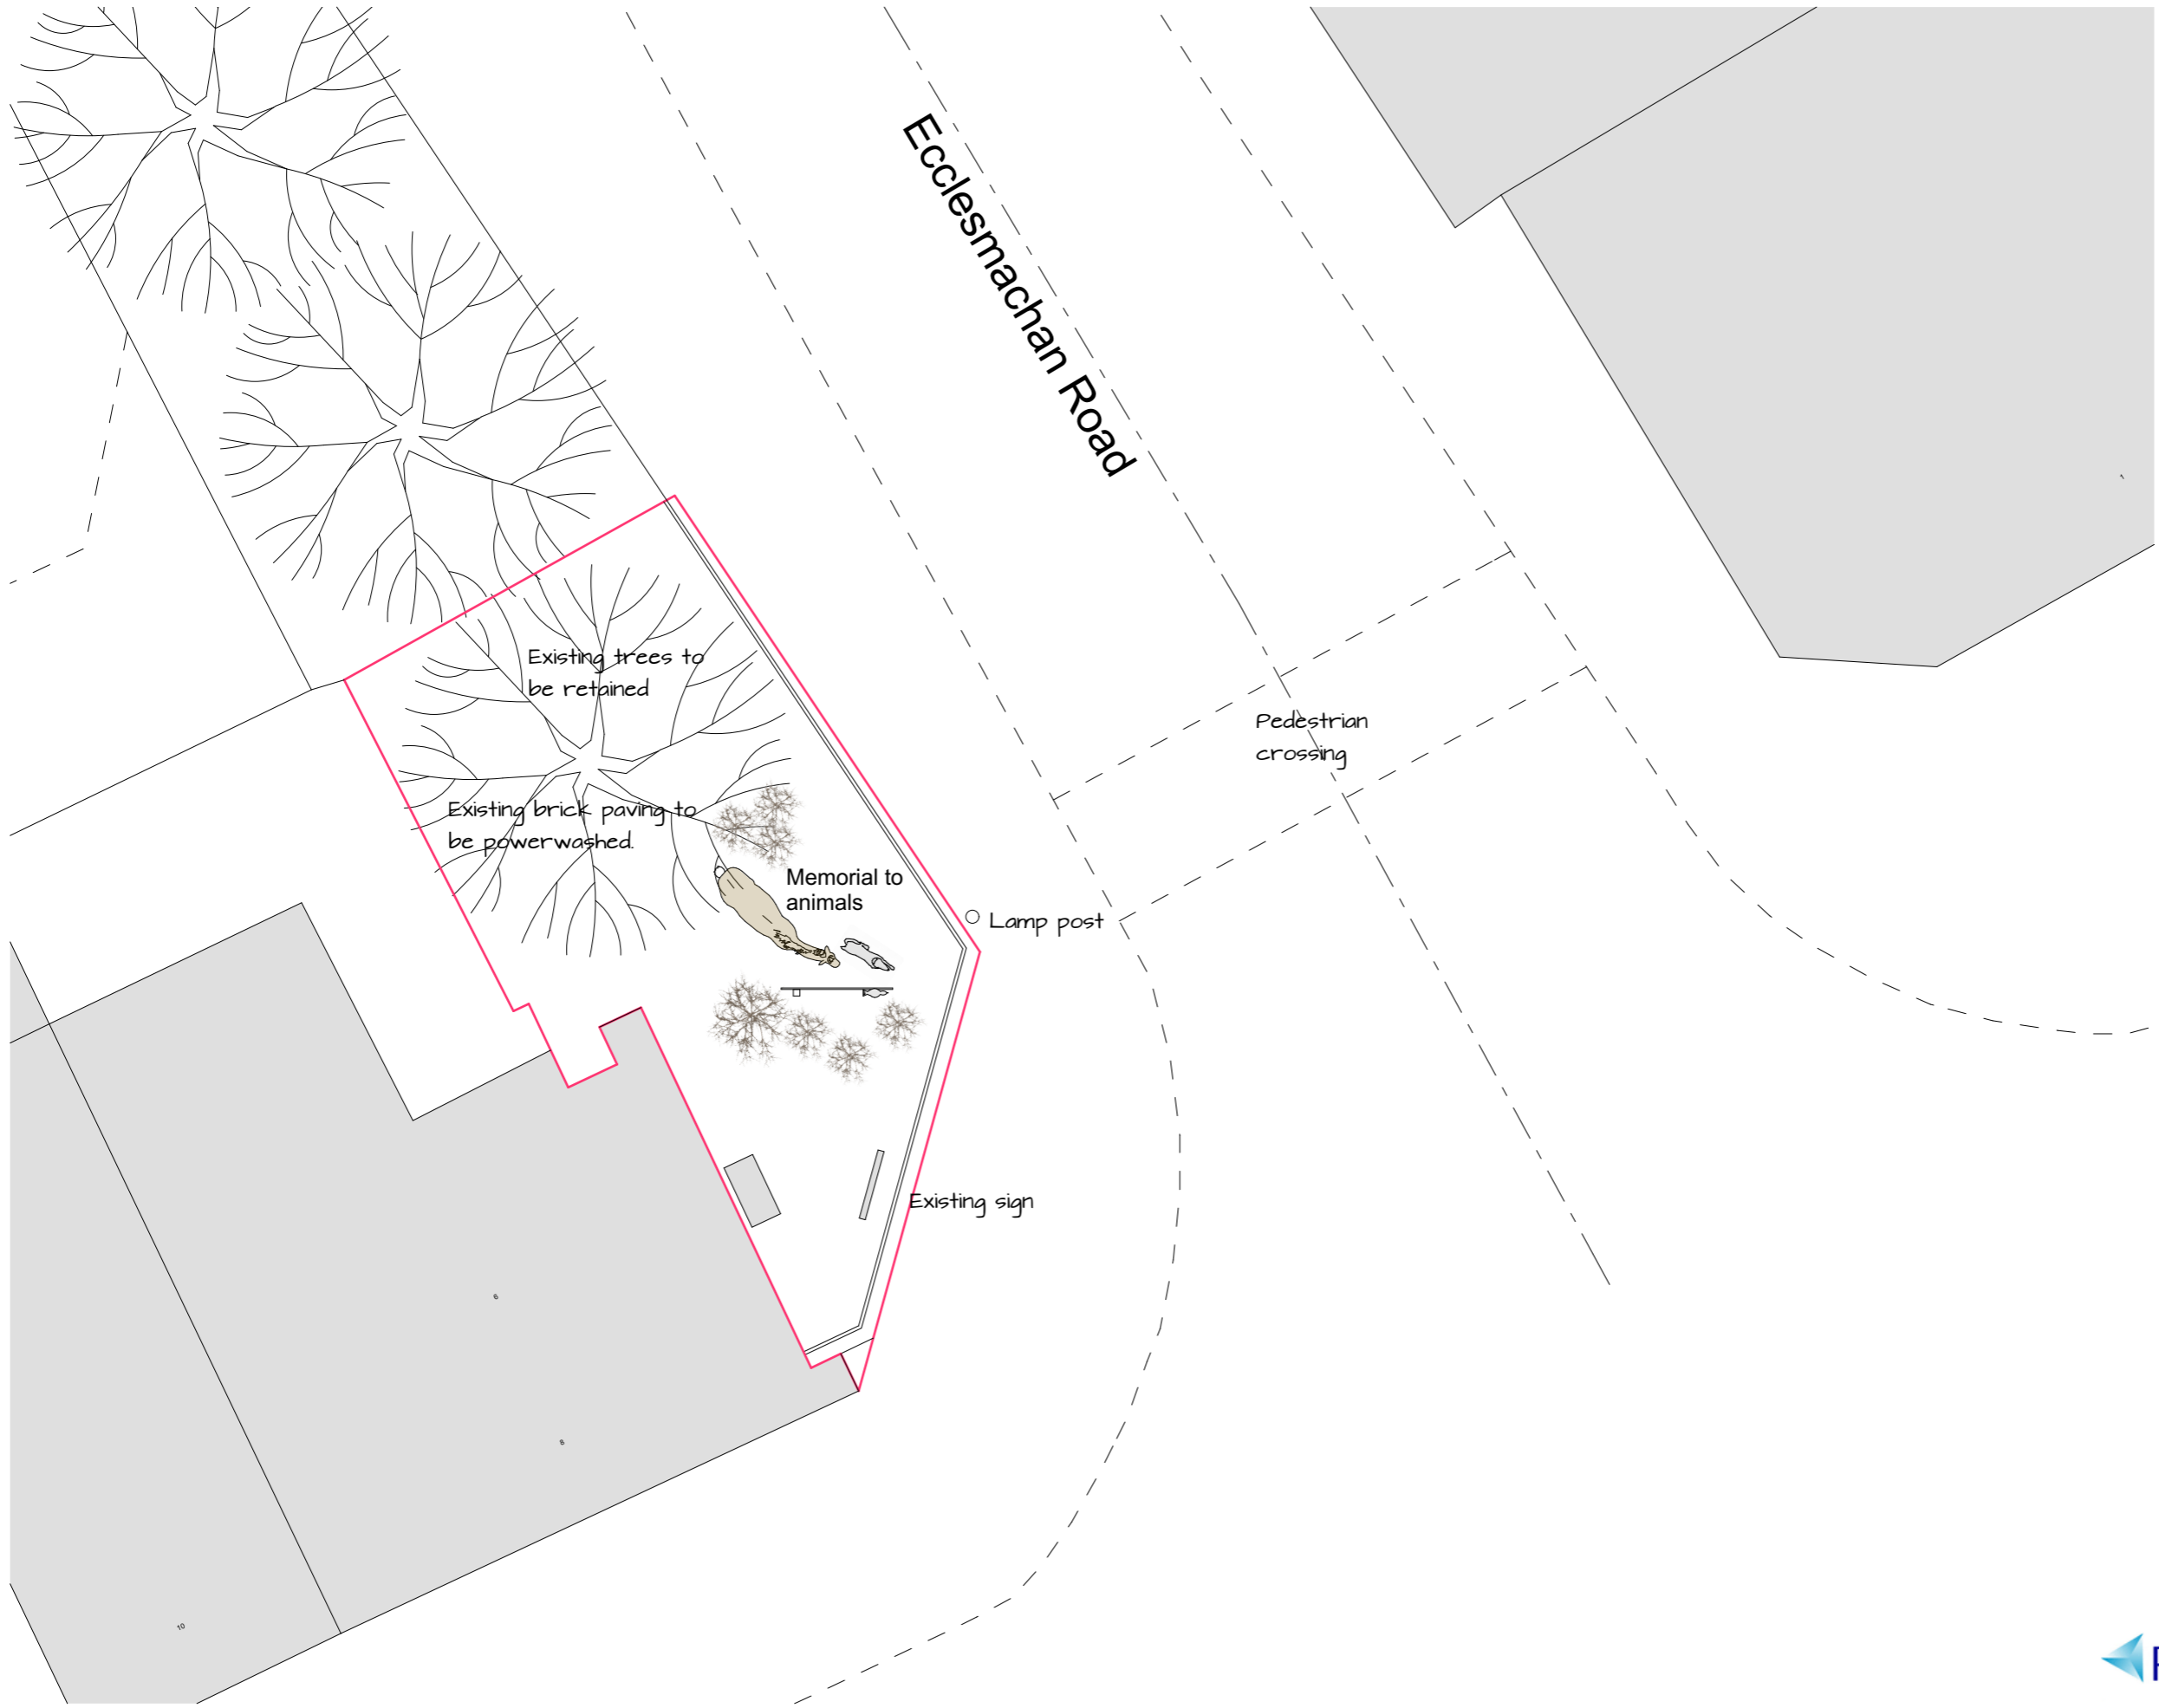

Ordnance Survey © Crown Copyright 2021. All rights reserved. Licence number 100022432

Chartered Architect Shand Architecture Studio One, Crook of Devon, Kinross KY13 0UL studio@shandarchitecture.co.uk shandarchitecture.co.uk	Project		Proposed Memorial Ecclesmachan Road, Uphall, West Lothian		Drg. Title		SITE PLAN					
	Date	January 2021	Scale	1:100	Drg. No.							
	Stage	Planning			A	B	C	D	E	F	G	H
		Revision			21-03-02							

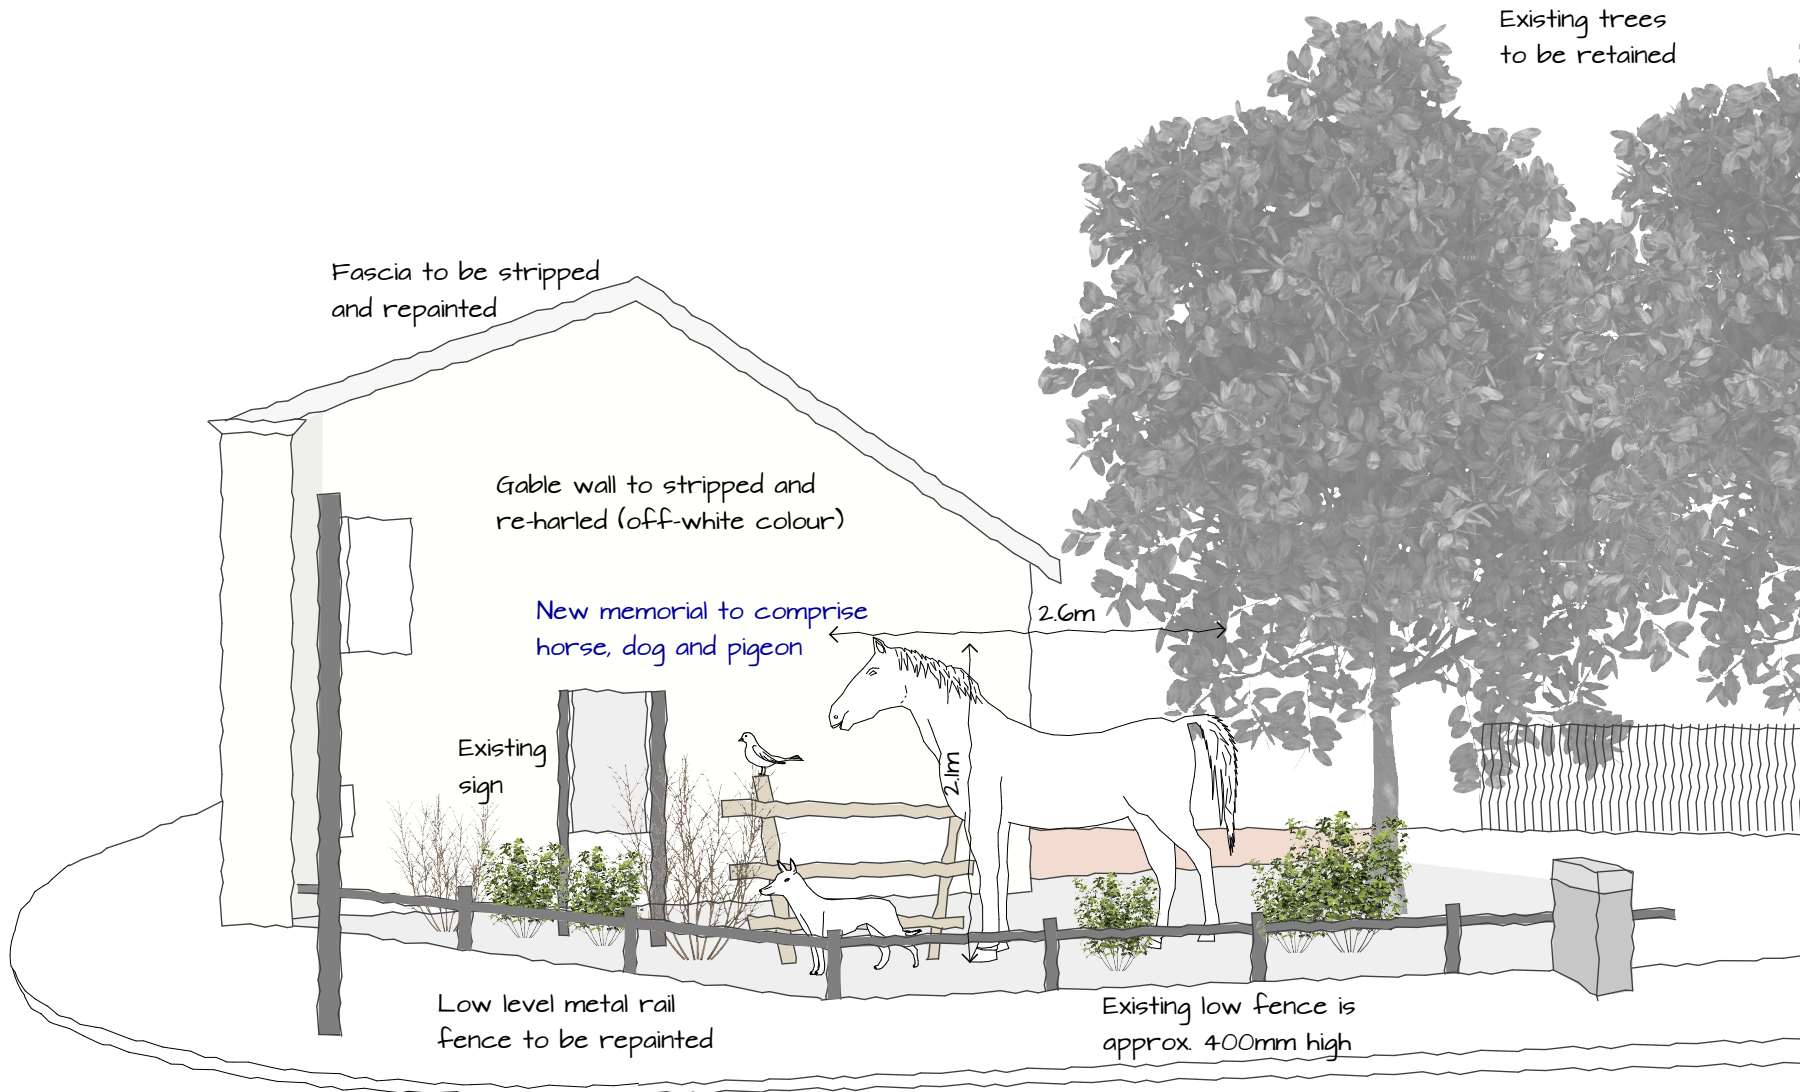

Sketch View looking from Ecclesmachan Road

Shand Architecture www.shandarchitecture.co.uk Studio One, Crook of Devon, Kinross KY13 0UL E-mail - stuart@shandarchitect.co.uk	Project Proposed Memorial Ecclesmachan Rd., Uphall, West Lothian	Date 20/2/2021	Scale NTS
	Drg. Title SKETCH PROPOSAL	Drg. No. 21-03-04A	