




FRONT-NORTH EAST ELEVATION


NORTH WEST ELEVATION

SOUTH WEST ELEVATION


SOUTH EAST ELEVATION

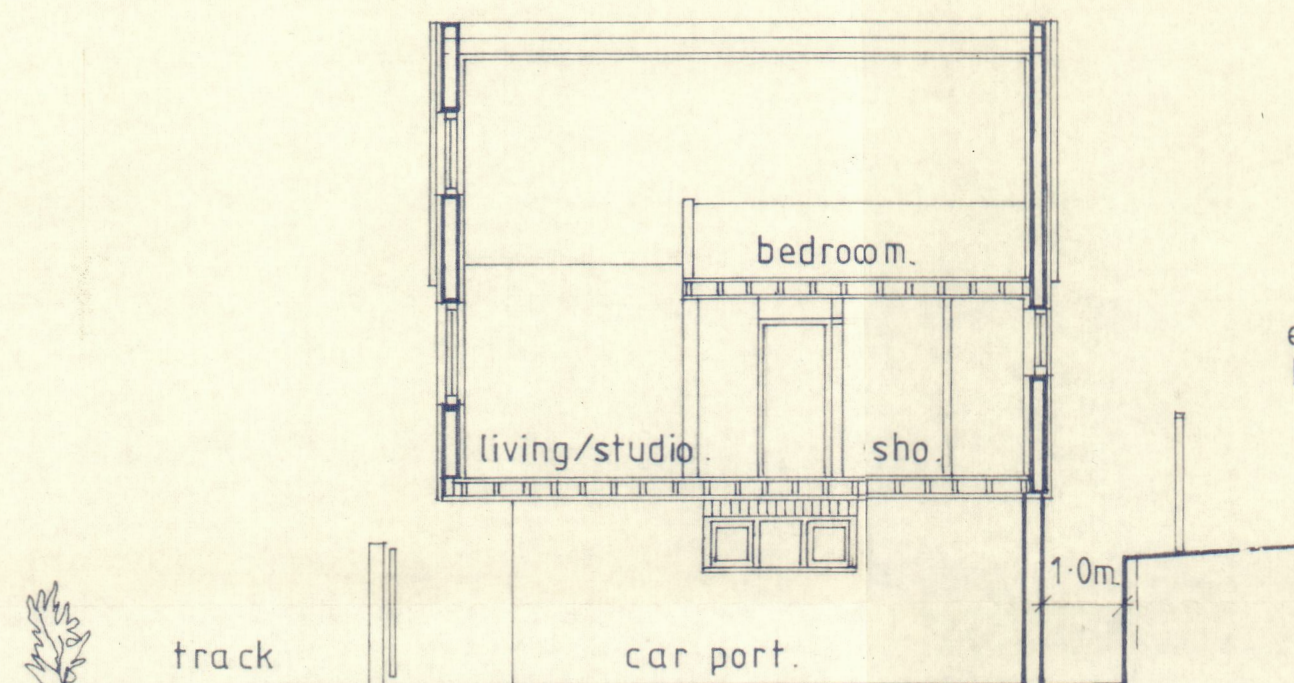


SECTION A-A

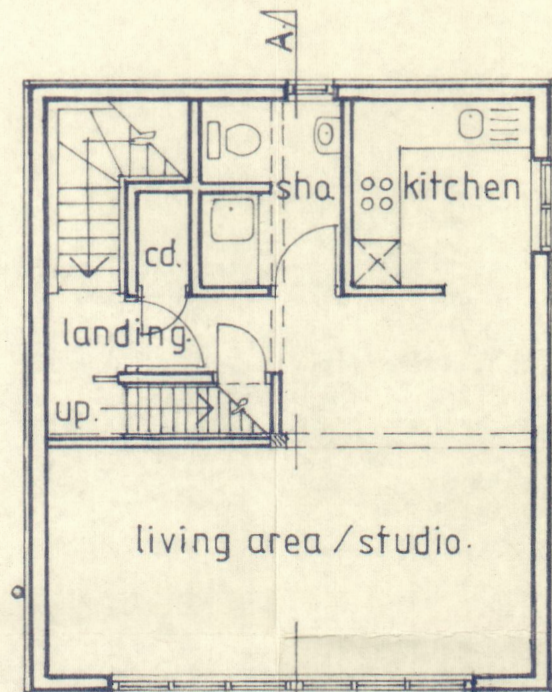

FIRST FLOOR PLAN

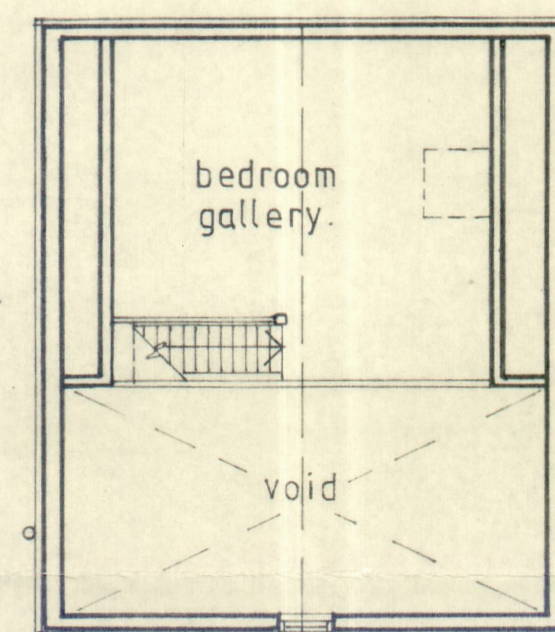


SECOND FLOOR PLAN

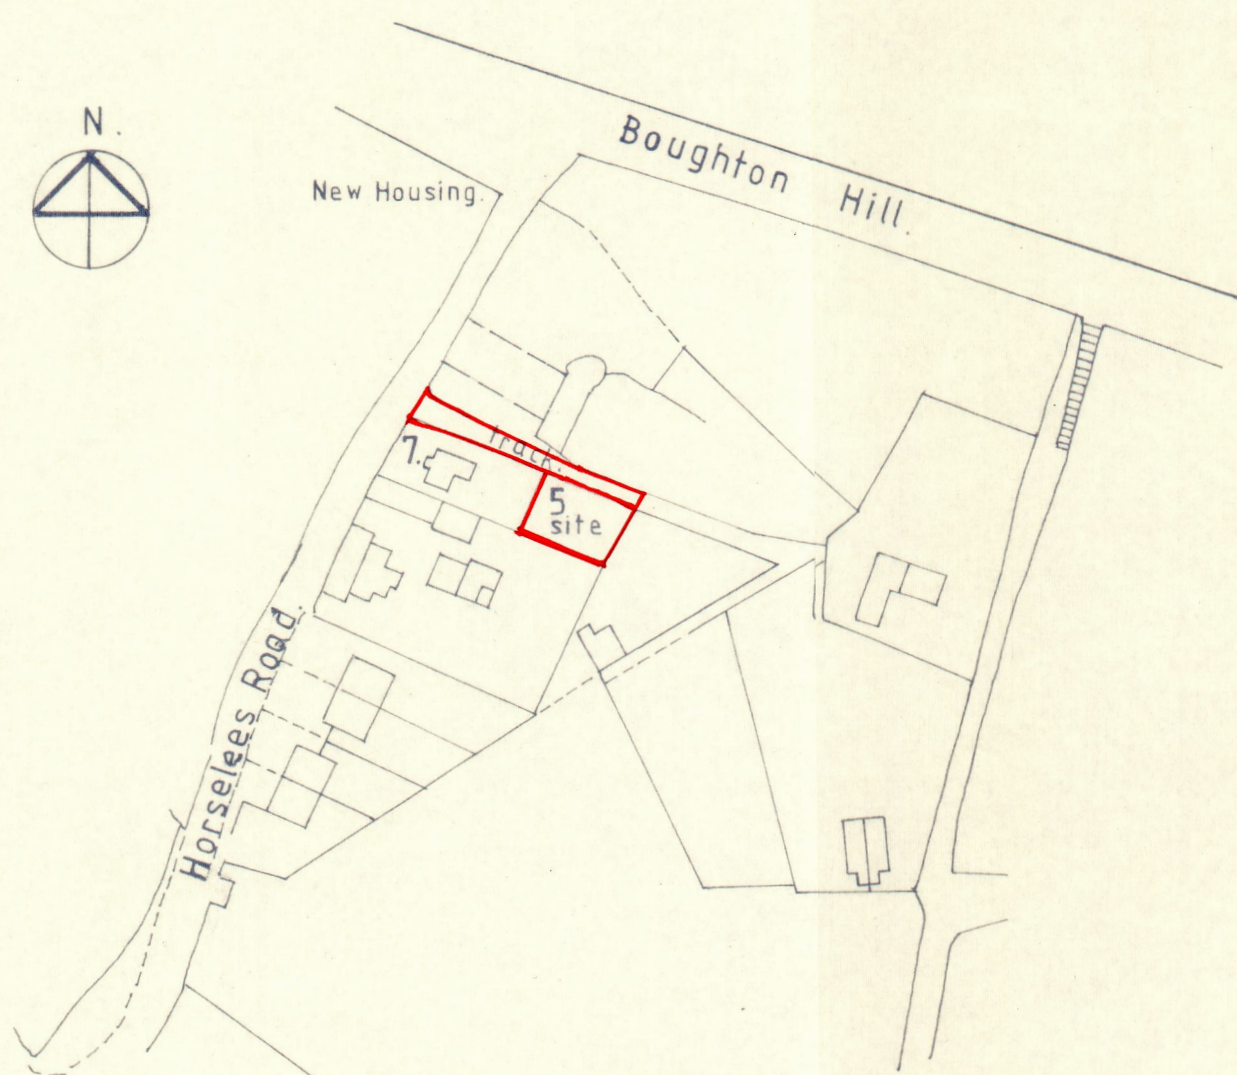

LOCATION MAP

metres.
0 10 20 30 50 60
scale 1:1250.

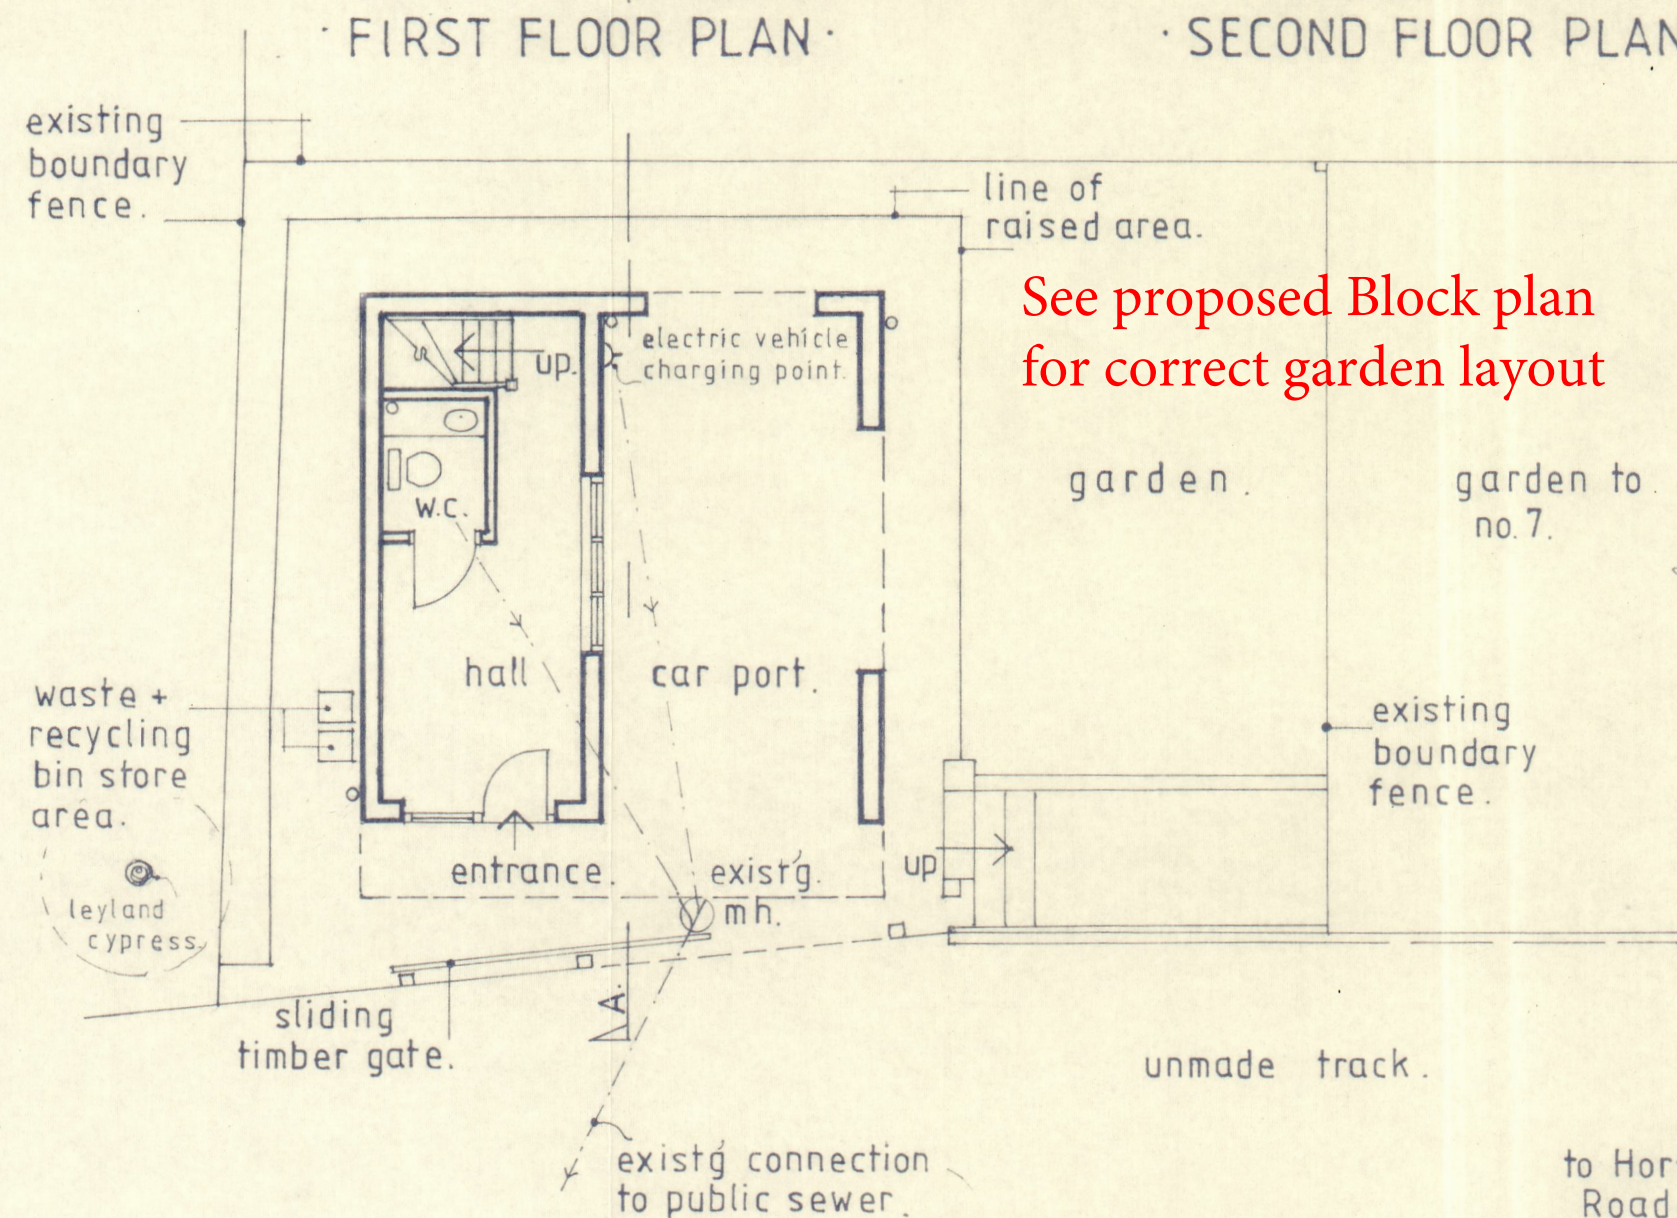

SITE / GROUND FLOOR PLAN

to Horselees Road.
metres.
0 1 2 3 5 6
scale 1:100.

Notes:

EXTERNAL FEATURES:

- ROOF - Natural grey slates
- UPPER WALLS - Feather-edge board cladding, stained black
- LOWER WALLS - Red stock fair faced brickwork
- WINDOWS + DOORS - Timber joinery with paint finish + double glazing.
- RAINWATER GOODS - Black upvc - round pipes + 1/2 round gutters.

rev	date	amendment.
A.	03/06.	kitchen / west elevation window reduced in ht.
B.	01/21.	first floor layout revised second fl. plan added + solar panels included.
C.	02/21.	add bin store + drains.
D.	03/21.	show trees + pv. panels.

NEW LIVE / WORK UNIT
5 HORSELEES ROAD
BOUGHTON UNDER BLEAN
FAVERSHAM, KENT, ME13 9TG.

Mr R. Blake-Jelley.

DESIGN STAGE.

FLOOR PLANS
ELEVATIONS
SECTION.

1:100 @ A2.

JAN. 21.

316/01

D.

db

Design & Build
Services

SIMON J. LATHAM
2 Colins Cottages
Clockhouse
Boughton
Faversham
Kent ME13 9LU
11777 751104R