



**SITE 02-00**  
EXISTING SITE PLAN

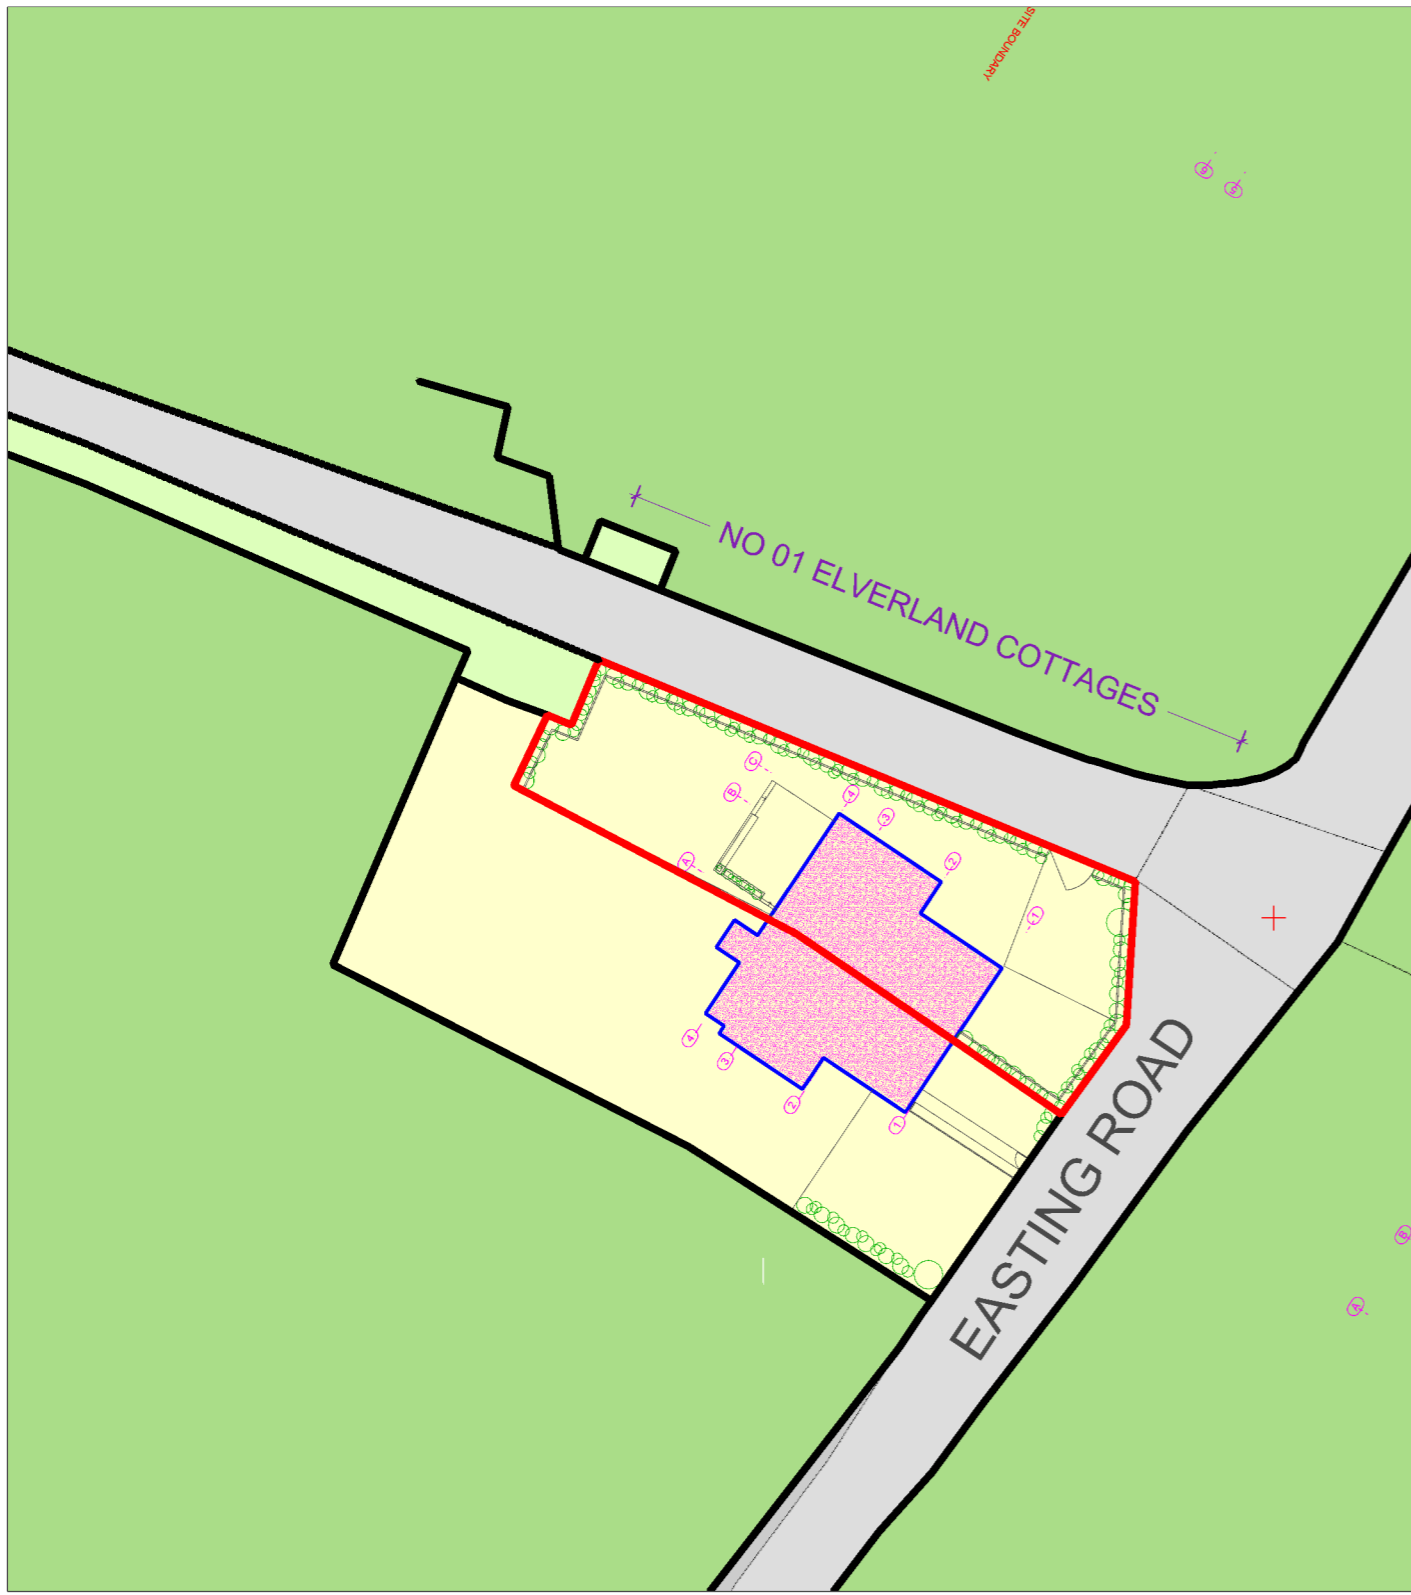

**SITE 02-01**  
PROPOSED SITE PLAN

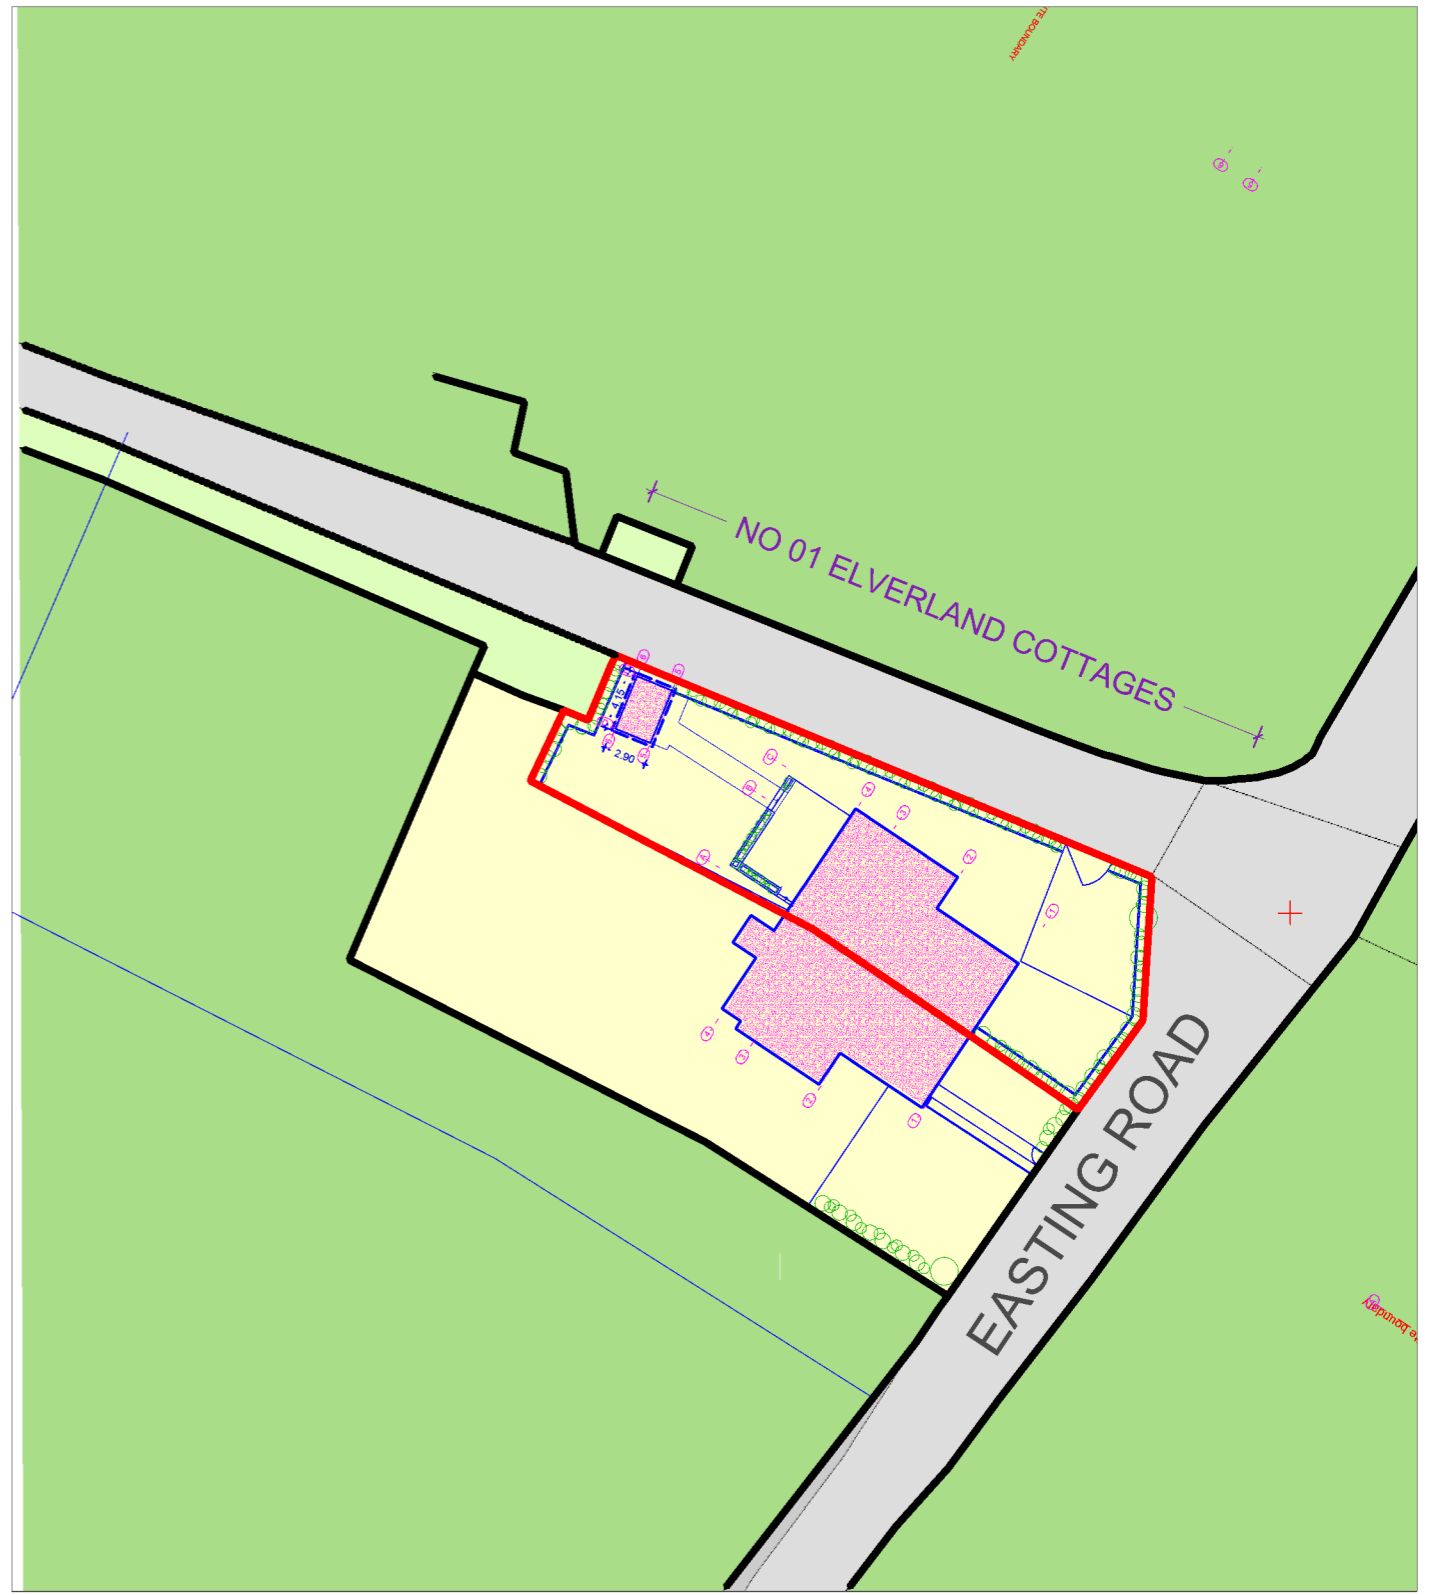

Site Boundary in red



**SITE 02-00 & SITE 02-01**

01 ELVERLAND COTTAGES, EASTING ROAD, PAINTERS FORSTAL KENT ME 13 ORX  
PROPOSAL FOR A NEW GARAGE EXTENSION TO EXISTING DWELLING

**EXISTING & PROPOSED SITE PLAN**

SCALE 1:500 NOVEMBER 2020