


PL02-00i
EXISTING GROUND FLOOR PLAN

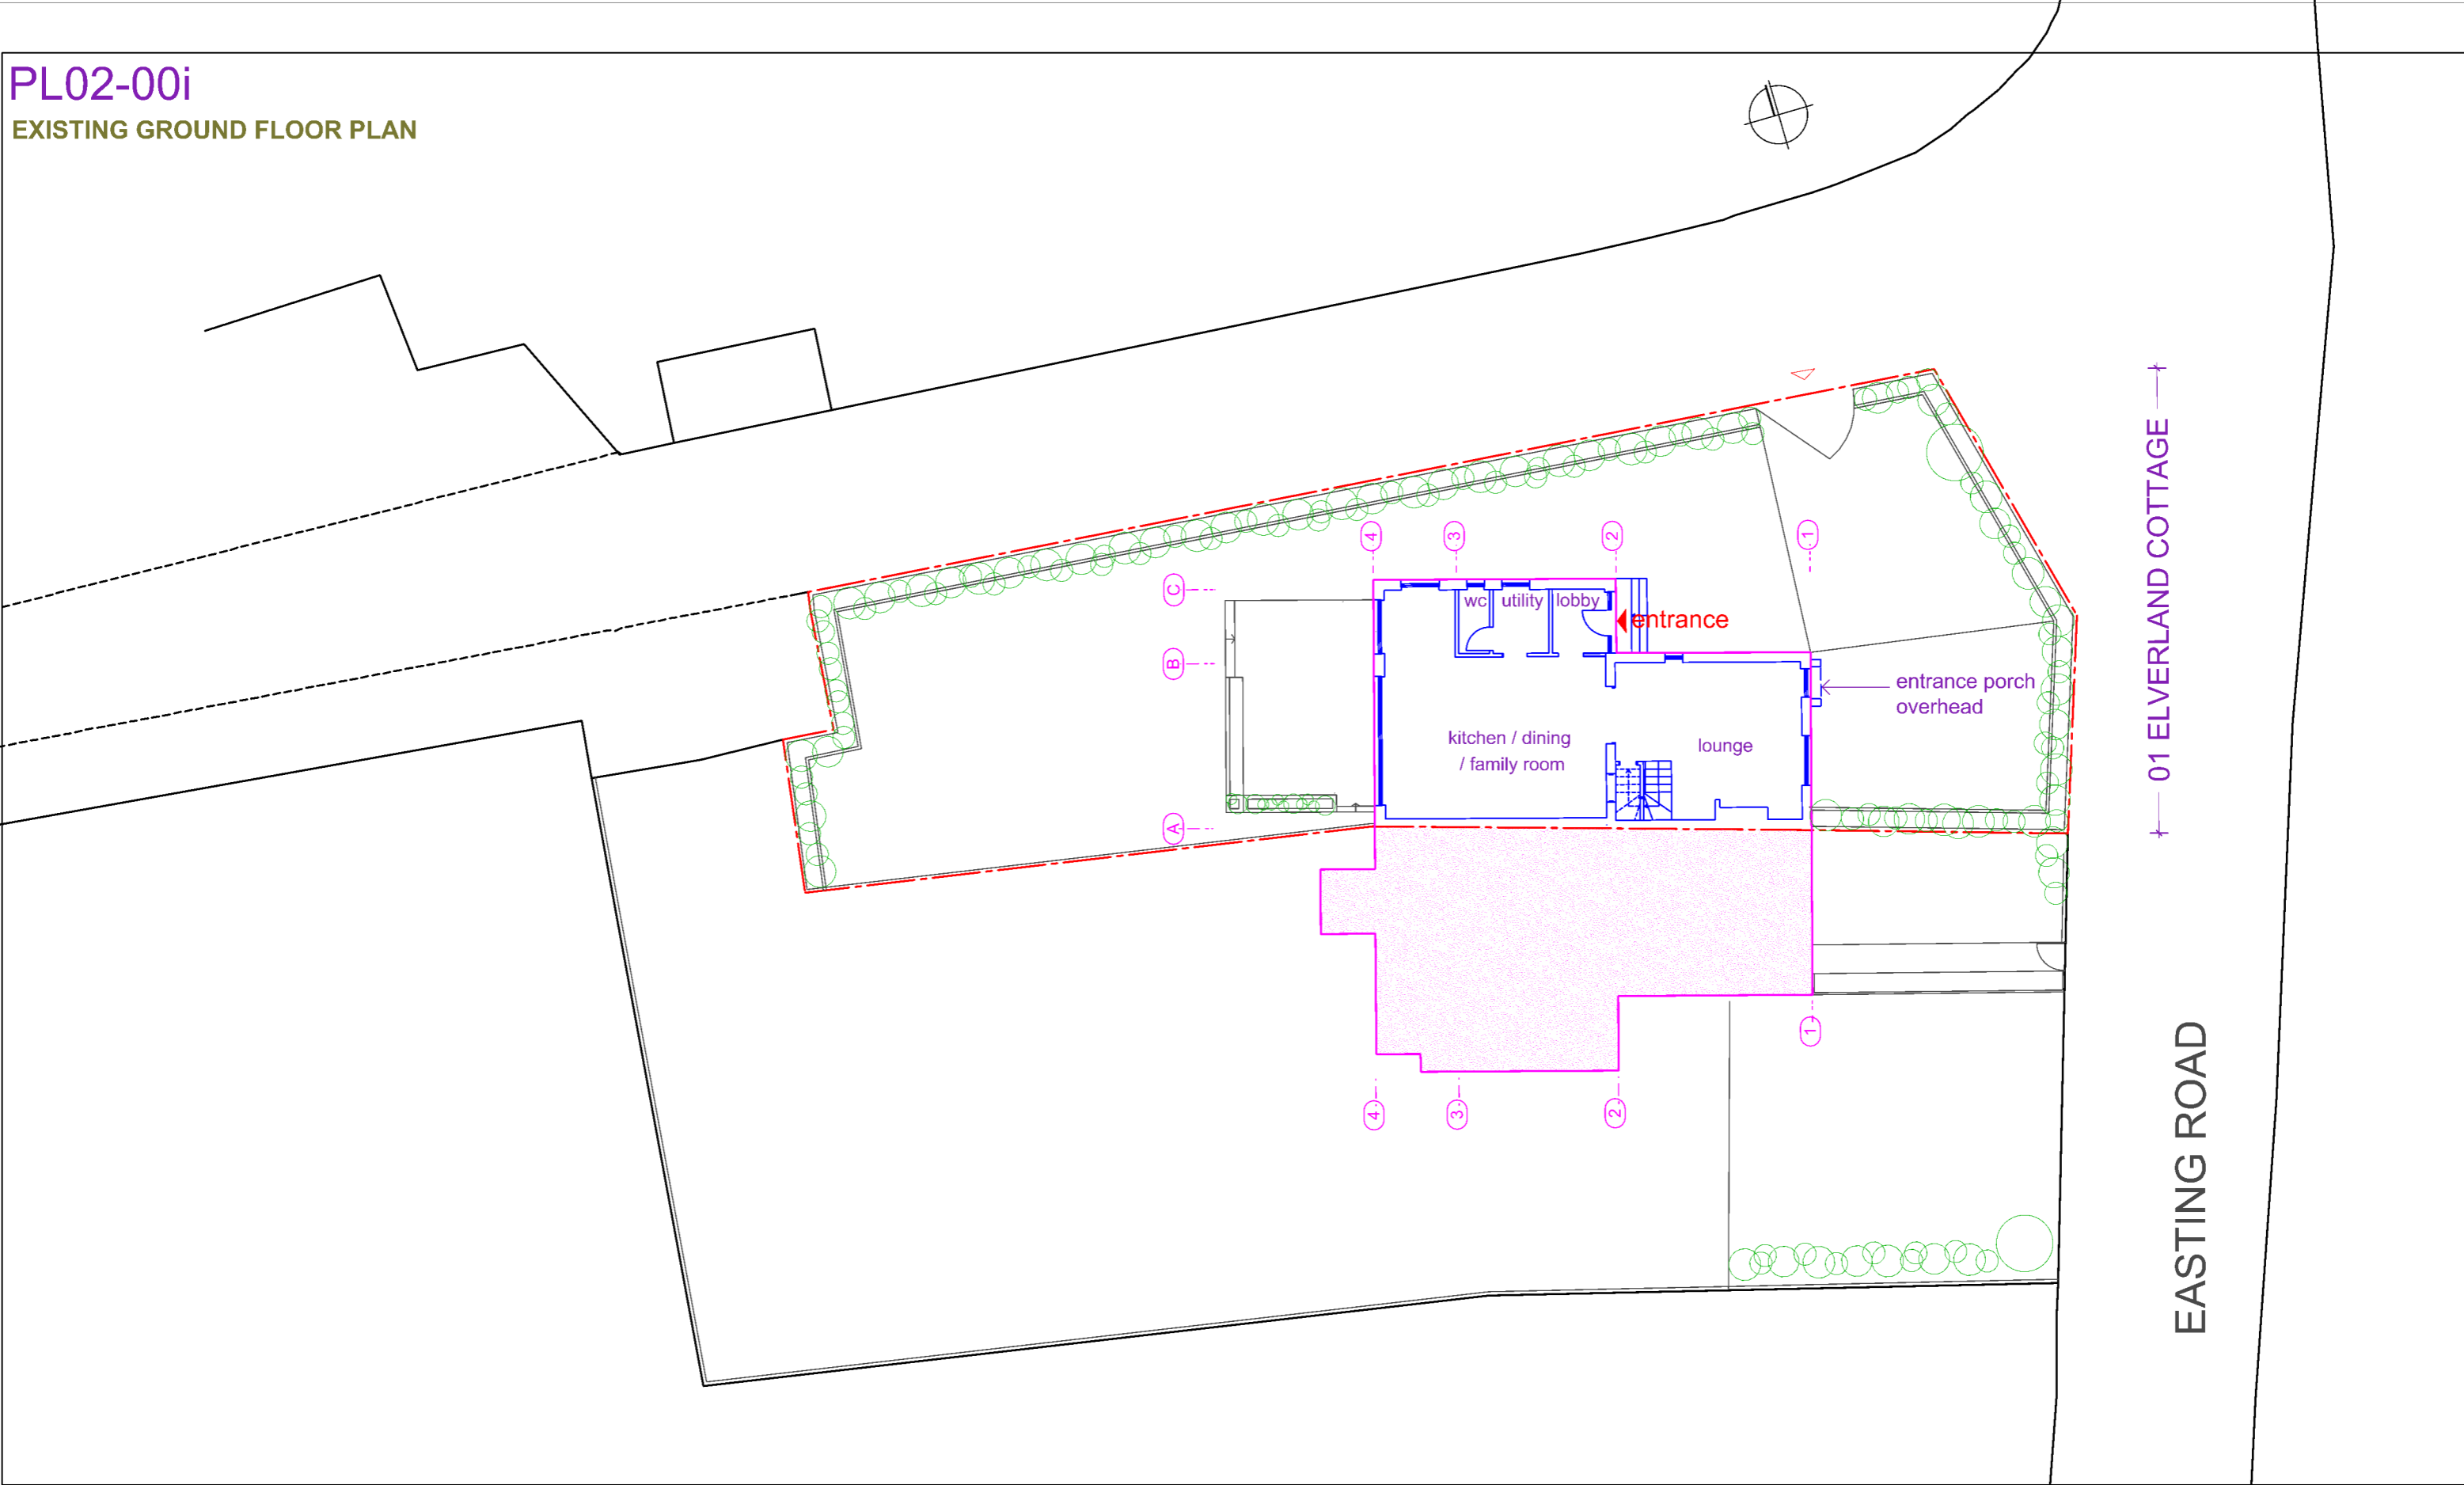


SITE BOUNDARY IN RED



PL02-00i

01 ELVERLAND COTTAGES, EASTING ROAD, PAINTERS FORSTAL KENT ME 13 ORX
 PROPOSAL FOR A NEW GARAGE EXTENSION TO EXISTING DWELLING

viridian architecture
 sustainability
 design
 landscape

 

EXISTING GROUND FLOOR PLAN

SCALE 1:200 NOVEMBER 2020