


FRONT ELEVATION
SCALE 1:10

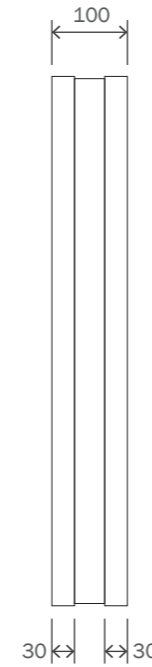


SIDE ELEVATION
SCALE 1:10

700mm PROJECTING SIGN - GENERAL SPECIFICATION

CONSTRUCTION

Double sided aluminium panels powder coated RAL 9010 with logo shape to be pushed thru 15mm opal acrylic with digitally printed vinyl, face illuminated. Edge of perspex to edge light to perform a halo glow on panels. All illumination via low voltage LEDs not to exceed 300 cd/m².

 

CLIENT :
TSB
PROJECT :
EXTERNAL SIGNAGE
SITE REFERENCE :
VARIOUS

PRODUCT TYPE/DOCUMENT TITLE :
SITE SCHEDULE
PAGE TITLE :
SIGNAGE OVERVIEW
DRAWING NO :
SS-TSB-ALN21992-1.3

DESIGN STATUS :
NOT FOR CONSTRUCTION
PAGE : 3/4
REV : C BY : KG SCALE @ A3 : AS SHOWN
ISSUE : 3 DATE : 24.03.21