



This document should not be relied on or used in circumstances other than those for which it was prepared and for which Westridge was commissioned. Westridge accepts no responsibility for this document to any other party other than the person by whom it was commissioned. All setting out dimensions on drawings are to be confirmed on site, if there are any discrepancies then please notify Westridge for clarification.




FRONT ELEVATION

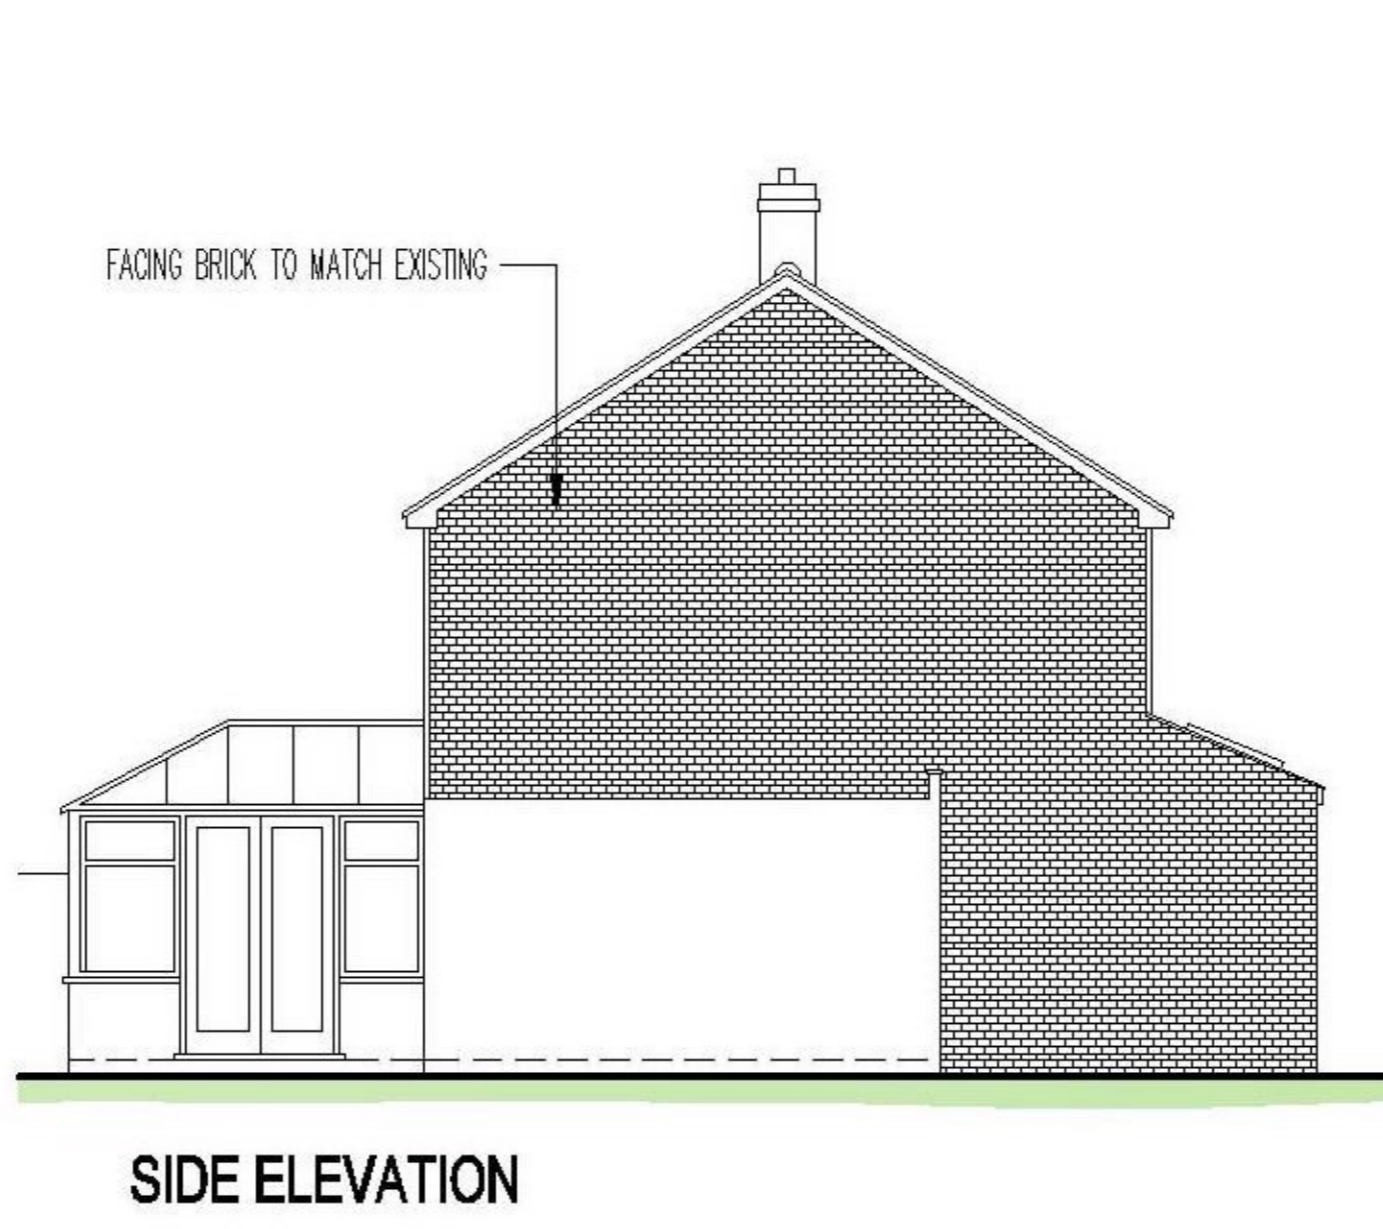


SIDE ELEVATION

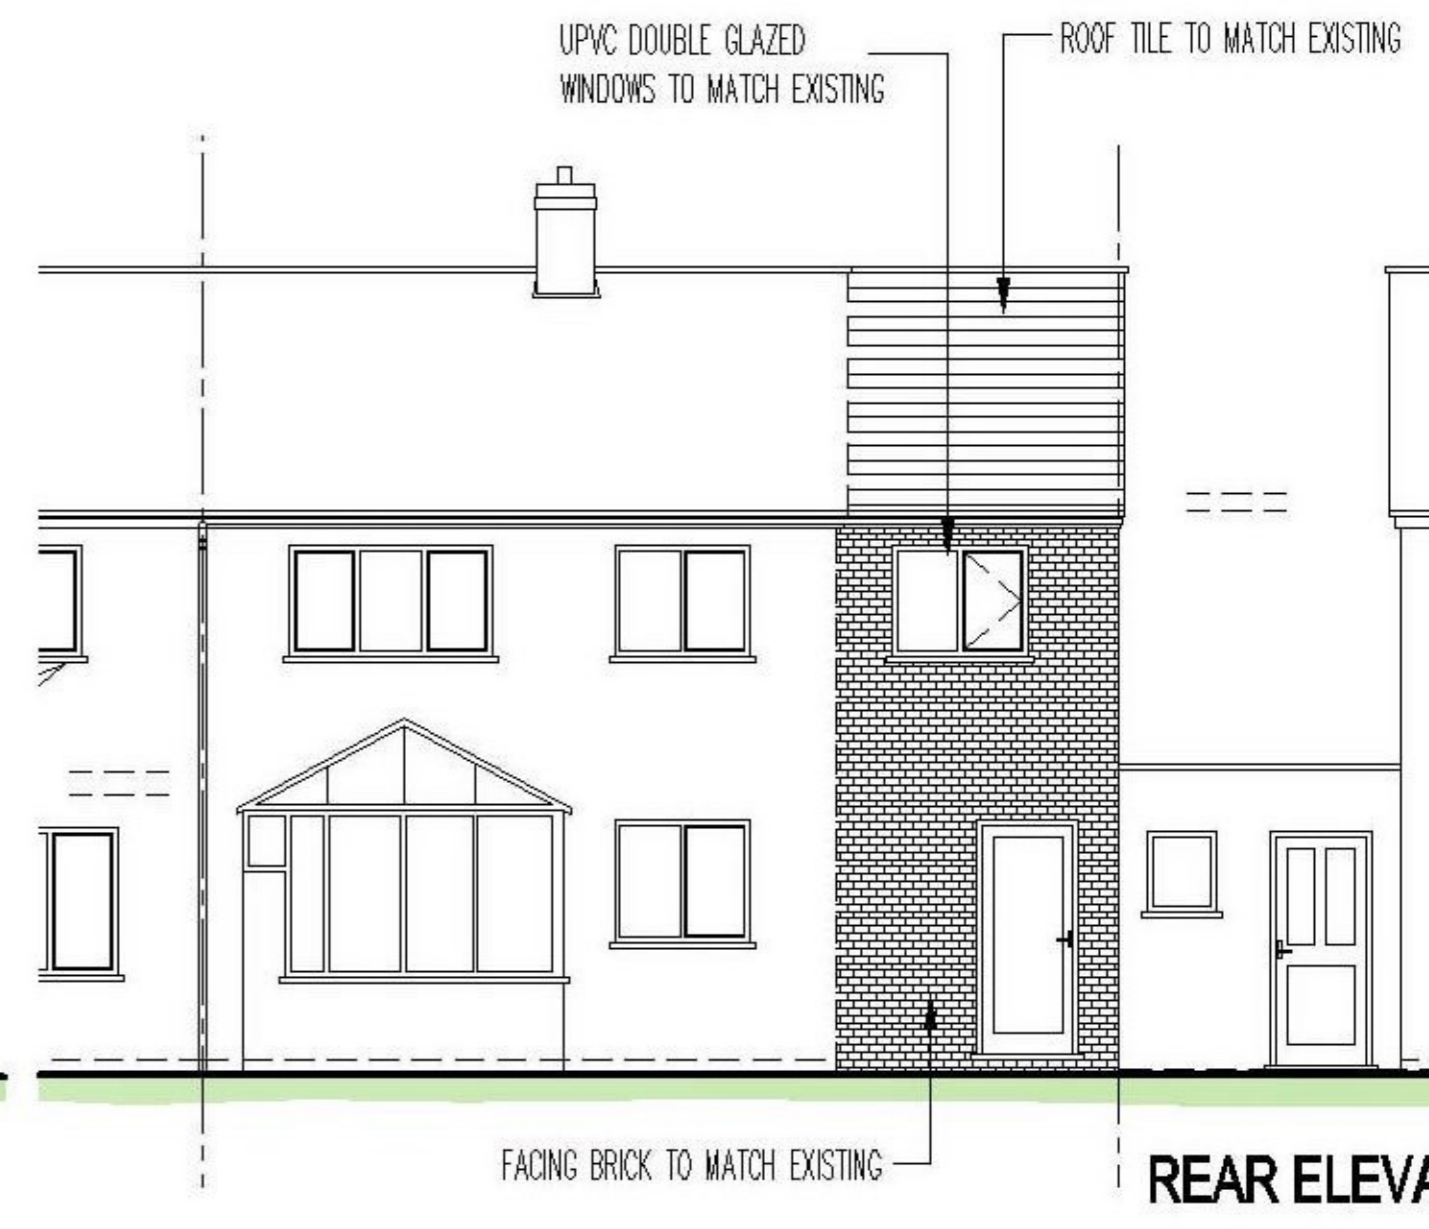


REAR ELEVATION

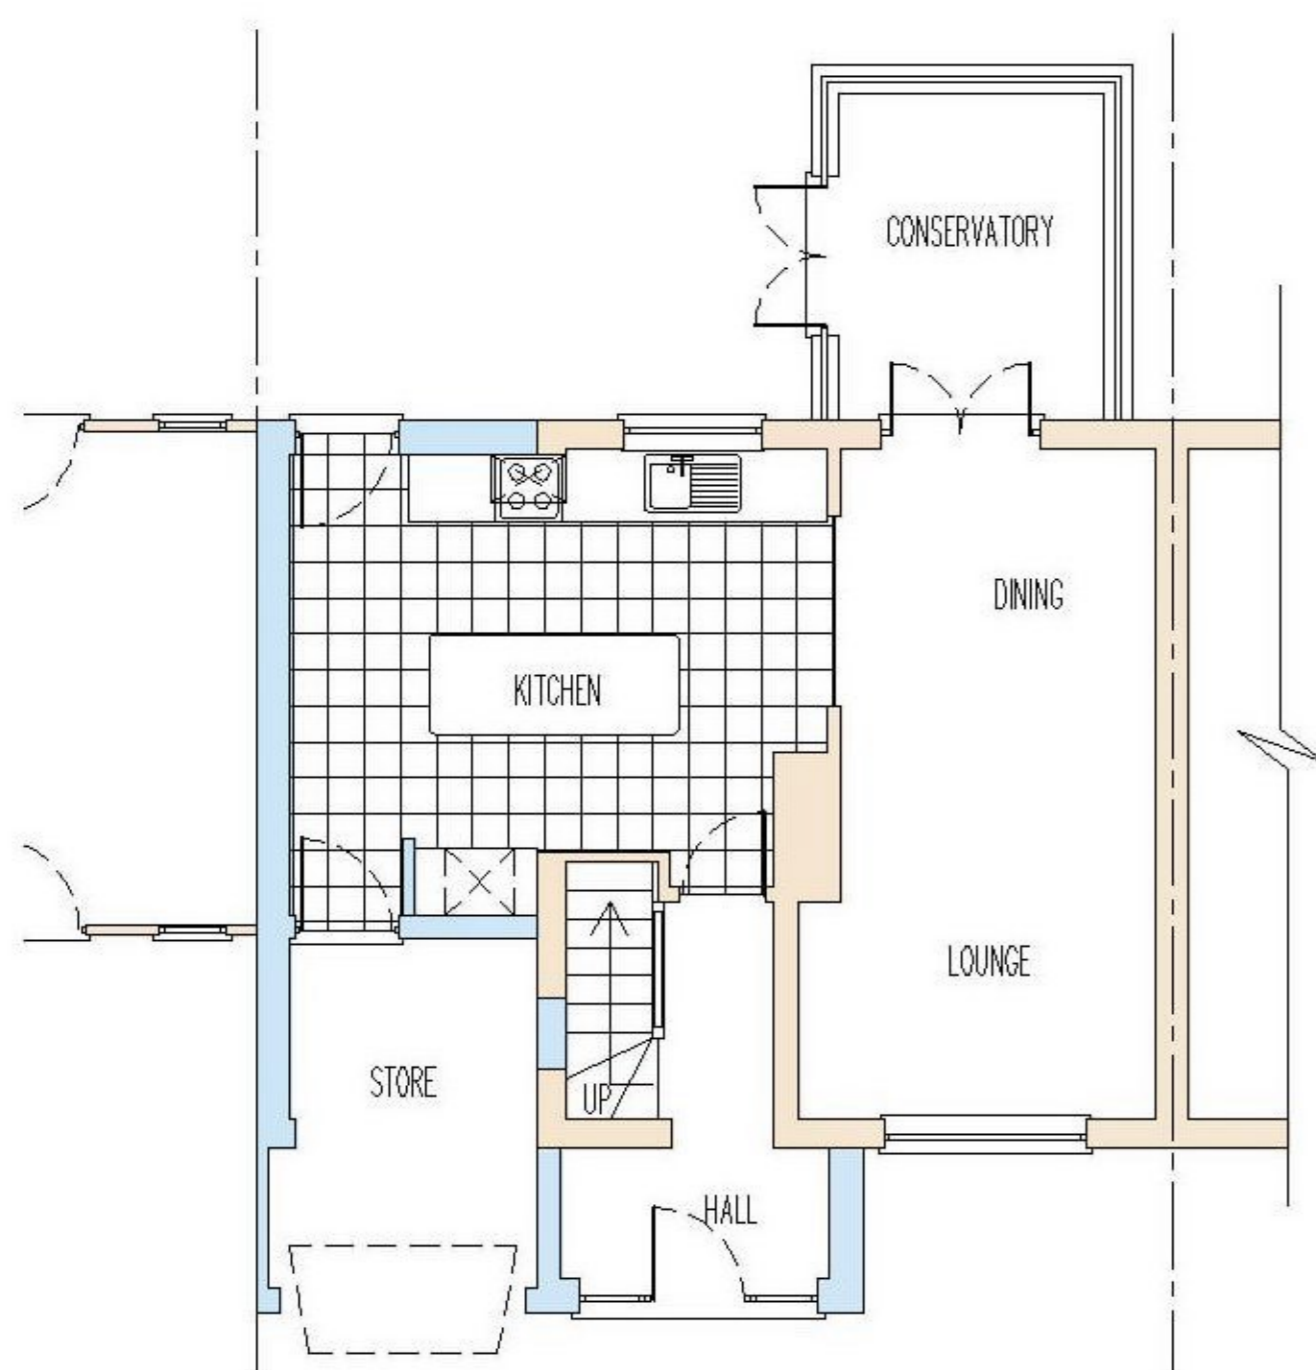

GROUND FLOOR

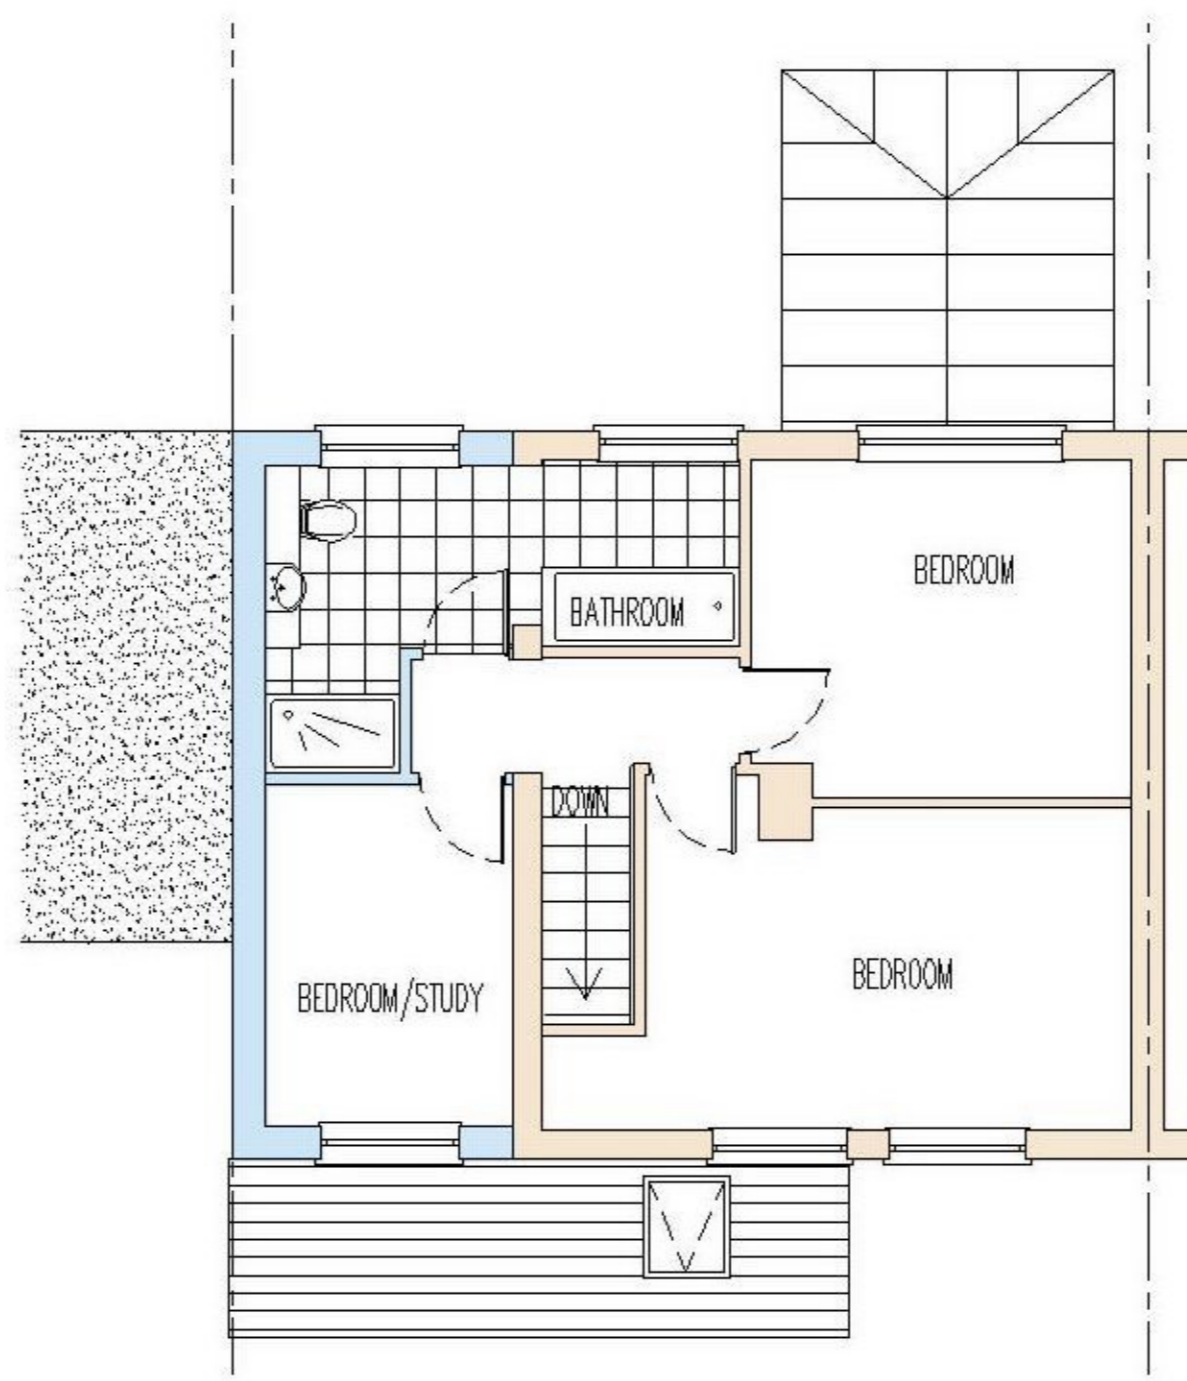


FIRST FLOOR

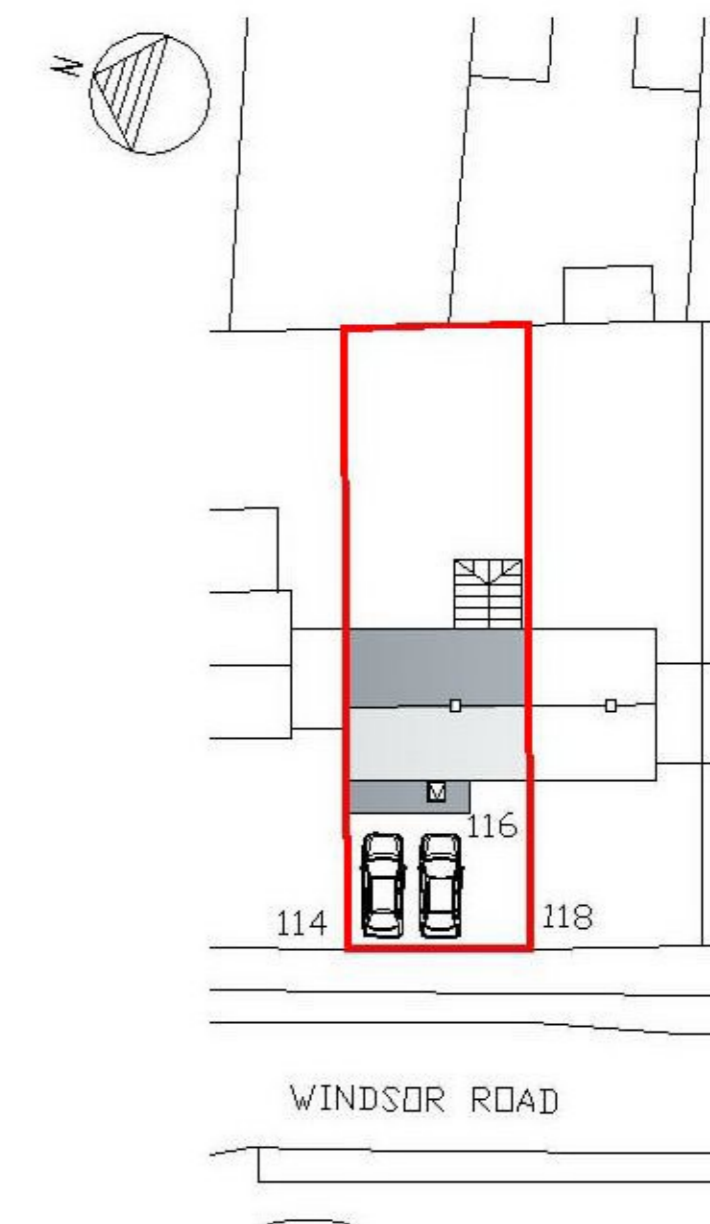

PROPOSED SITE PLAN

(SCALE 1 : 500)

 

Scale; 1:100 metres

WESTRIDGE
Property Consultants Ltd
Design - Development - Project Management

Mill House, Mill Court
Great Shelford
Cambridge CB22 5LD
Tel: 01223 233 600
www.westridgeconsultants.co.uk

CLIENT: Mr & Mrs Casserta
PROJECT: 116 WINDSOR ROAD, NEWMARKET - PROPOSED EXTENSIONS

DRAWING: PROPOSED LAYOUT & ELEVATIONS & LOCATION PLAN
Scale: @ A3 Date: March 2021 Job No: WPCL0429 Dwg No: PL-02 Rev: A

PLANNING

DO NOT SCALE OFF THIS DRAWING