






FRONT ELEVATION

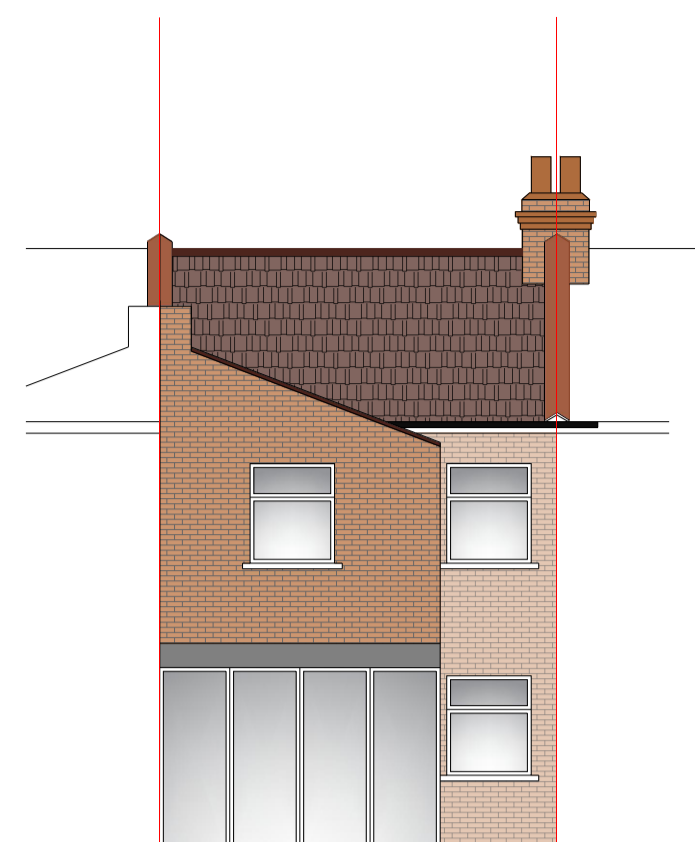


REAR ELEVATION

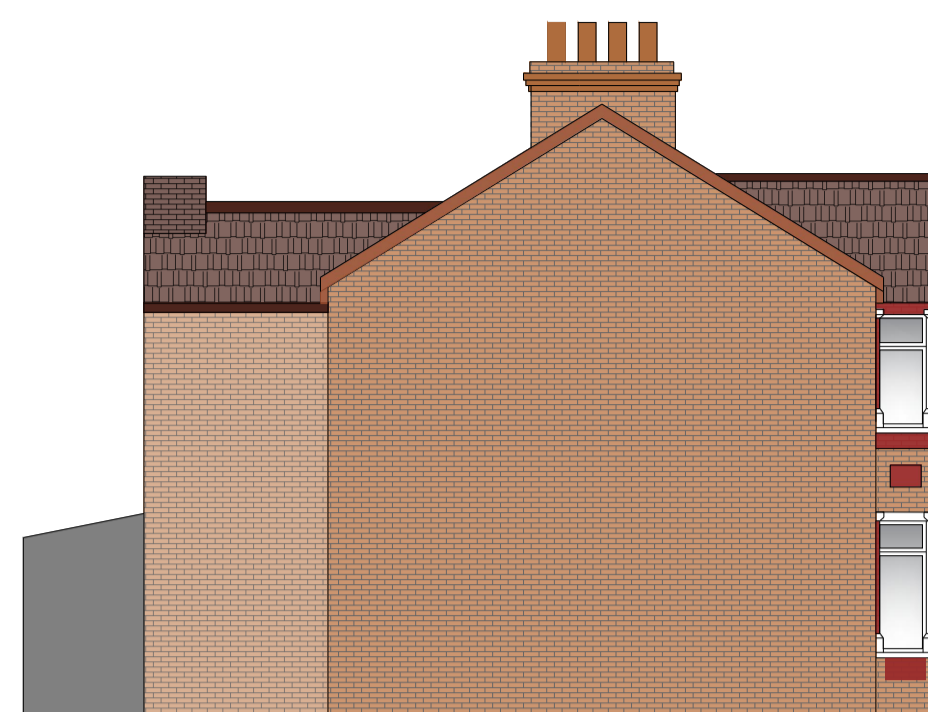


SIDE ELEVATION

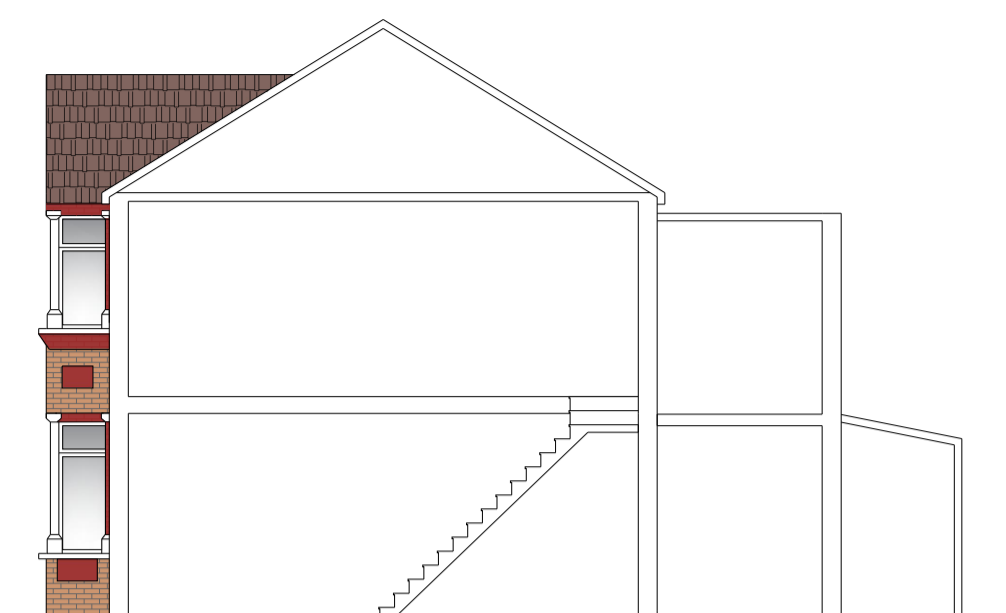

CROSS SECTION AA

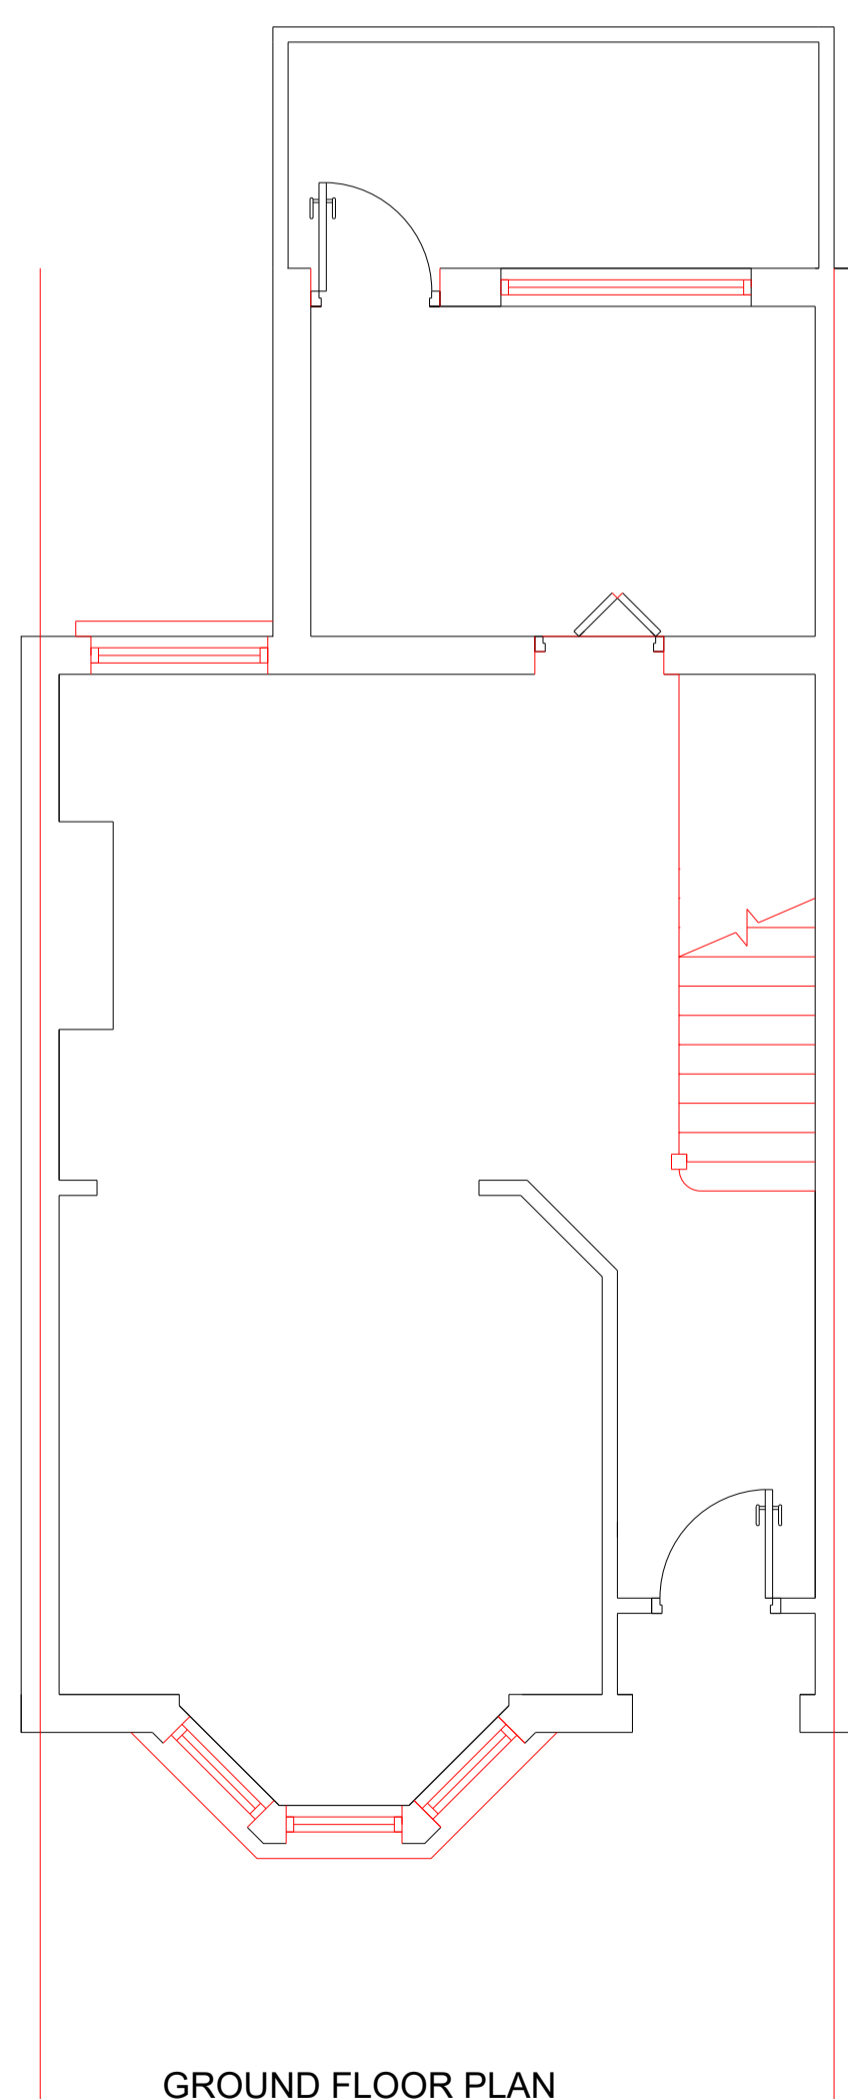

GROUND FLOOR PLAN

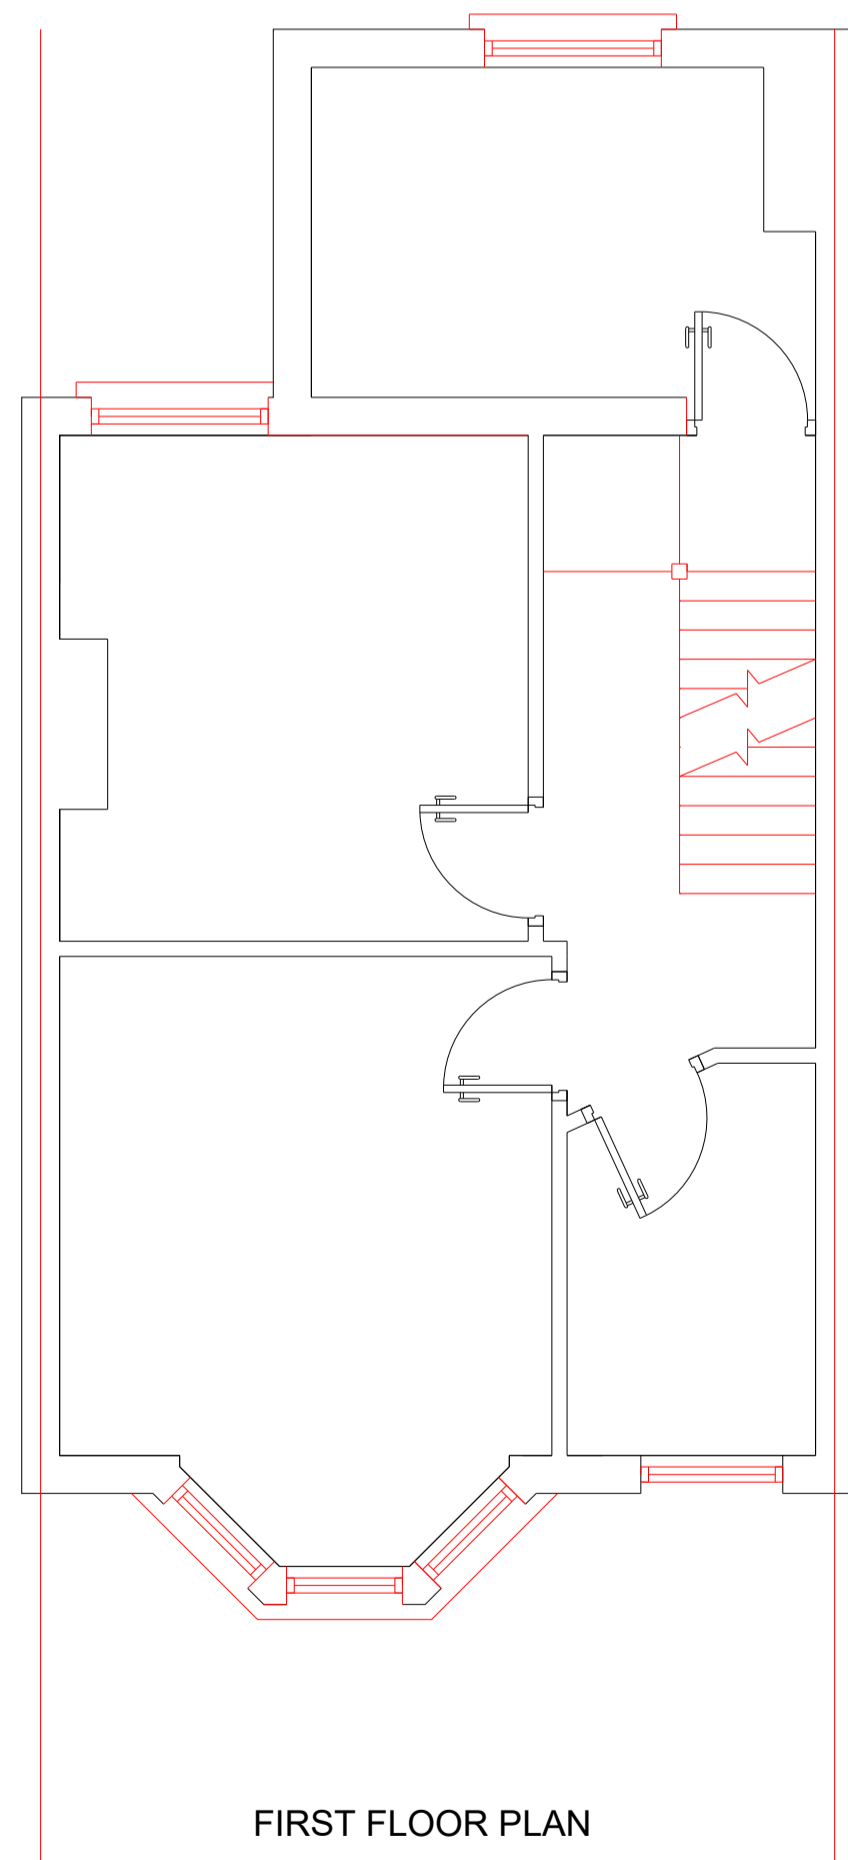

FIRST FLOOR PLAN



Scale 1:1250
0 10 20 30 40 50 60 70 80 90 100 m
Projection: British National Grid



Project

Loft Conversion

Client

15 CECIL AVENUE
LONDON
EN1 1PT

Drawing Title

PROPOSED PLANS
SECTION & ELEVATIONS

Scale	Drawn	Checked	Authorised
1:100 / 1:50	--	--	--
@ A1 SDS	APRIL 2021	--	--

Drawing Number	Rev
APRIL2021_15CA_01	-