






FRONT ELEVATION

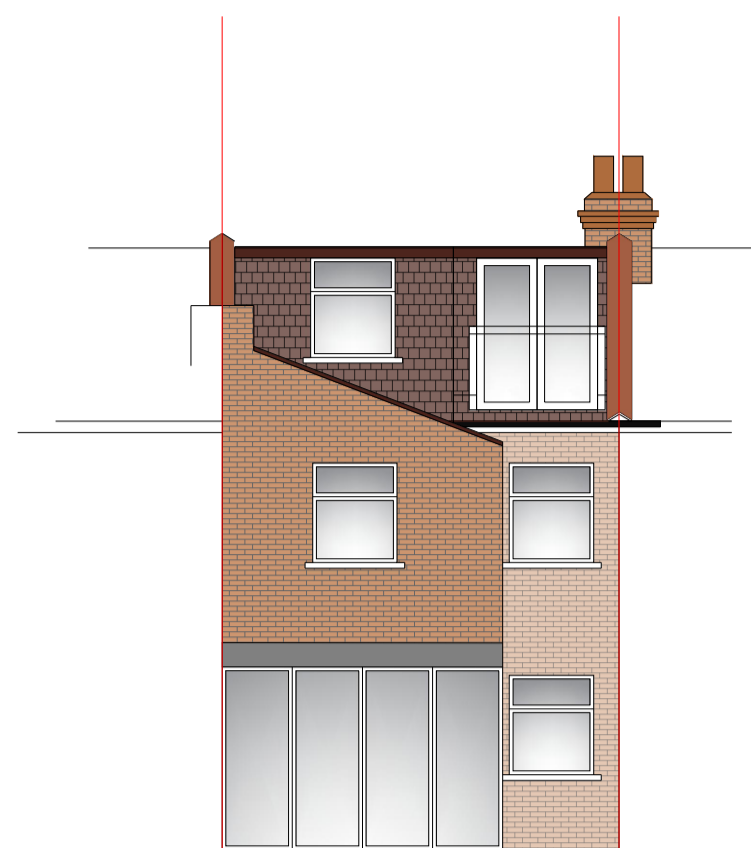


REAR ELEVATION

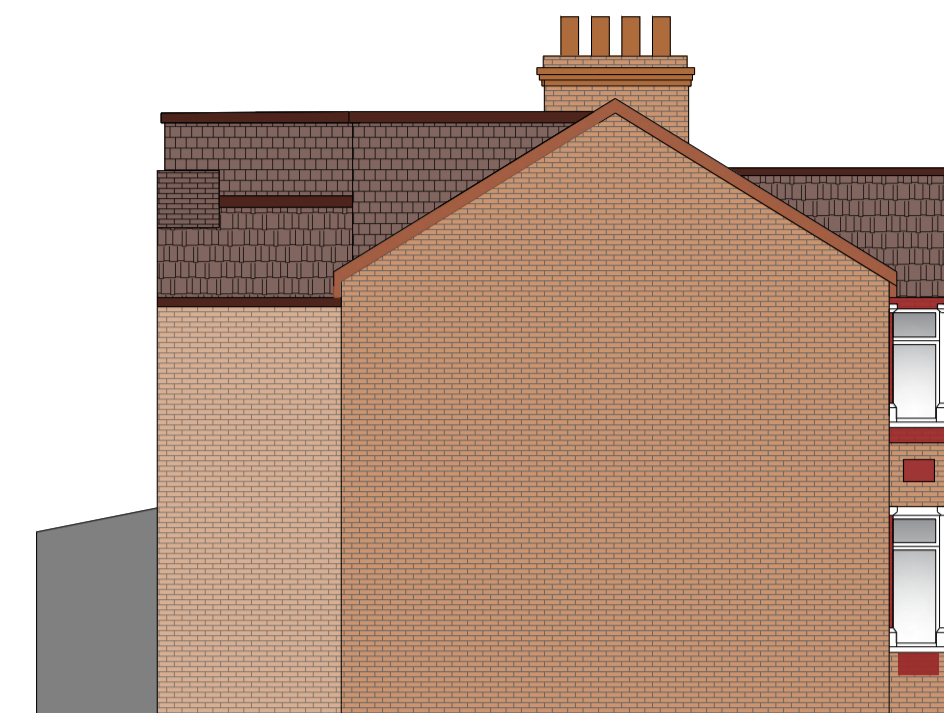


SIDE ELEVATION

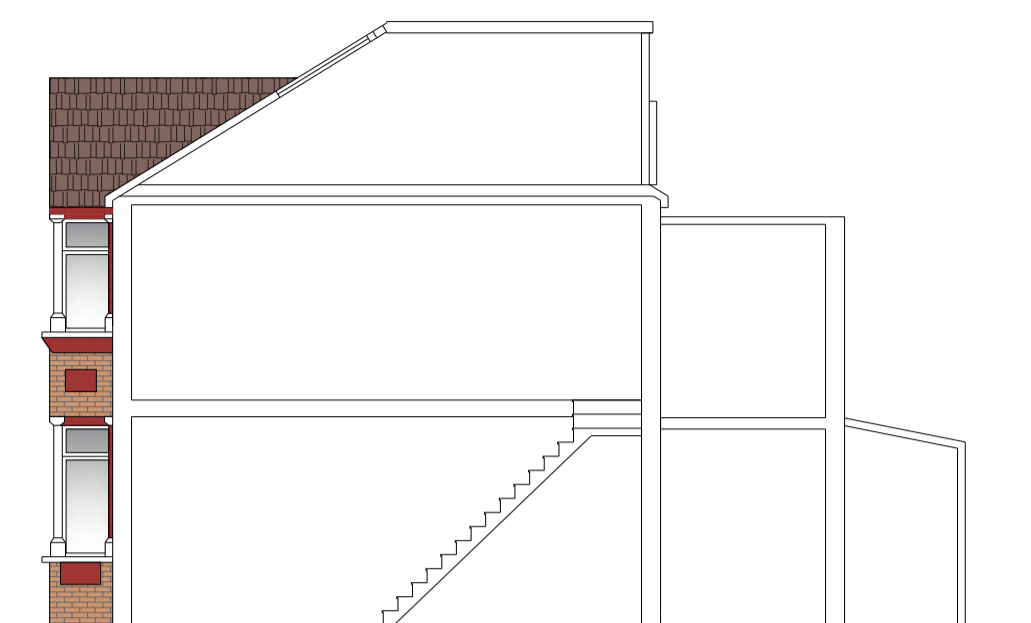


CROSS SECTION AA

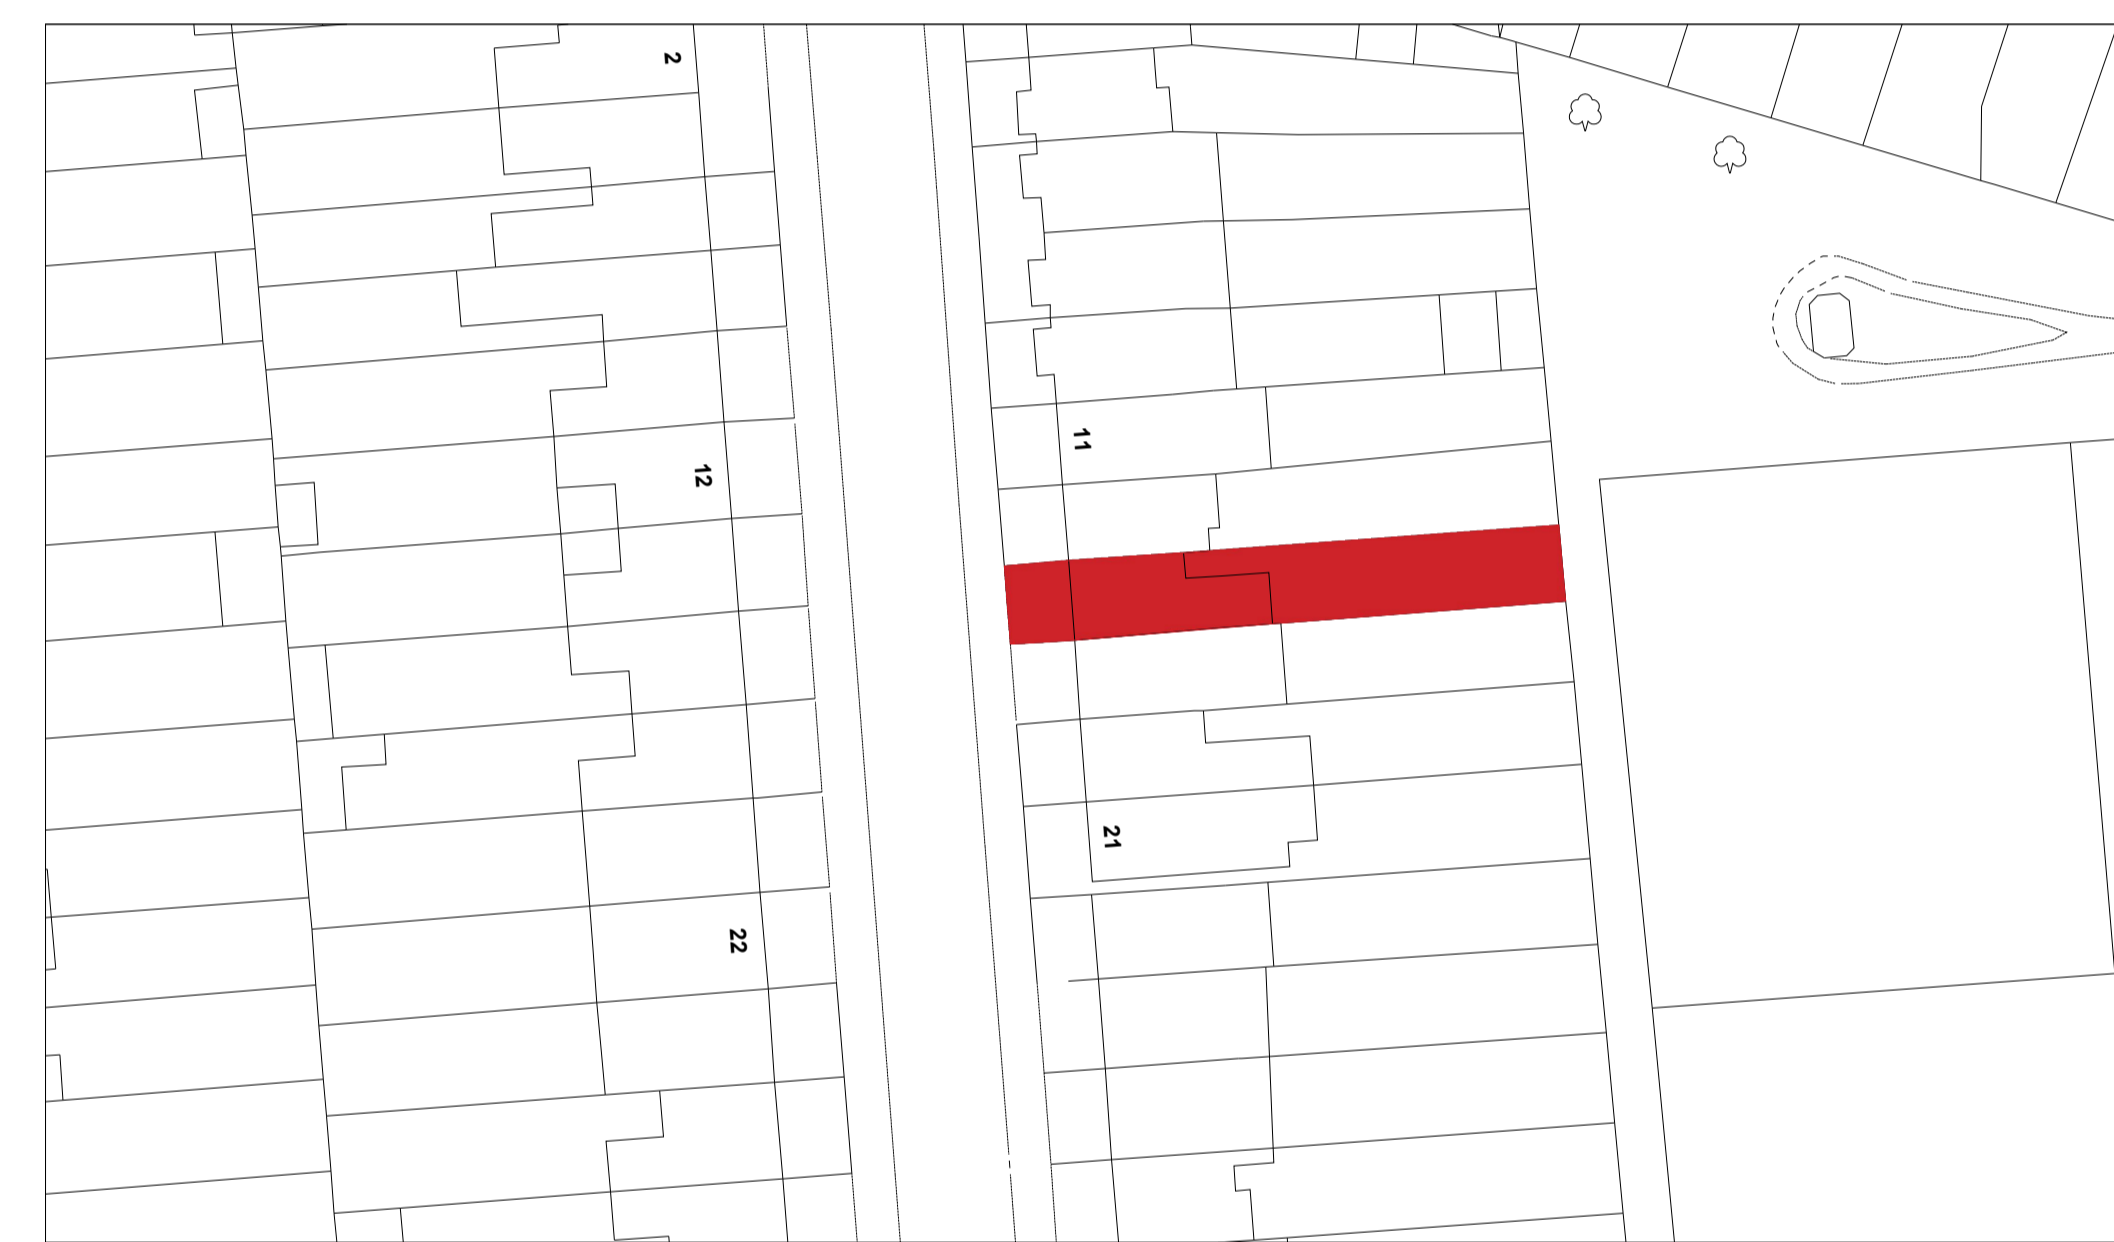


Scale 1:500  
Projection: British National Grid

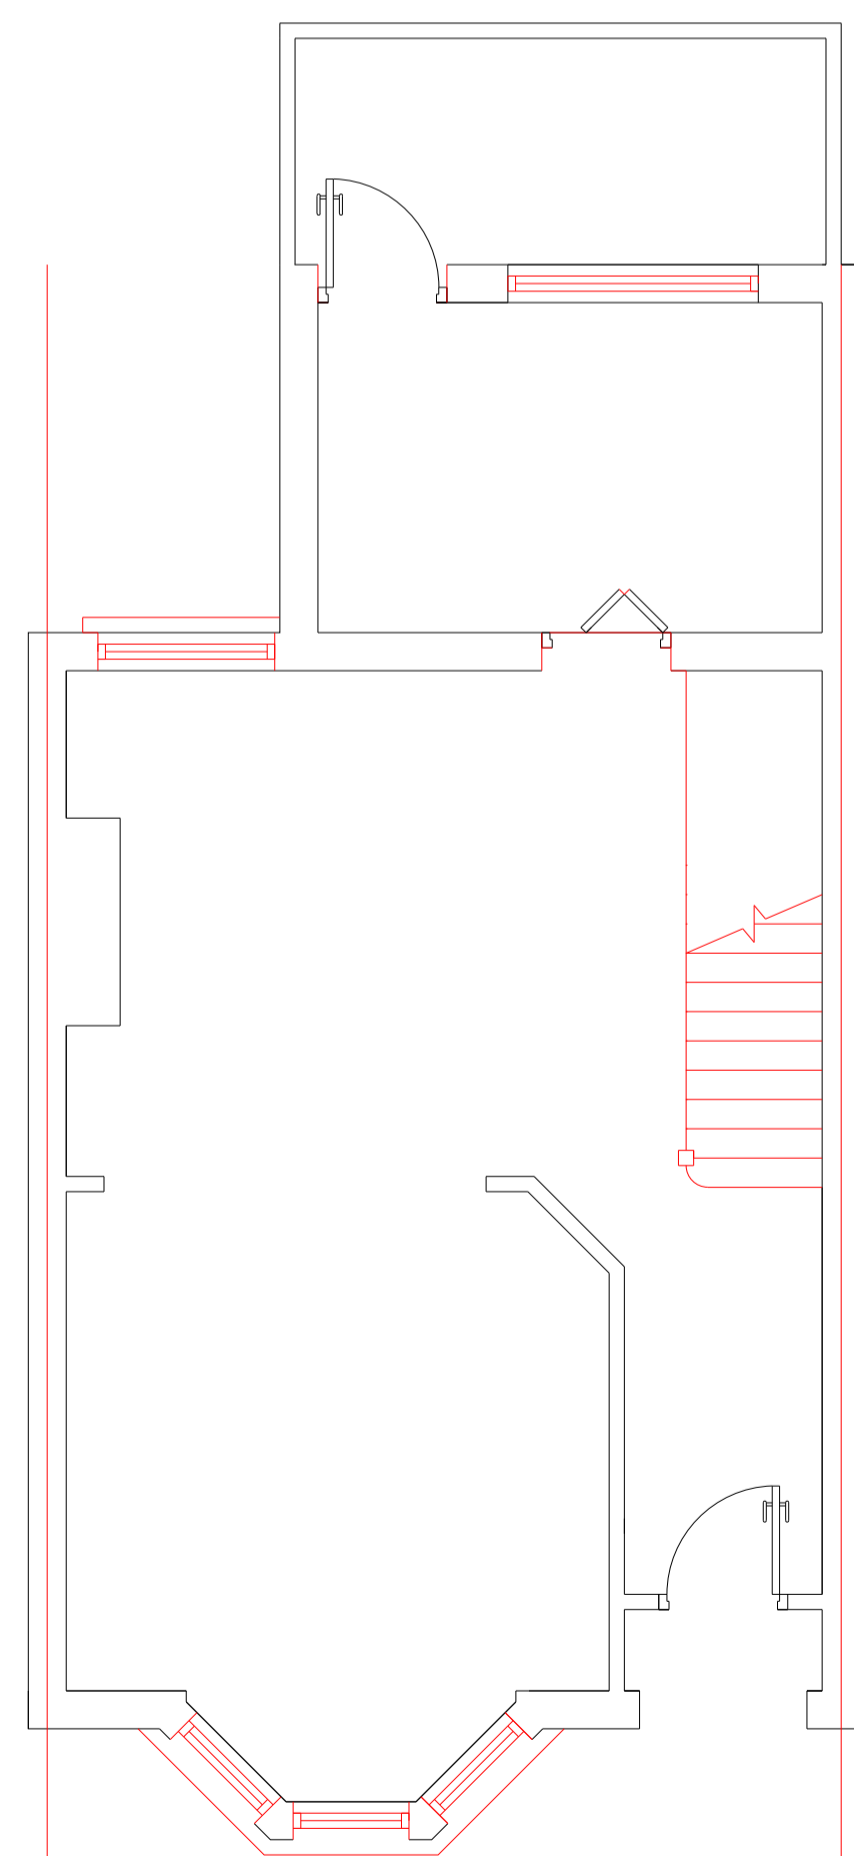


GROUND FLOOR PLAN

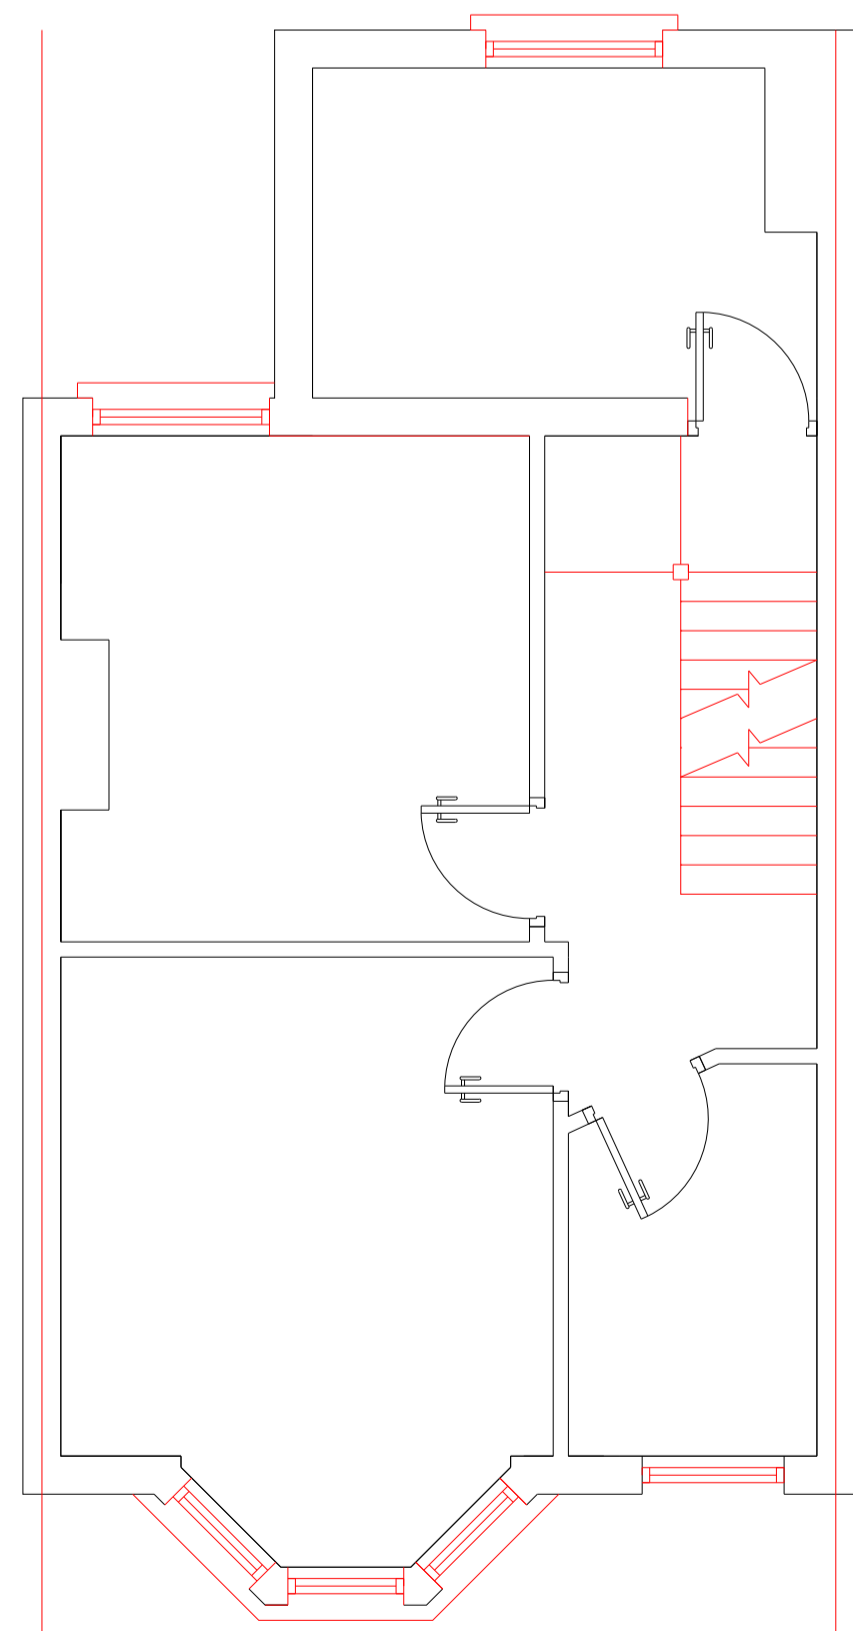

FIRST FLOOR PLAN

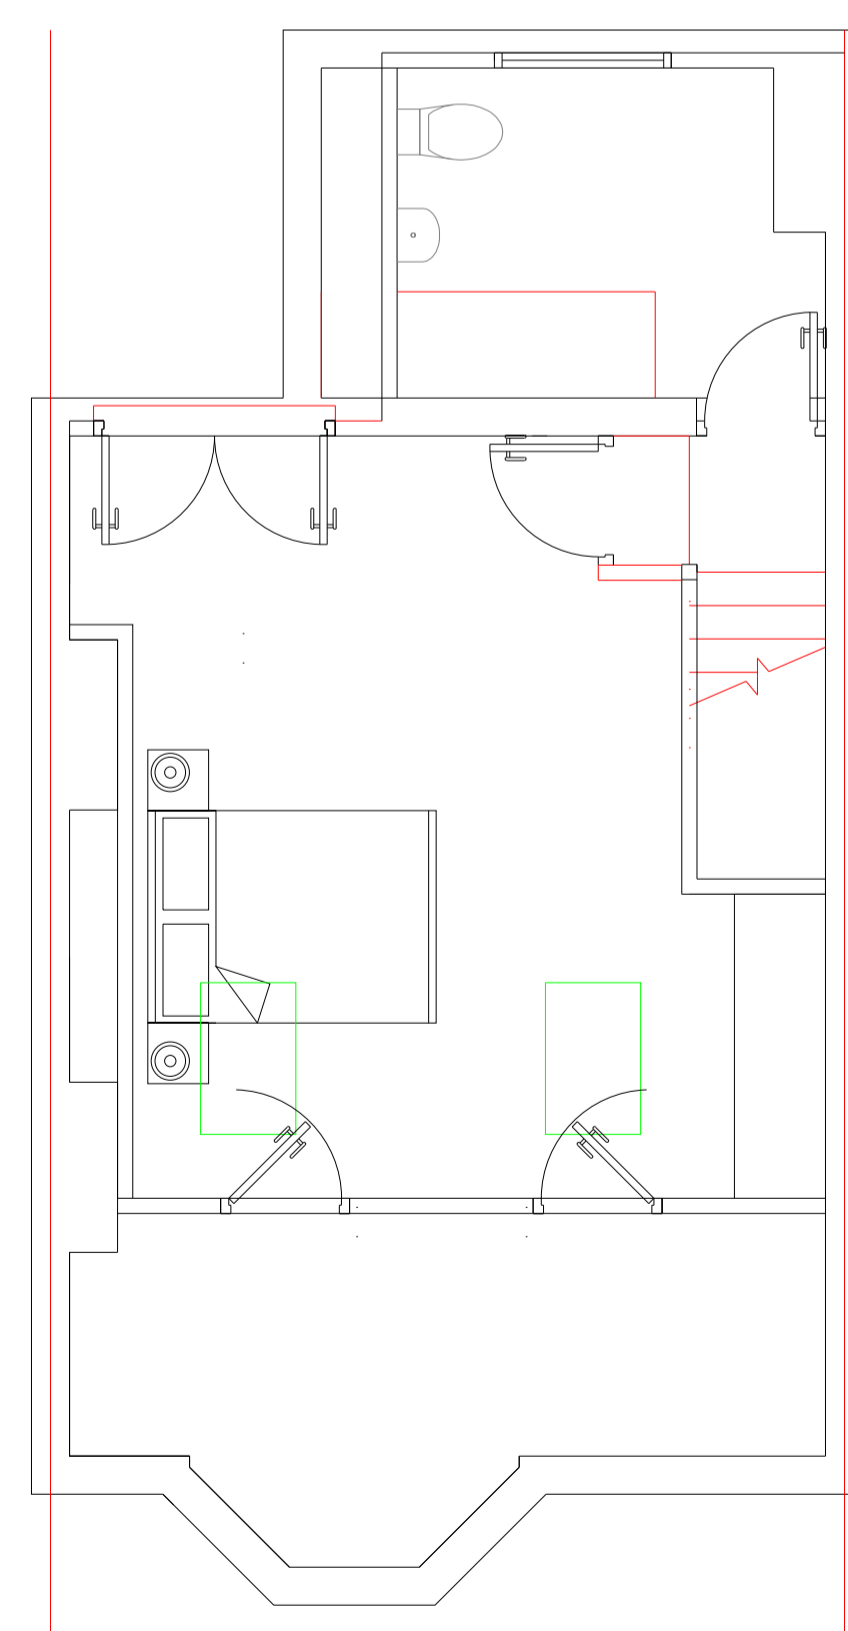

SECOND FLOOR PLAN

 

Project  
Loft extension with rear dormers and two roof windows to the front elevation.

Client  
15 CECIL AVENUE  
LONDON  
EN1 1PT

Drawing Title  
PROPOSED PLANS  
SECTION & ELEVATIONS

Scale	Drawn	Checked	Authorised
1:100 / 1:50 @ A1 SDS			
	APRIL 2021		

Drawing Number	Rev
APRIL2021_15CA_02B	-