


South Elevation (Scale 1:100)

EXTERNAL FINISHES

East Elevation (Scale 1:100)

- 1. RED CONCRETE TILES
- 2. MAGNOLIA RENDER ROUGHCAST
- 3. WHITE UPVC DOUBLE GLAZING
- 4. FELT FLAT ROOF

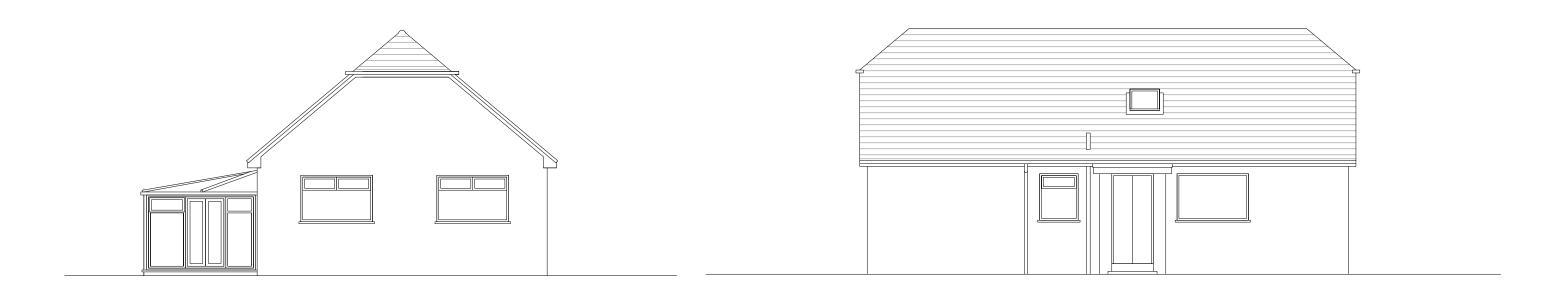

North Elevation (Scale 1:100)

West Elevation (Scale 1:100)

		EXISTING ELEVATIONS	1:100	DRW 2(2)
0 10 0 5 0 2 0 1 0 05 1	MM 20 059 CLIENT ISSUE 2	5 Montrose Drive, Bearsden		FEB 2021
1250 500 200 100 50		S t u d i 0 t w 0 f i v e PO BOX 5609, GLASGOW, G77 9DY M 07879445776 E studio25.glasgow		