

**Notes**  
 This drawing is the copyright of ATP Design Ltd. and is not to be reproduced without prior written consent. Use given dimensions over scaling, do not scale from this drawing unless for planning purposes.


1. White render
2. Brick banding
3. Brick soldier course
4. PVCu windows and doors, anthracite
5. Pitched rooflight
6. Single ply standing seam roof, anthracite
7. Ridge lantern
8. Timber staircase




**Proposed side elevation**  
 Scale 1:100




**Proposed rear elevation**  
 Scale 1:100

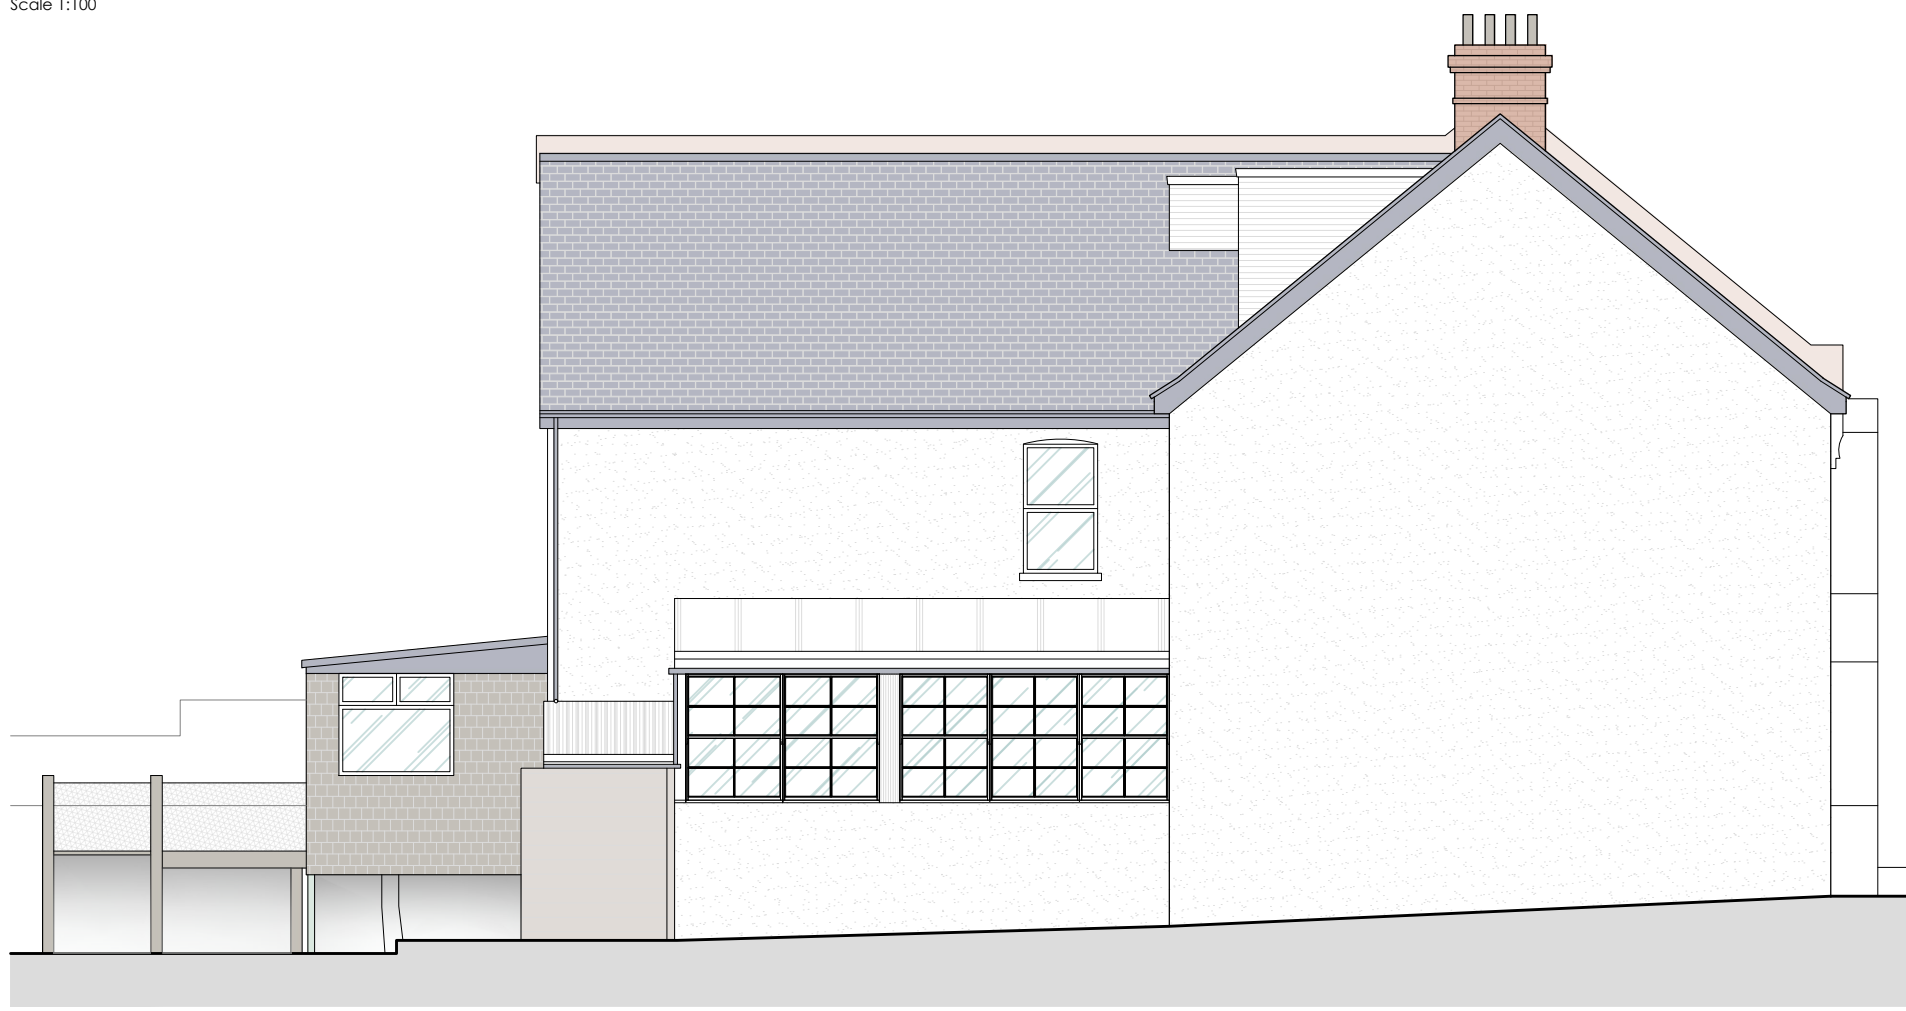

**Existing side elevation**  
 Scale 1:100

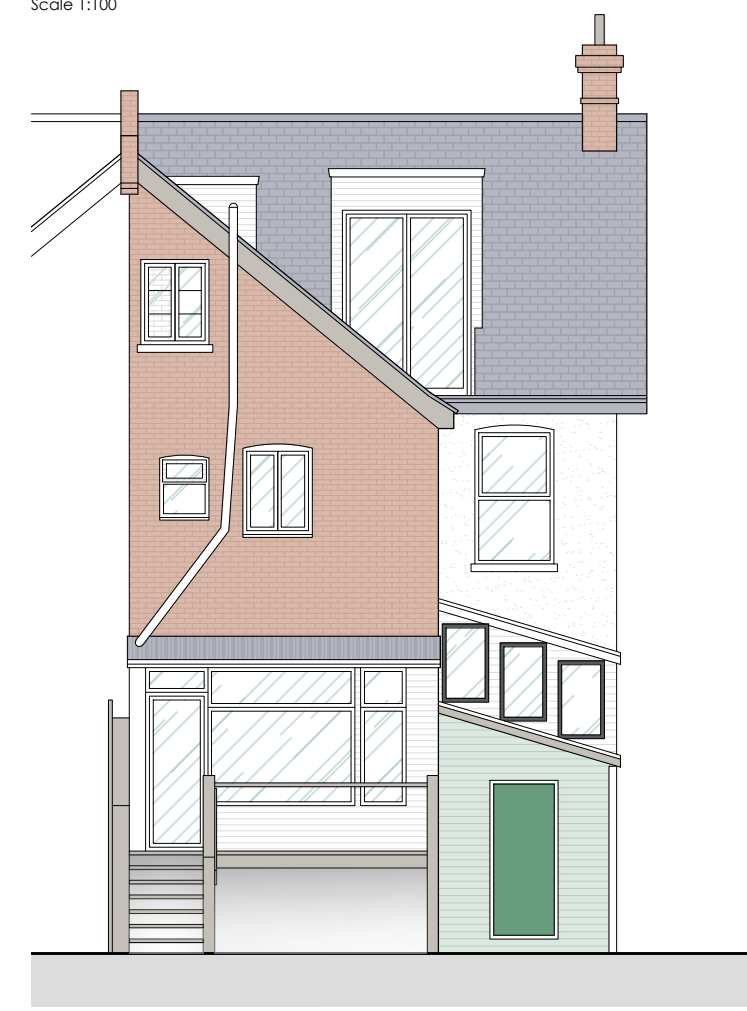

**Existing rear elevation**  
 Scale 1:100

 

A Windows revised. 11/03/2021  
 Rev Date



**ATP Design Ltd.**

Architecture for the built environment  
 24 Bridgemary Grove, Gosport, Hampshire, PO13 0UG  
 T 07590 762966  
 E tom@atpdesignltd.co.uk  
 W www.atpdesignltd.co.uk

Client  
 Mike and Helen Smith

Project  
 Side and rear extension  
 31 Bedhampton Hill  
 Havant PO9 3JN

Drawing  
 Existing and proposed elevations

Scale	Date	Status
1:100 @ A3	11/03/2021	Planning
Job No.	Drawing No.	Revision
ATP64	A201	A