


Existing ground floor plan
Scale 1:100





Proposed ground floor plan
Scale 1:100

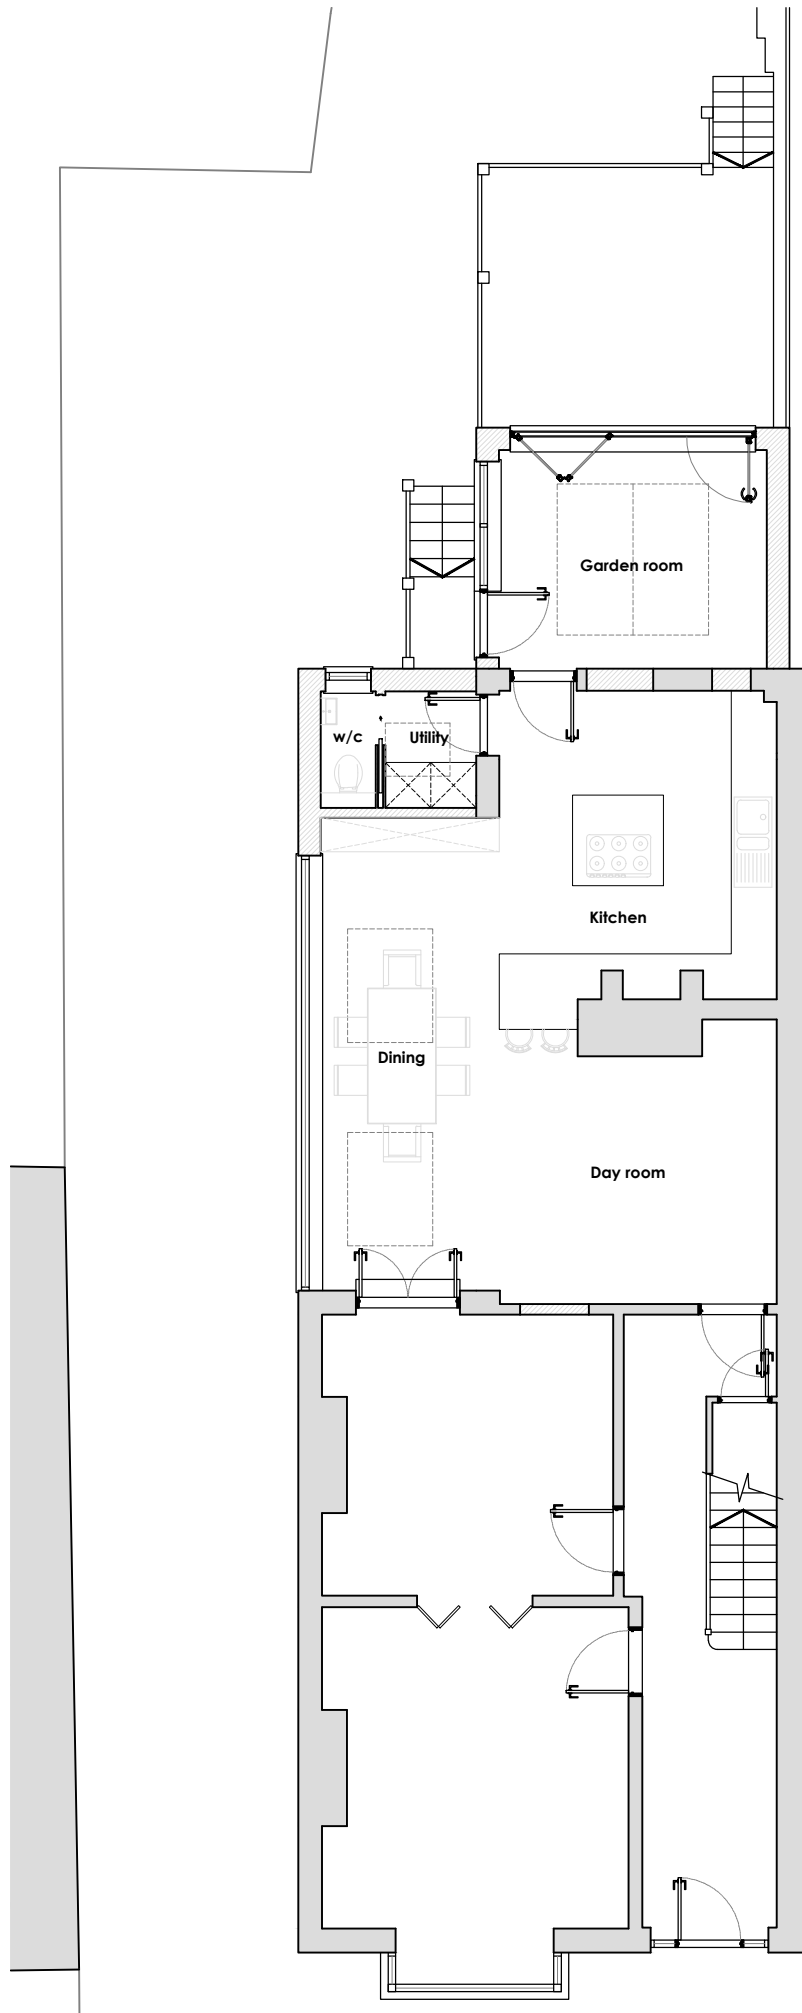

Block plan
Scale 1:500



Location plan
Scale 1:1250

 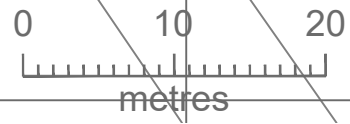

Notes
This drawing is the copyright of ATP Design Ltd. and is not to be reproduced without prior written consent. Use given dimensions over scaling, do not scale from this drawing unless for planning purposes.

B	Block plan and location plan revised.	20/04/2021
A	Windows and door layouts revised.	11/03/2021
Rev		Date



ATP Design Ltd.

Architecture for the built environment

24 Bridgemary Grove, Gosport, Hampshire, PO13 0UG

T 07590 762966

E tom@atpdesignltd.co.uk

W www.atpdesignltd.co.uk

Client
Mike and Helen Smith

Project
Side and rear extension
31 Bedhampton Hill
Havant PO9 3JN

Drawing
Existing and proposed floor plans

Scale	Date	Status
as shown @ A3	20/04/2021	Planning
Job No.	Drawing No.	Revision
ATP64	A101	B