




Front Elevation

Side Elevation

Rear Elevation

Side Elevation

Palette 01

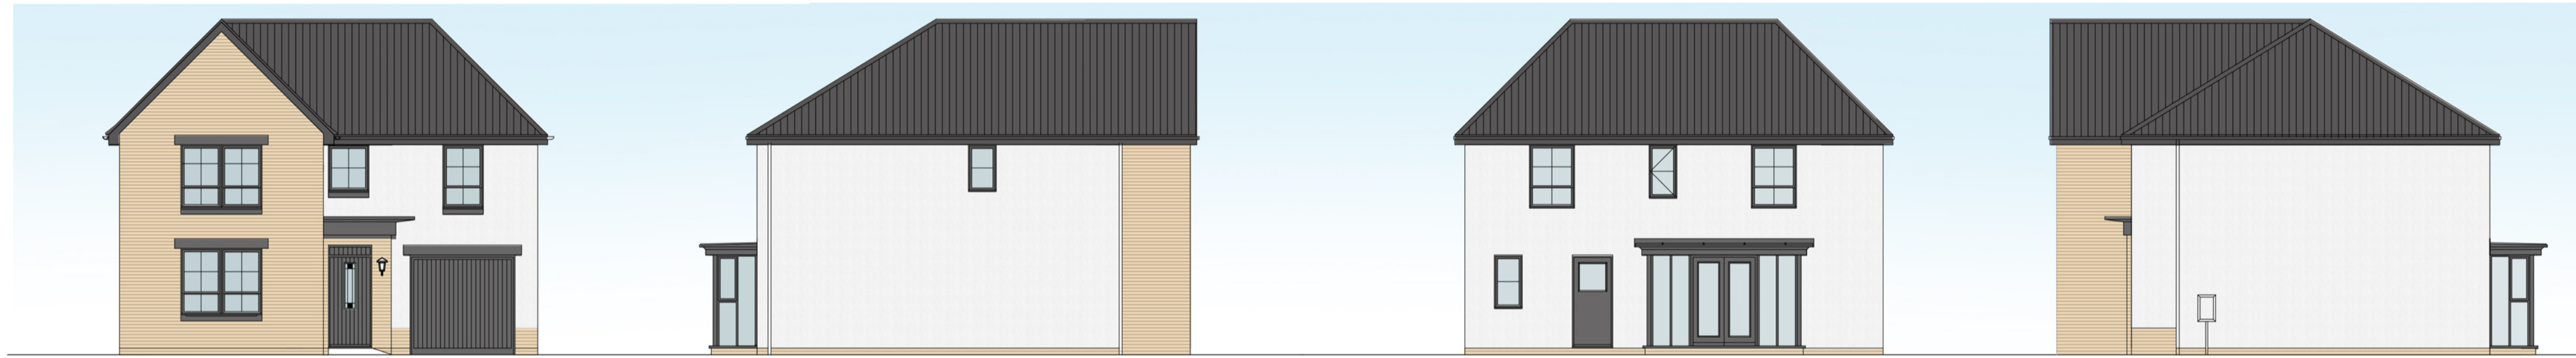


Front Elevation

Side Elevation


Rear Elevation

Side Elevation


Palette 02

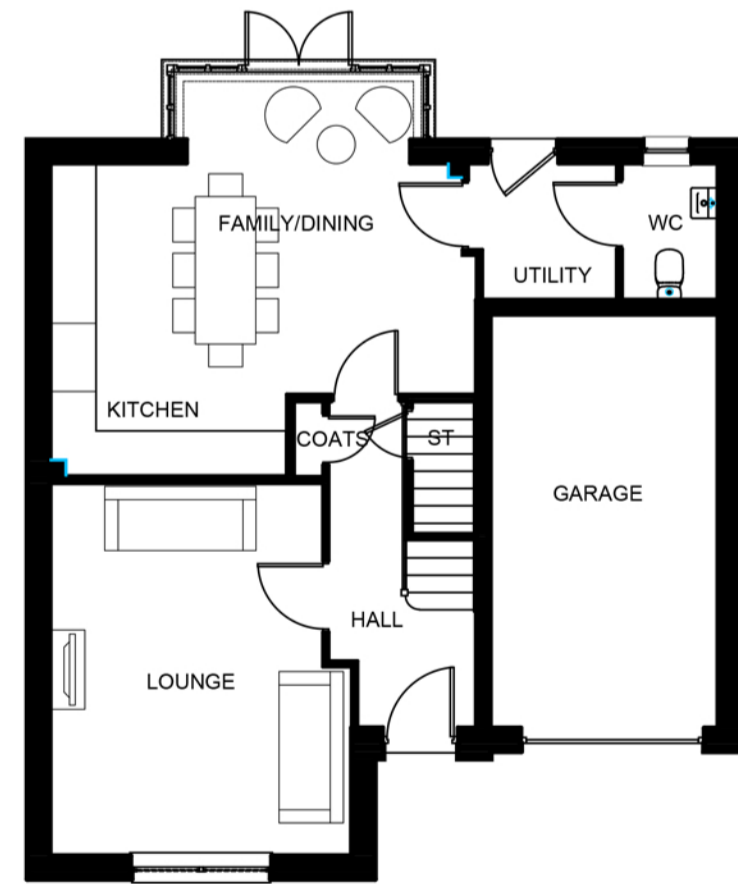

Ground Floor

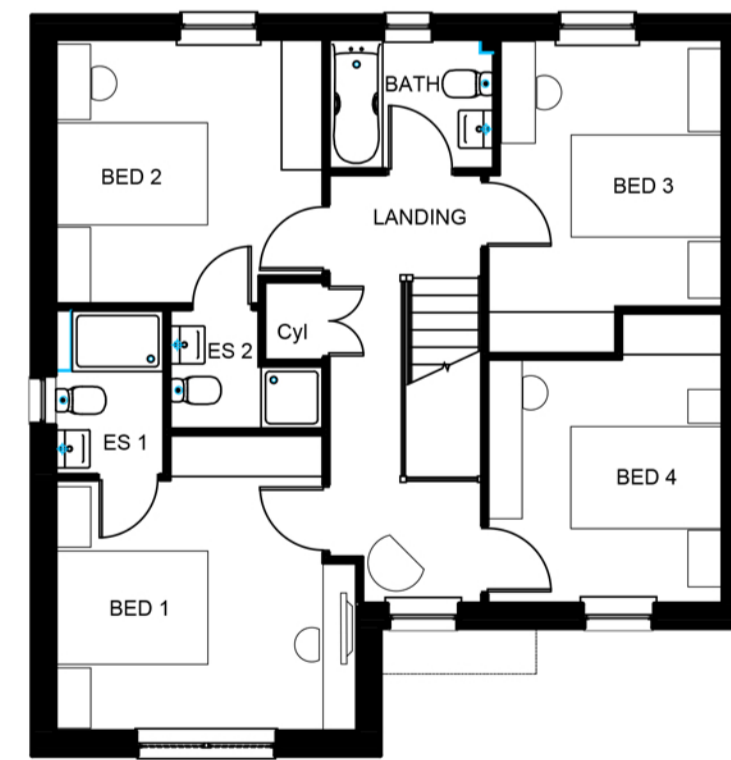

First Floor

 

External Finishes

Material	Palette - 01	Palette - 02
	BASECOURSE + MINOR FEATURES	BASECOURSE + MINOR FEATURES
	(A)	(B)
Render	Drydash - Nordic White Chip on white by "Stone Pack"	Drydash - Nordic White Chip on white by "Stone Pack"
Roof tiles	"Russell" Highland Smooth Grey	"Russell" Highland Smooth Grey
Stone	Brickwork Base and Minor Features "Ibstock" Hadrian Buff with Buff pointing	Brickwork Base & Features "Ibstock" Hadrian Buff with Buff pointing
Window sills	PC conc. in Grey	PC conc. in Grey
Windows	Grey uPVC	Grey uPVC
Soffits	Grey uPVC	Grey uPVC
RW goods	Black uPVC	Black uPVC
Front door	Grey uPVC	Grey uPVC
Back door	Grey uPVC	Grey uPVC
Garage door	Grey uPVC	Grey uPVC



HALLIDAY FRASER MUNRO
CHARTERED ARCHITECTS & PLANNING CONSULTANTS

Project:
Land at Countesswells, N2 and N13 Parcels

Client:
Barratt North Scotland

Title:
Falkland House Type Finishes

Document Reference		Revision	
Identification	Location	Revision Number	Drawing Number
11642	HFM - ZZ - ZZ - DR - A - P(01)	23	

Drawing Status: PLANNING
Scale: 1:100 @ A1
Date: March 2021

Do not scale this drawing.
Ordnance Survey material is reproduced with the permission of the controller of her Majesty's Stationery Office Crown Copyright reserved.
The copyright of this drawing subsists in Halliday Fraser Munro Ltd.
Registered Office: 8 Victoria Street, Aberdeen, AB10 1XB
T: 01224 388 700
E: info@hfm.co.uk
W: hfm.co.uk