




Front Elevation
Palette 01

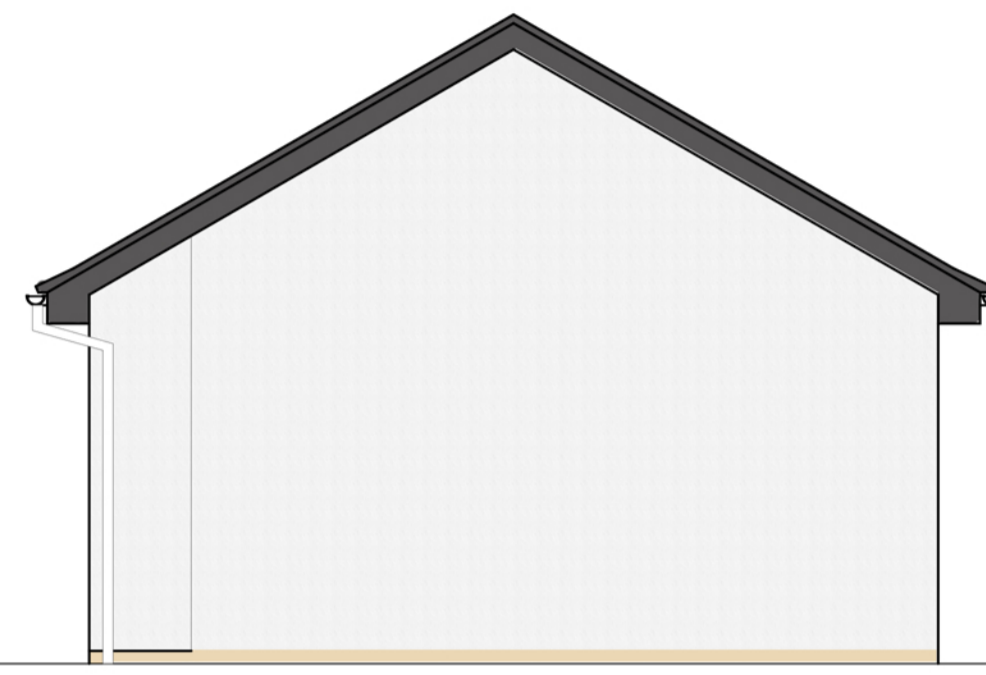


Side Elevation

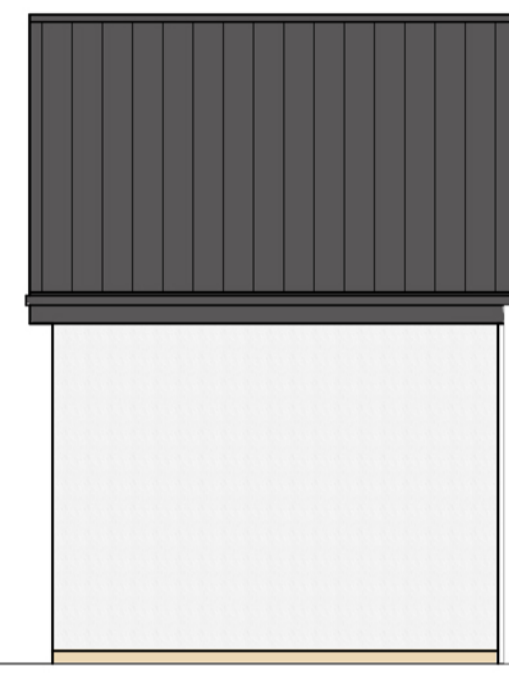


Rear Elevation

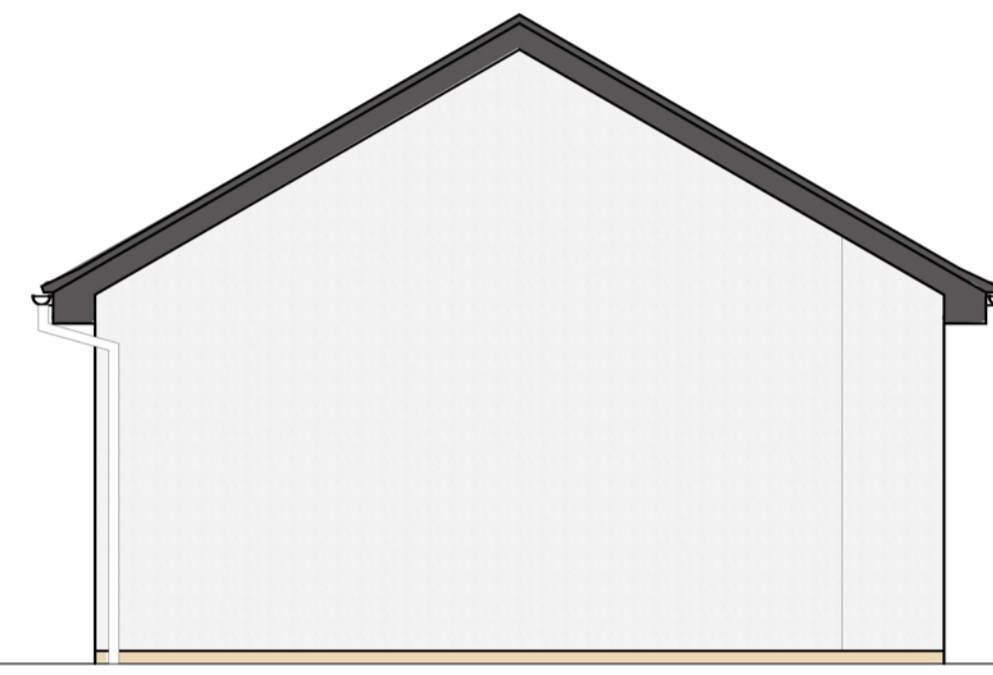


Side Elevation

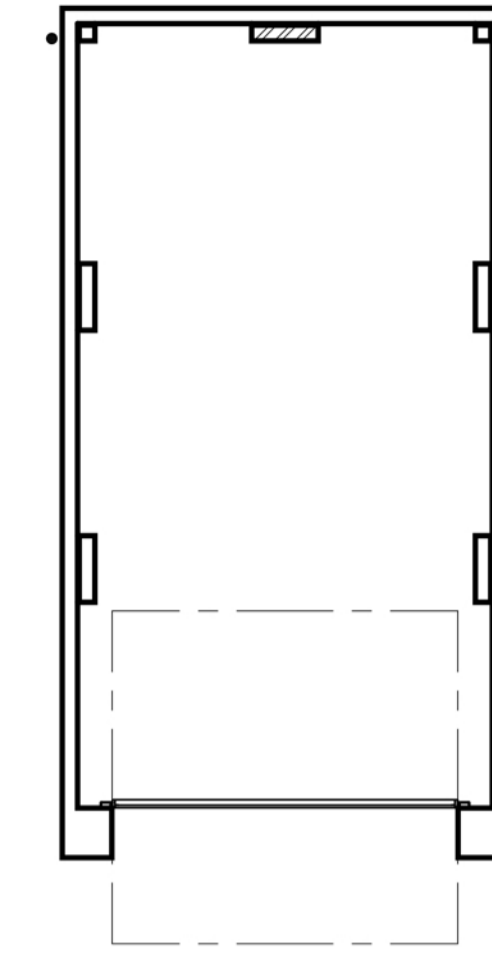


Floor Plan

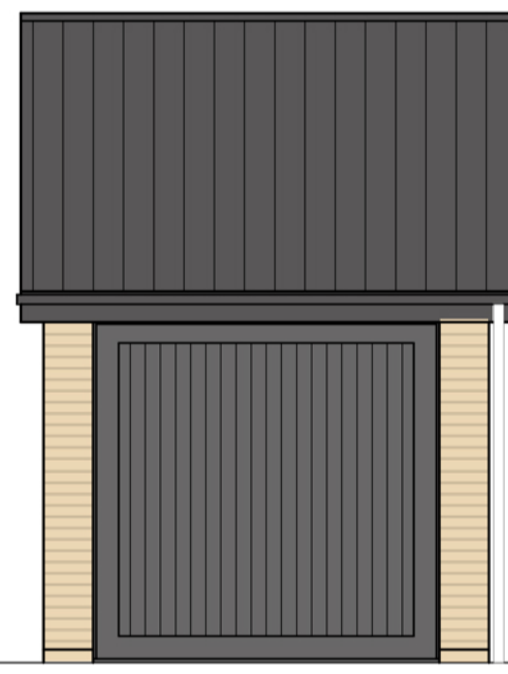


Front Elevation
Palette 02

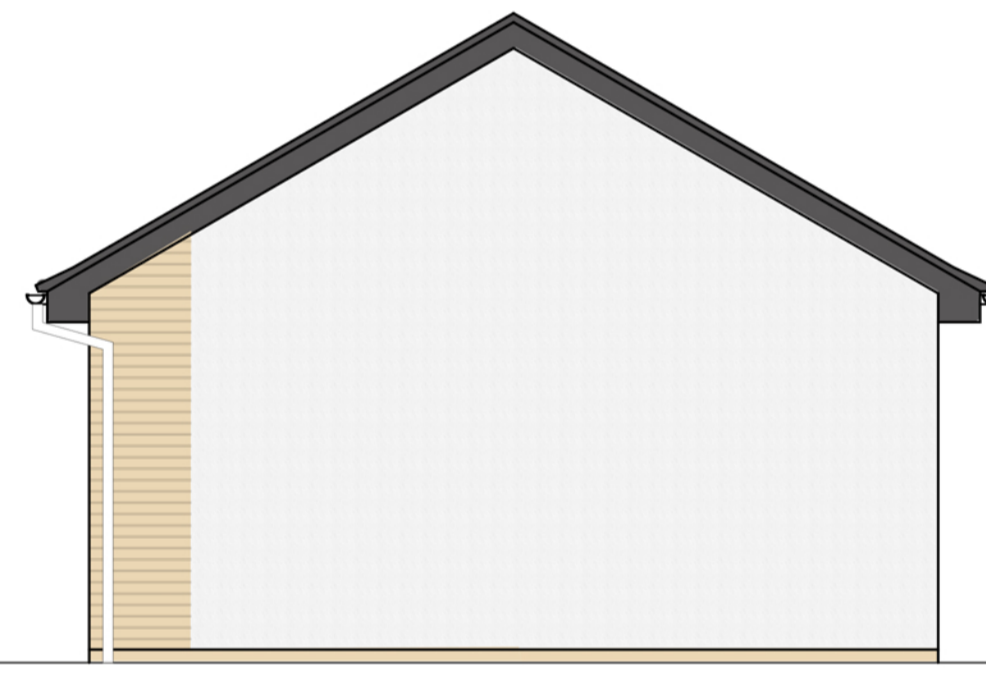


Side Elevation

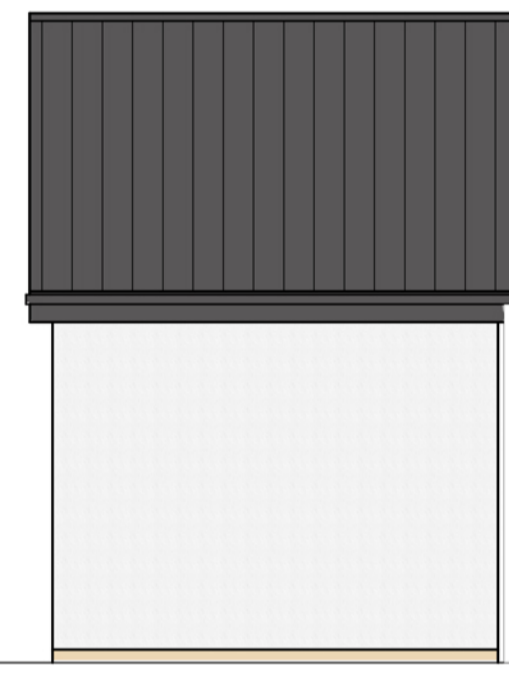

Rear Elevation

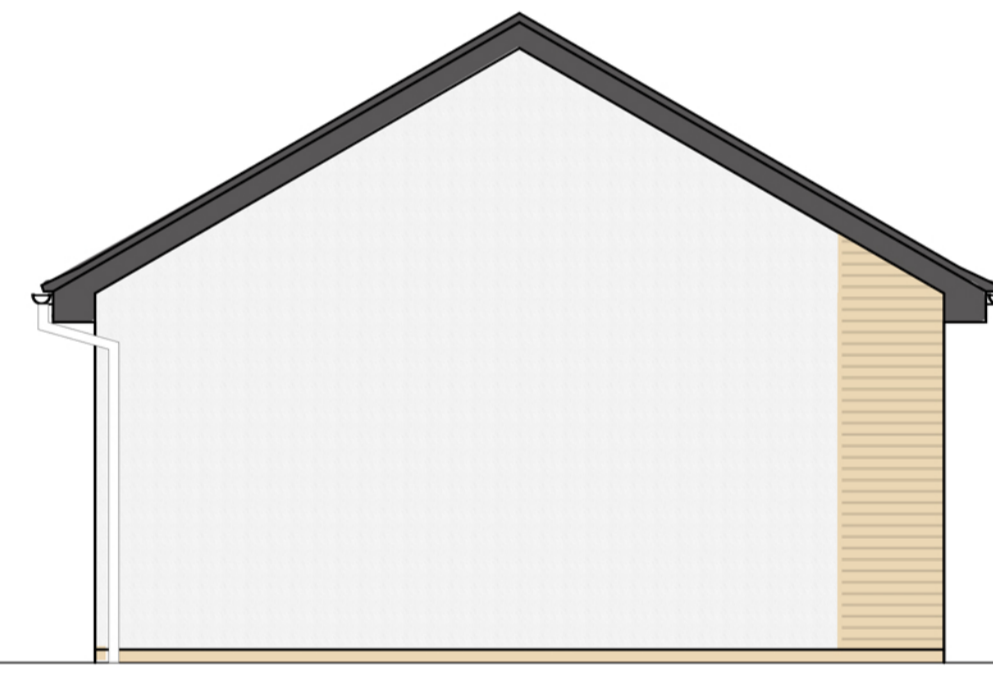

Side Elevation

 

External Finishes

Material	Palette - 01	Palette - 02
	BASECOURSE + MINOR BASECOURSE + FEATURES	BASECOURSE + MINOR BASECOURSE + FEATURES
	(A)	(B)
Render	Drydash - Nordic White Chip on white by "Stone Pack"	Drydash - Nordic White Chip on white by "Stone Pack"
Roof tiles	"Russell" "Highland" Smooth Grey	"Russell" "Highland" Smooth Grey
Stone	Brickwork Base and Minor Features "Ibstock" "Hadrian Buff" with Buff pointing	Brickwork Base & Features "Ibstock" "Hadrian Buff" with Buff pointing
Window sills	PC conc. in Grey	PC conc. in Grey
Windows	Grey uPVC	Grey uPVC
Soffits	Grey uPVC	Grey uPVC
RW goods	Black uPVC	Black uPVC
Front door	Grey uPVC	Grey uPVC
Back door	Grey uPVC	Grey uPVC
Garage door	Grey uPVC	Grey uPVC



HALLIDAY FRASER MUNRO
CHARTERED ARCHITECTS & PLANNING CONSULTANTS

Project:
Land at Countesswells, N2 and N13 Parcels

Client:
Barratt North Scotland

Title:
Single Garage

Document Reference		Drawing Number	
Project Code	Originator Code	Volume	Location / Level
11642	HFM	ZZ	ZZ
		DR	A
			P(01)
			28

Drawing Status: PLANNING
Scale: 1:50 @ A1
Date: March 2021

Do not scale this drawing.
Ordnance Survey material is reproduced with the permission of the controller of her Majesty's Stationery Office Crown Copyright reserved.
The copyright of this drawing subsists in Halliday Fraser Munro Ltd.
Registered Office:
8 Victoria Street,
Aberdeen, AB10 1XB
T: 01224 388 700
E: info@hfm.co.uk
W: hfm.co.uk