
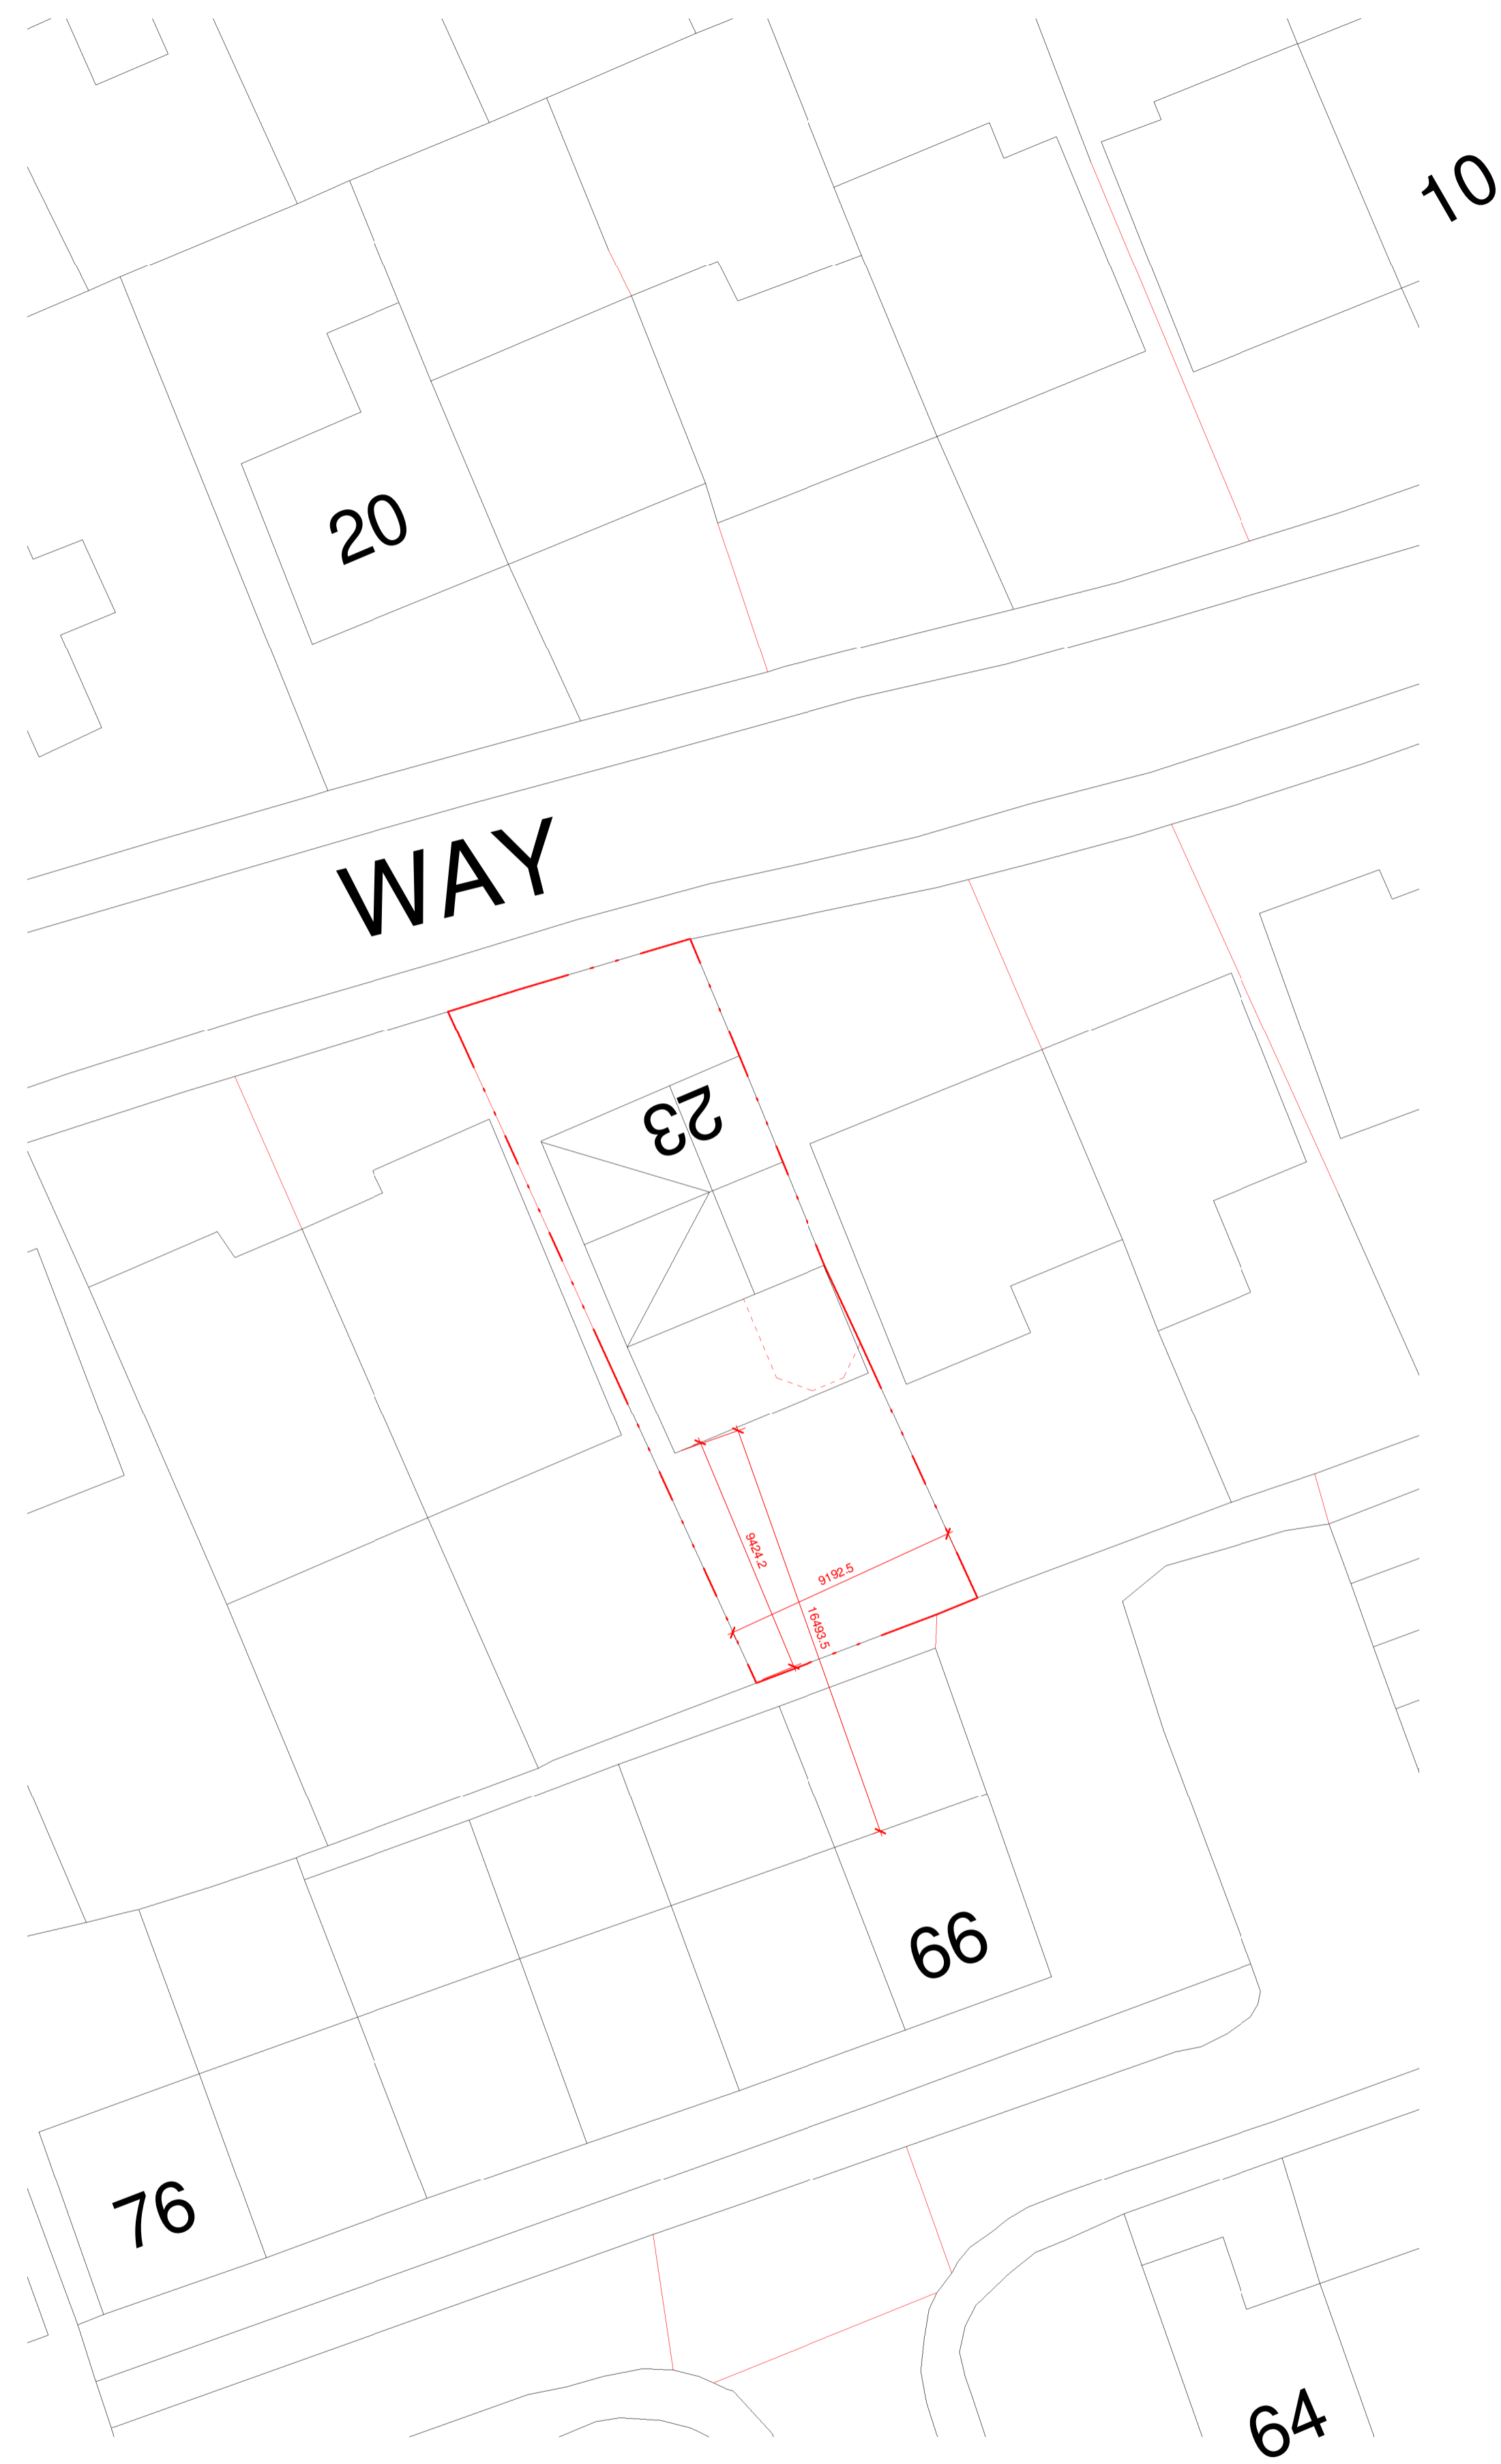



0.1 Existing Block Plan

1 : 200

 


0.1 Proposed Block Plan

1 : 200

 

Do not scale the drawing. Use figured dimensions in all cases. Check all dimensions on site. Report any discrepancies to LH before proceeding.

ALL STRUCTURAL ELEMENTS TO REFER TO SEE SPECIFICATION.

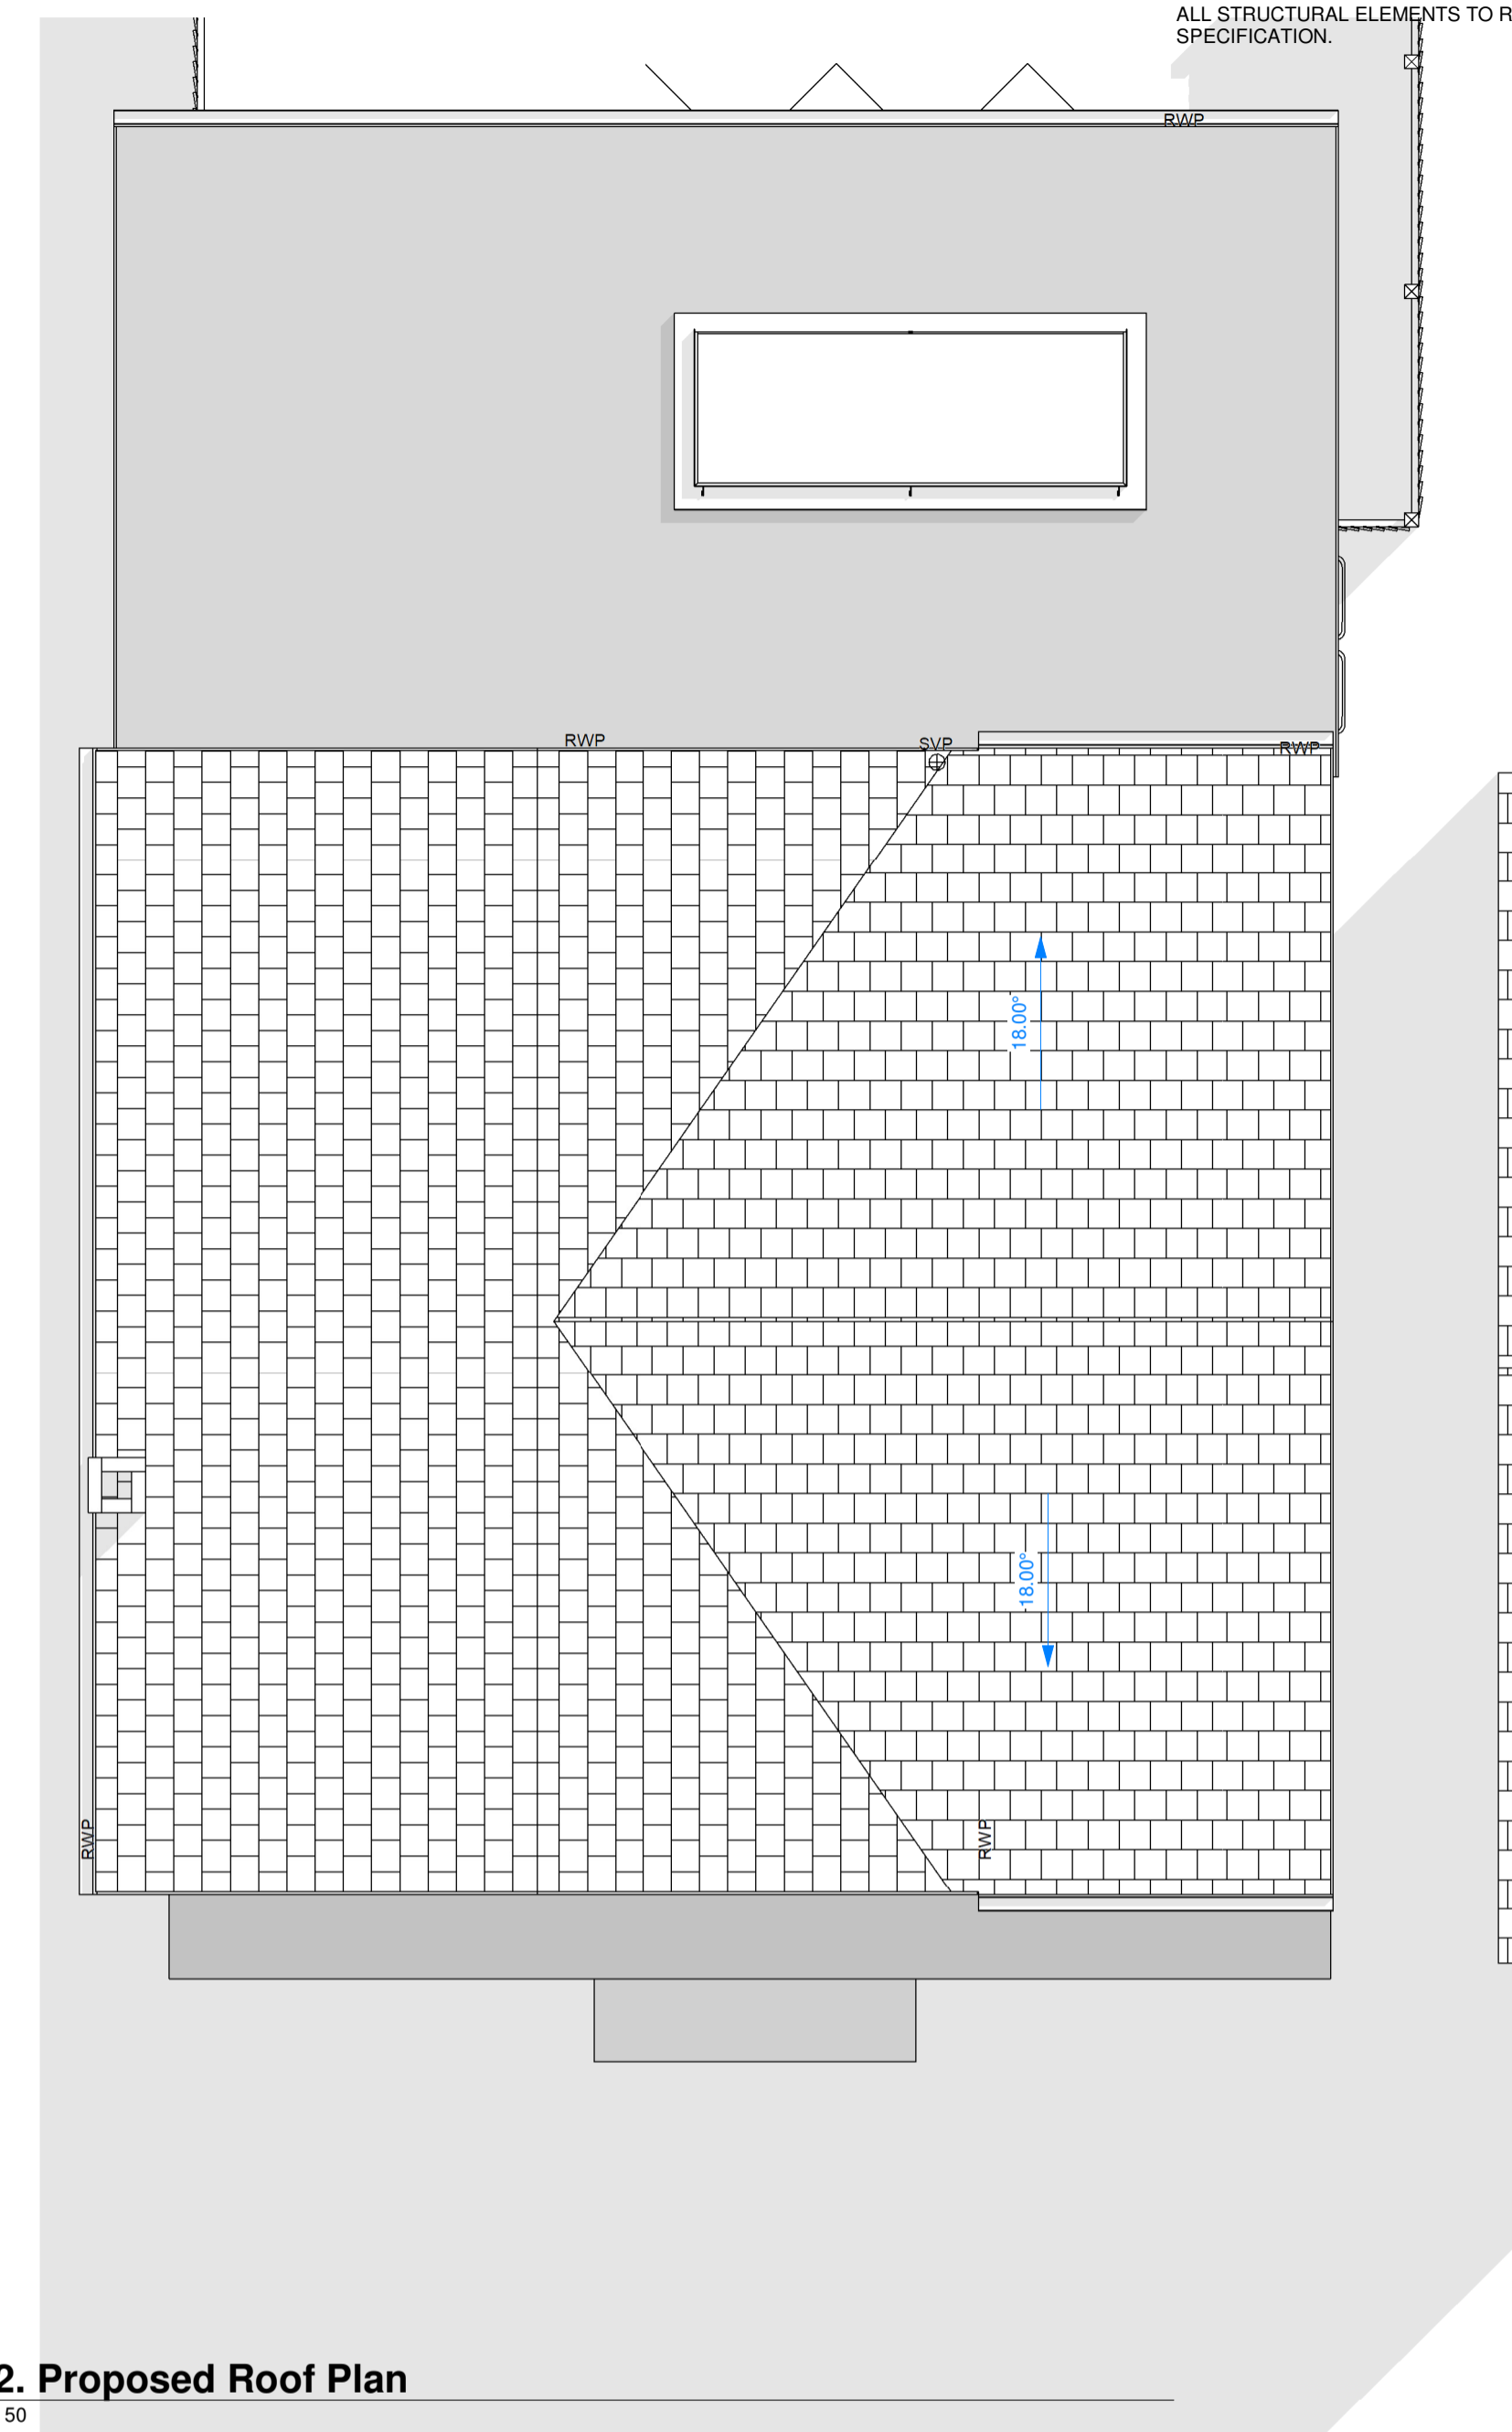

02. Proposed Roof Plan

1 : 50

## Lighthouse ARCHITECTURE

<b>Project</b> 23 Southward Way Holywell, Whiteley Bay NE25 0NJ		<b>Revision</b> <table border="1"> <tr> <th>Number</th> <th>Date</th> <th>Drawn By</th> <th>Checked</th> </tr> <tr> <td>1</td> <td>15.3.21</td> <td>JW</td> <td></td> </tr> </table>		Number	Date	Drawn By	Checked	1	15.3.21	JW	
Number	Date	Drawn By	Checked								
1	15.3.21	JW									
<b>Project Title</b> 100-03 Block Plan/ Proposed Roof Plan											
<b>Status</b> PLANNING											
<b>Drawn By</b> Author	Scale at A1 As indicated										
<b>Date</b> 09/22/20											

C - THIS DRAWING IS THE COPYRIGHT OF LHA. NO COPYING OR DISTRIBUTION OF THIS DRAWING OR ANY PART IS PERMITTED WITHOUT PRIOR WRITTEN NOTICE OR PERMISSION.

THIS DRAWING IS FOR PLANNING/ BUILDING CONTROL PURPOSES ONLY. ALL DIMENSIONS TO BE CHECKED ON SITE PRIOR TO COMMENCEMENT OF WORKS AND PRIOR TO ANY MANUFACTURE.

ANY DISCREPANCIES TO BE BROUGHT TO THE ATTENTION OF LHA.

Email - [lighthousearchitecture@hotmail.com](mailto:lighthousearchitecture@hotmail.com)

Tel - 07710 046506

A1 SIZE - SCALE AS SHOWN