



01. Proposed Front Elevation

1 : 50

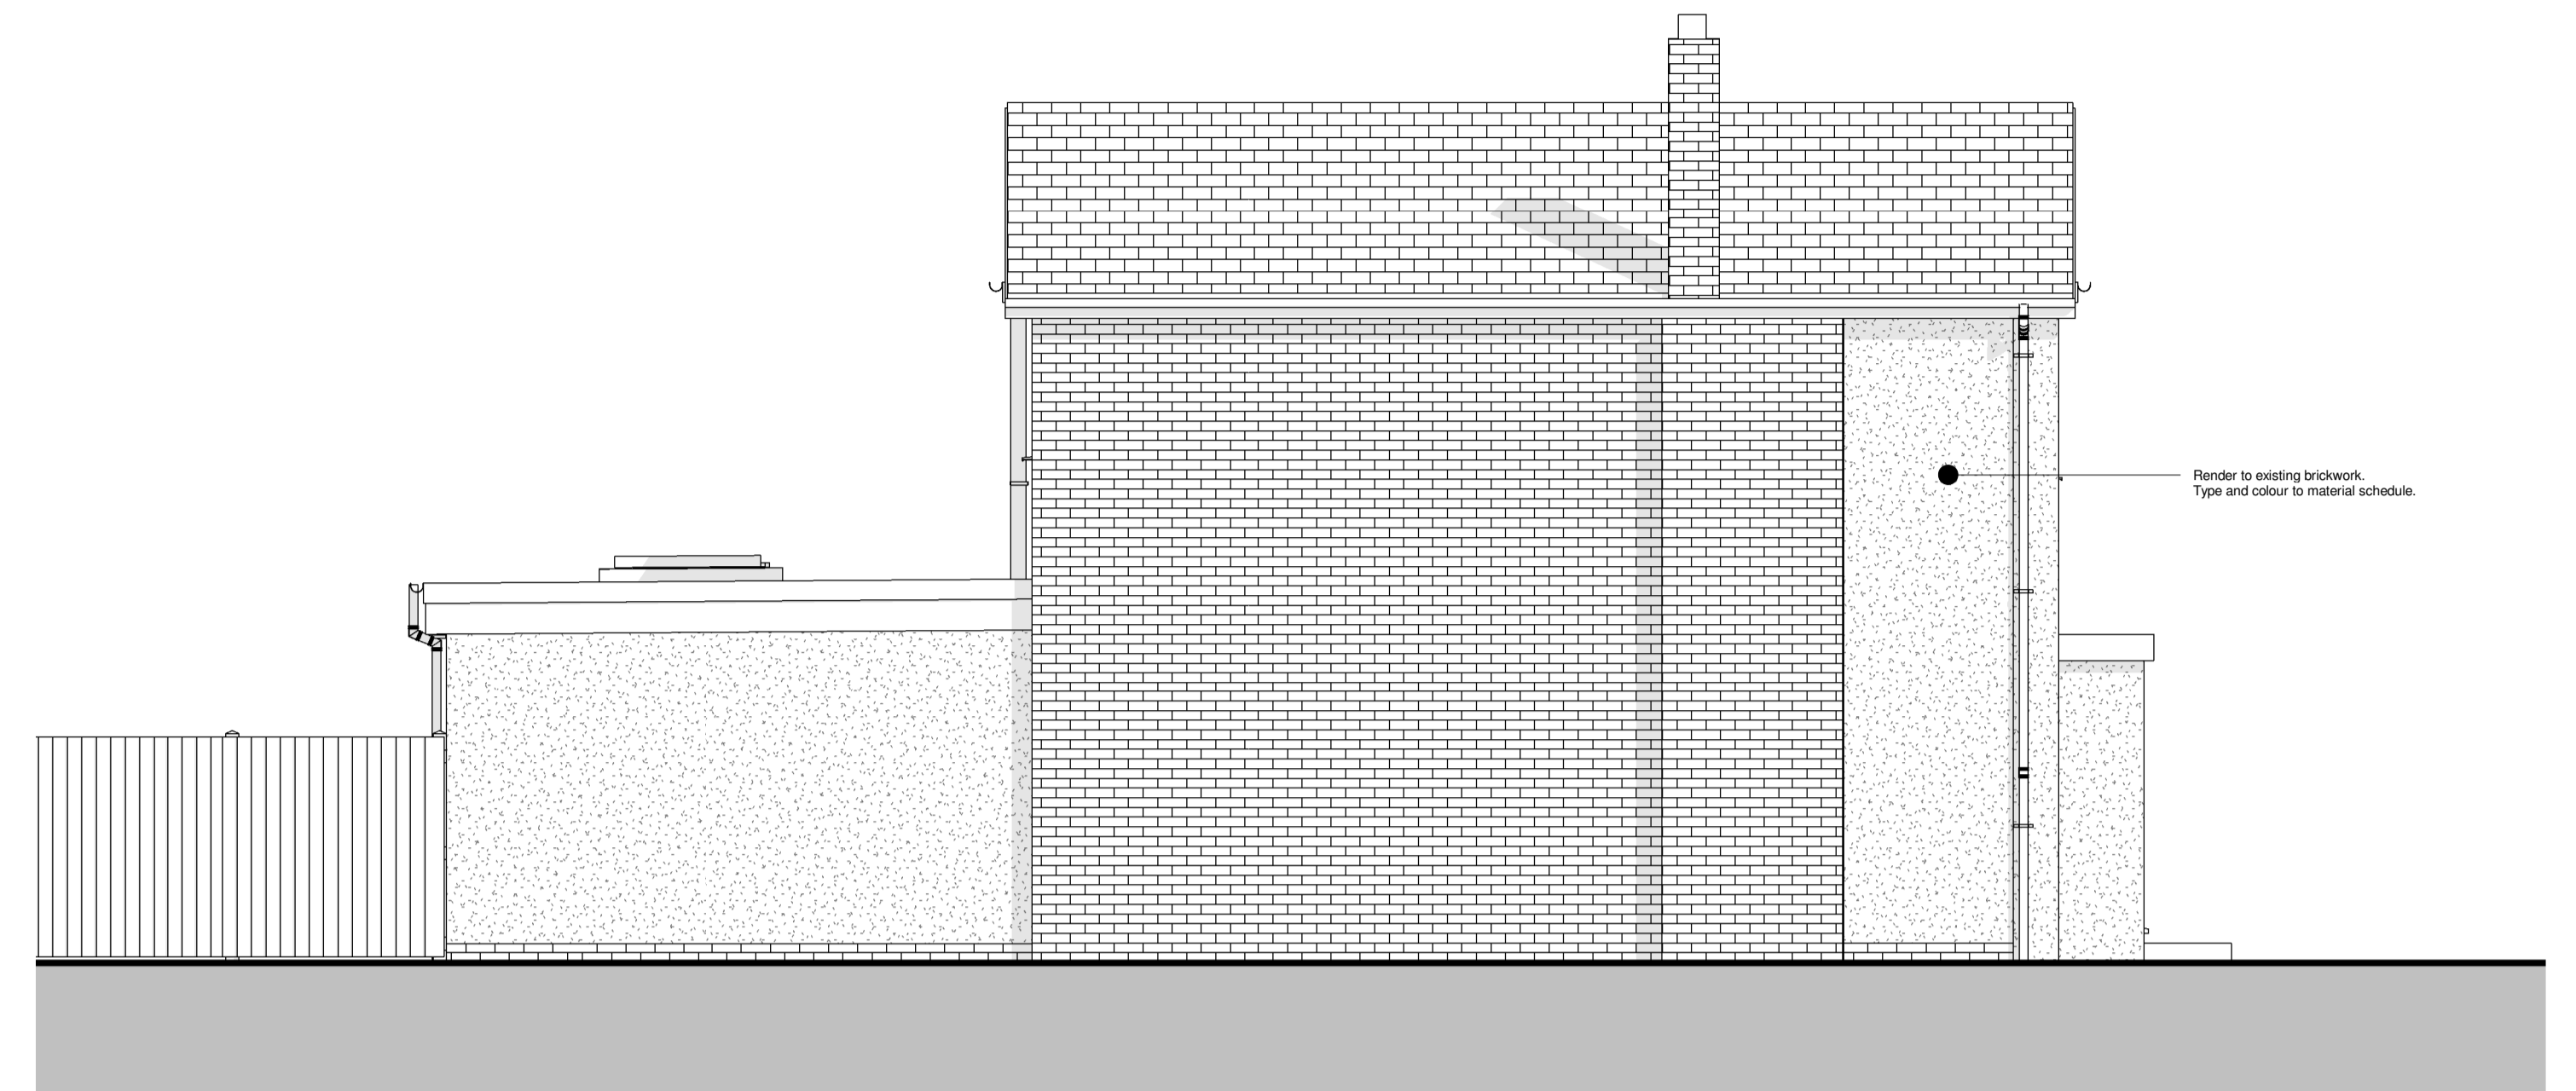


02. Proposed Side Elevation

1 : 50

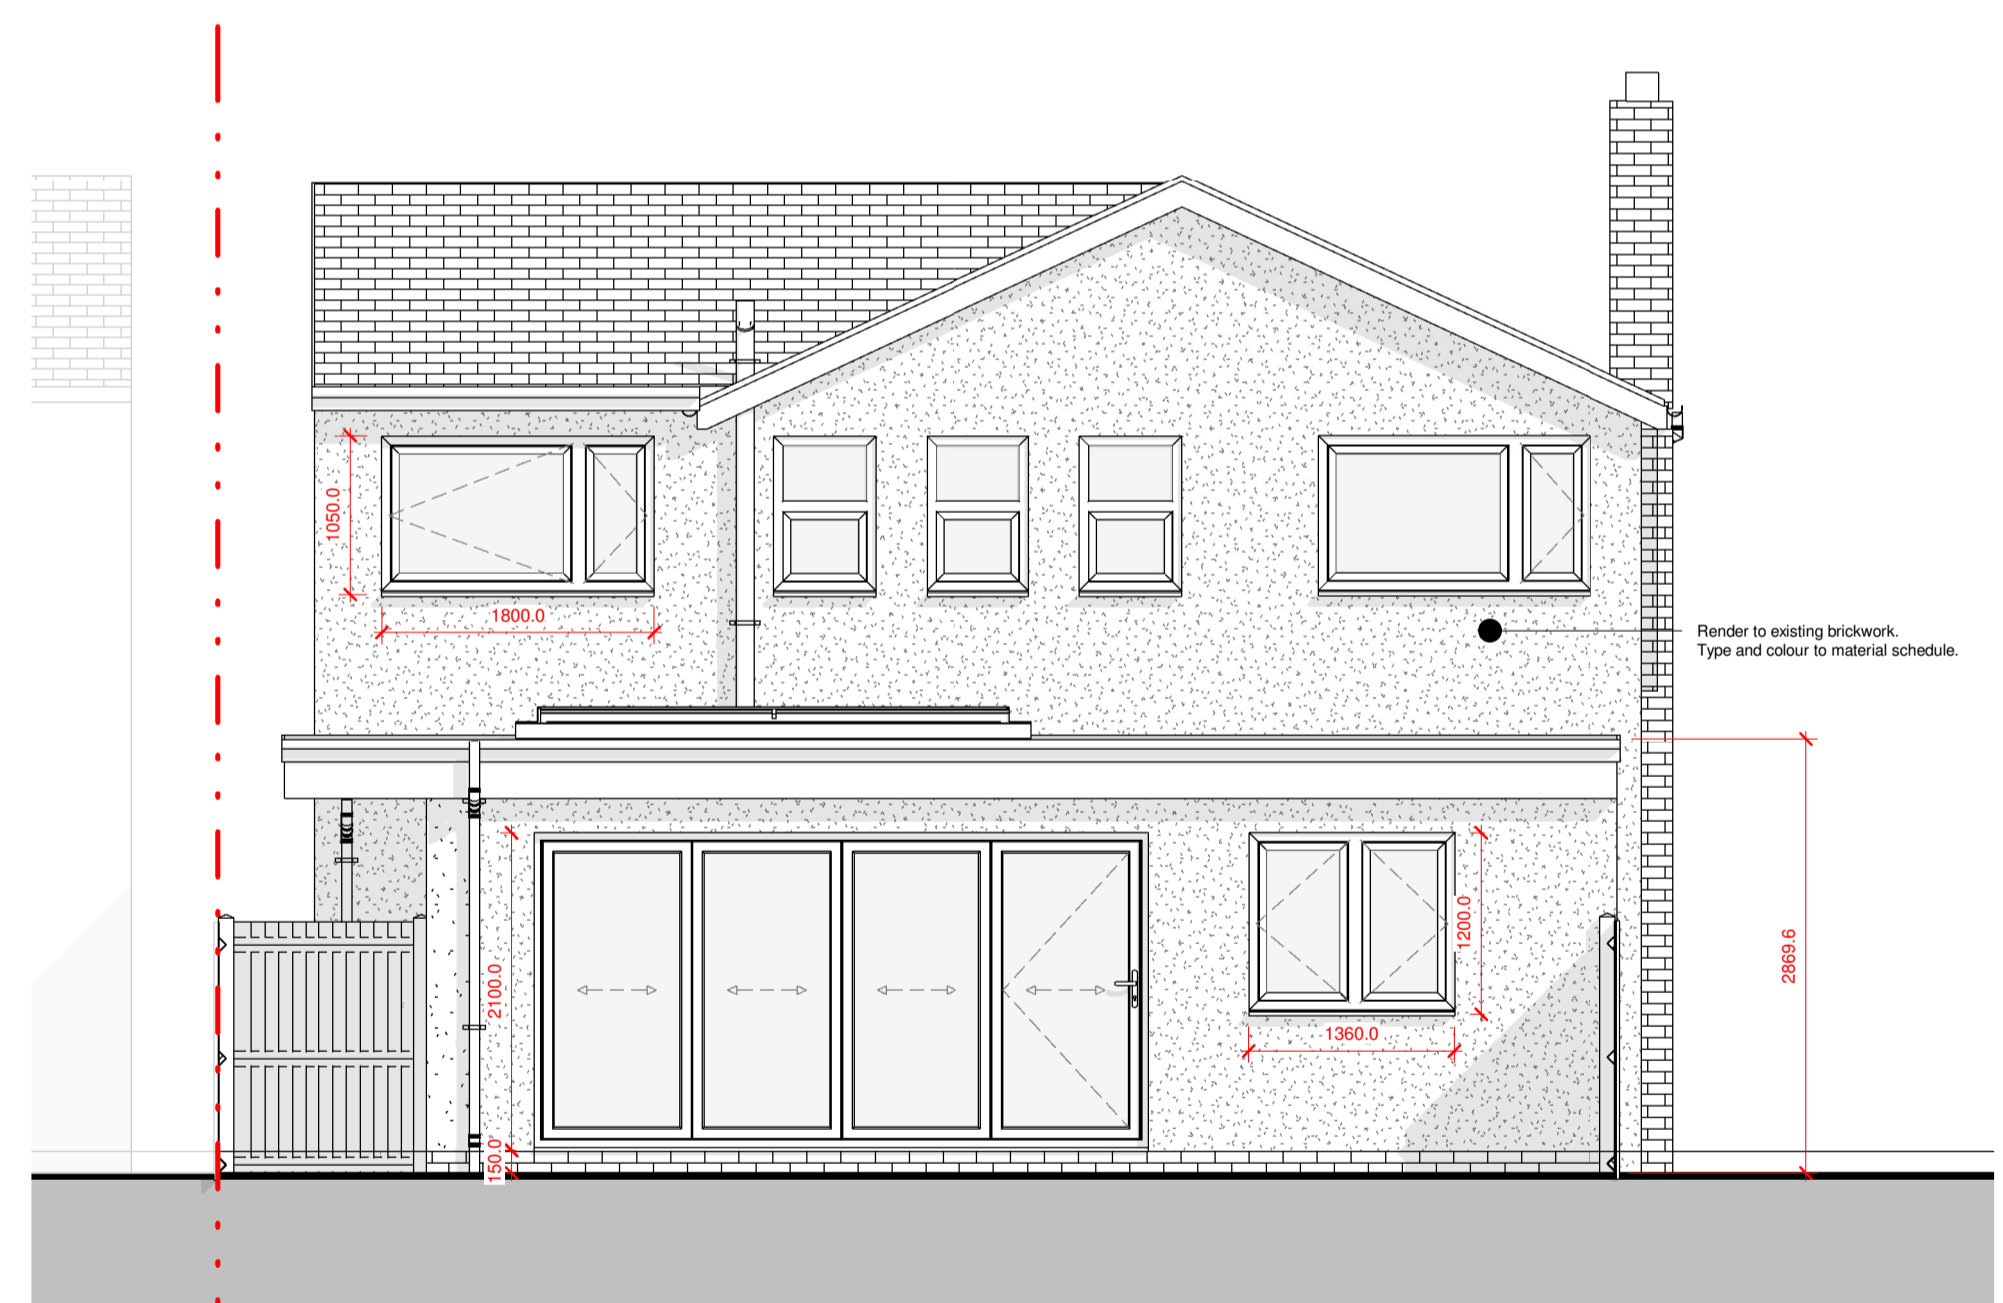

03. Proposed Rear Elevation

1 : 50

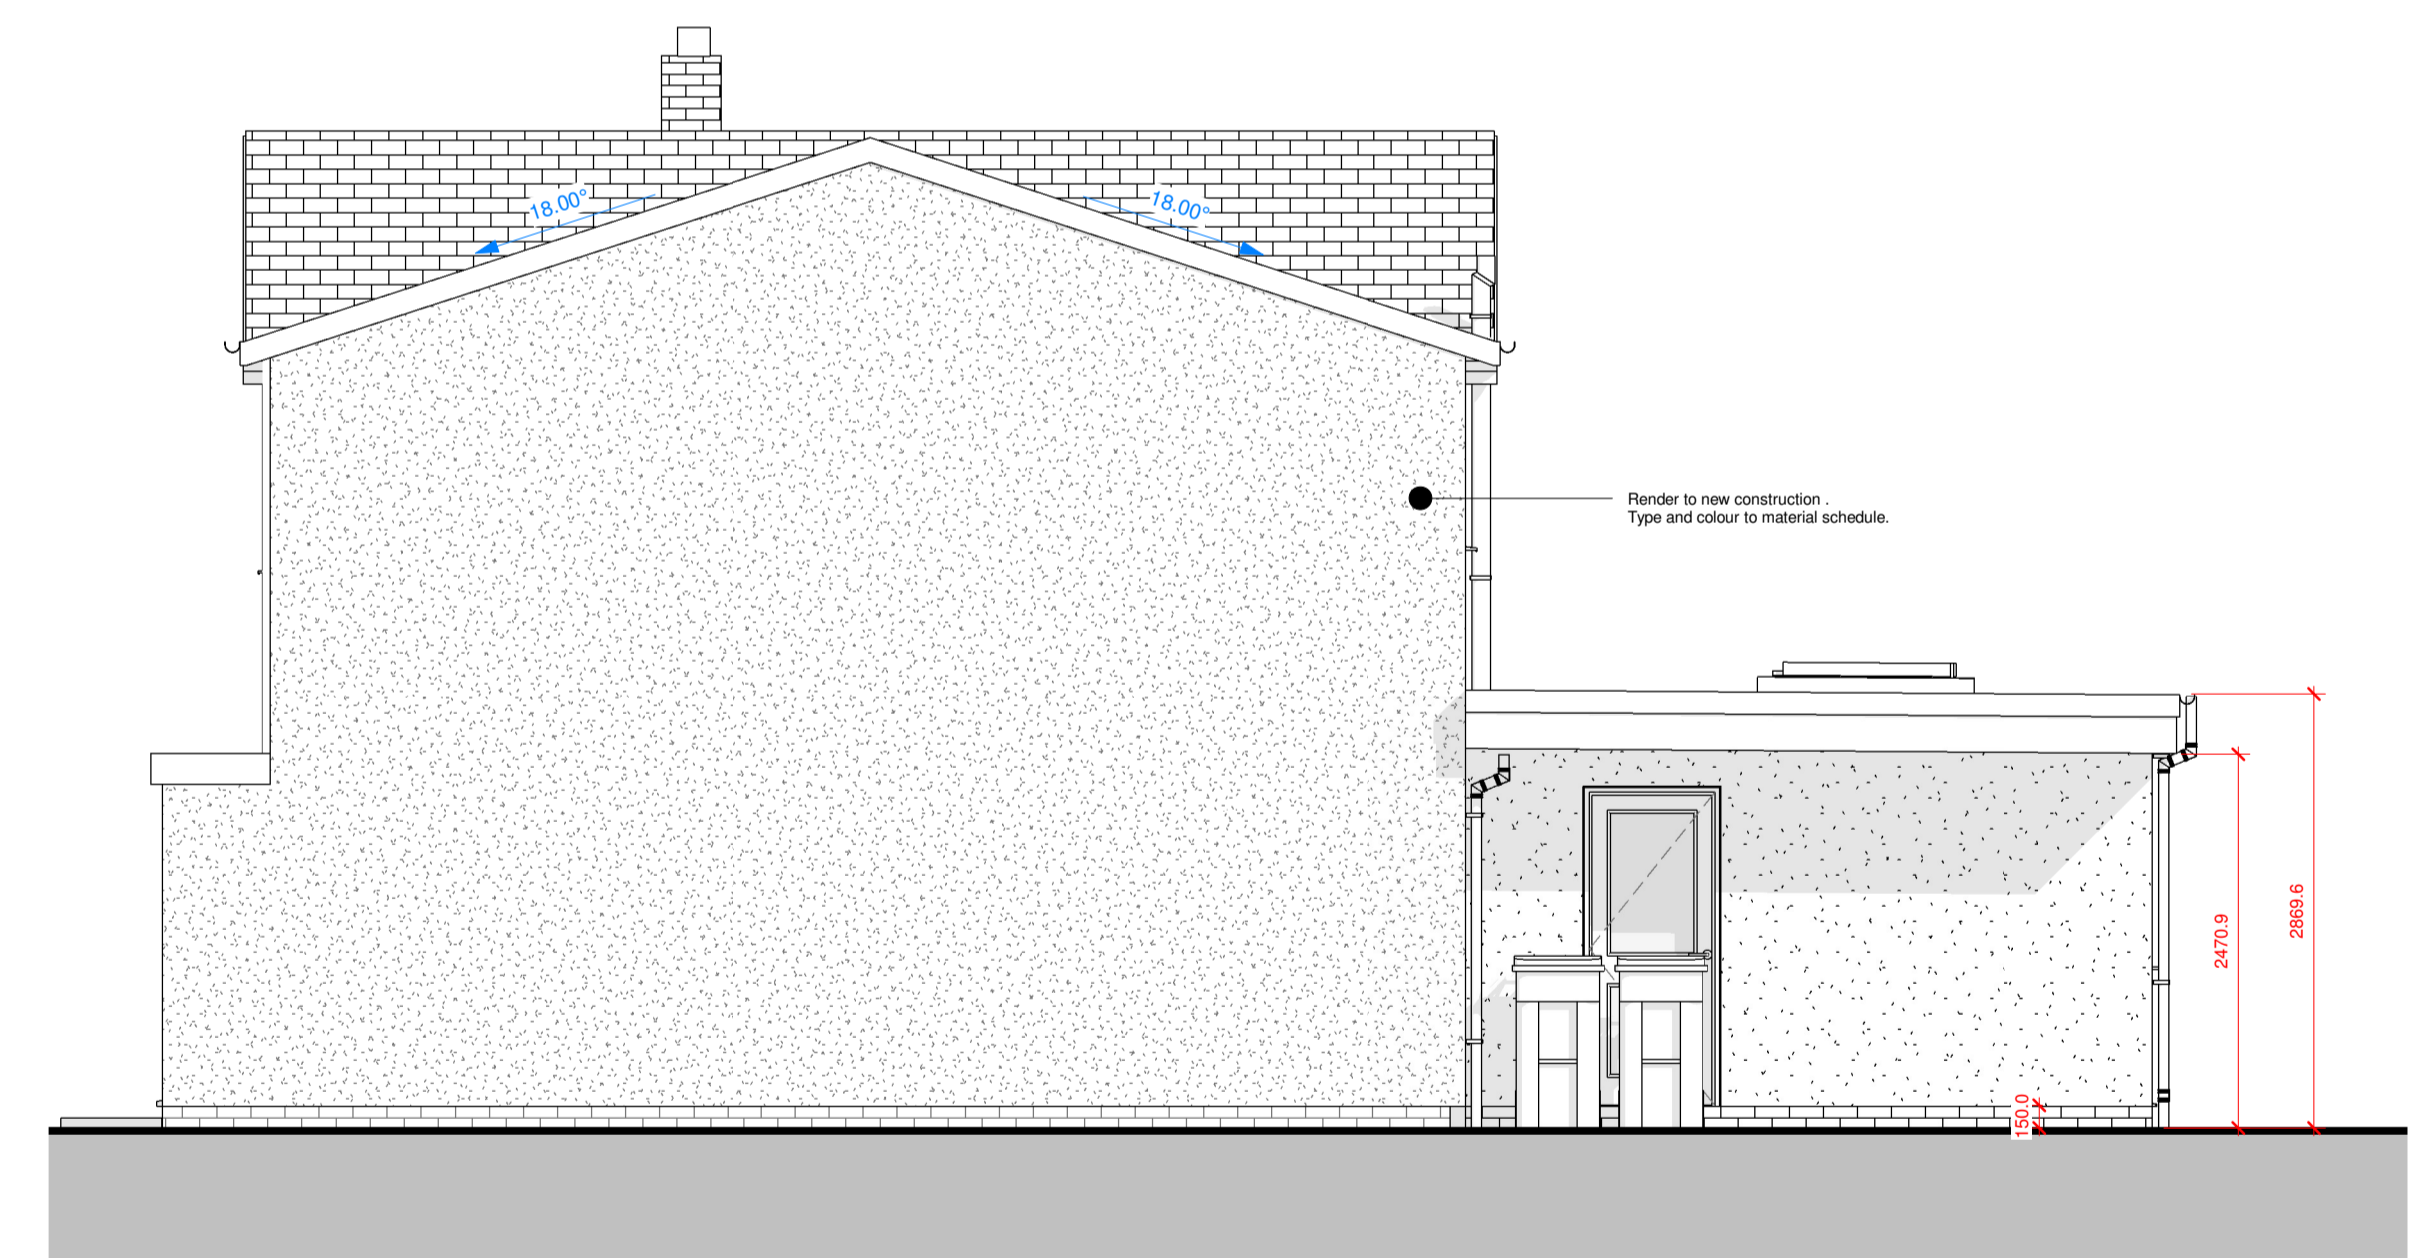

04. Proposed Side B Elevation

1 : 50

- External Face Front Finish - Composite horizontal cladding ( oyster colour)  
- Render finish where shown.
- Rainwater Goods - White PVC half round gutter with White DP.
- Windows Finish - Doors - Grey Alum Powder coated
- Roof Finish - Roof finish to match existing
- Fascia Finish - Black fascia.

Material Legend

1 : 20



<b>Project</b> 23 Southward Way Holywell, Whitley Bay NE25 0NJ		<b>Revision</b>	
Revision 1 Date: 7.3.21 Drawn By: JW Comments: First Issue	Revision 2 Date: 15.3.21 Drawn By: JW Comments: First Issue	Revision 3 Date: 19.3.21 Drawn By: JW Comments: First Issue	
<b>Project Title</b> 300-02 Proposed Elevations			
<b>Status</b> PLANNING			
Drawn By Author	Scale at A1 As indicated		
Date 03/11/21			