





0.1 Existing Front Elevation

1:50

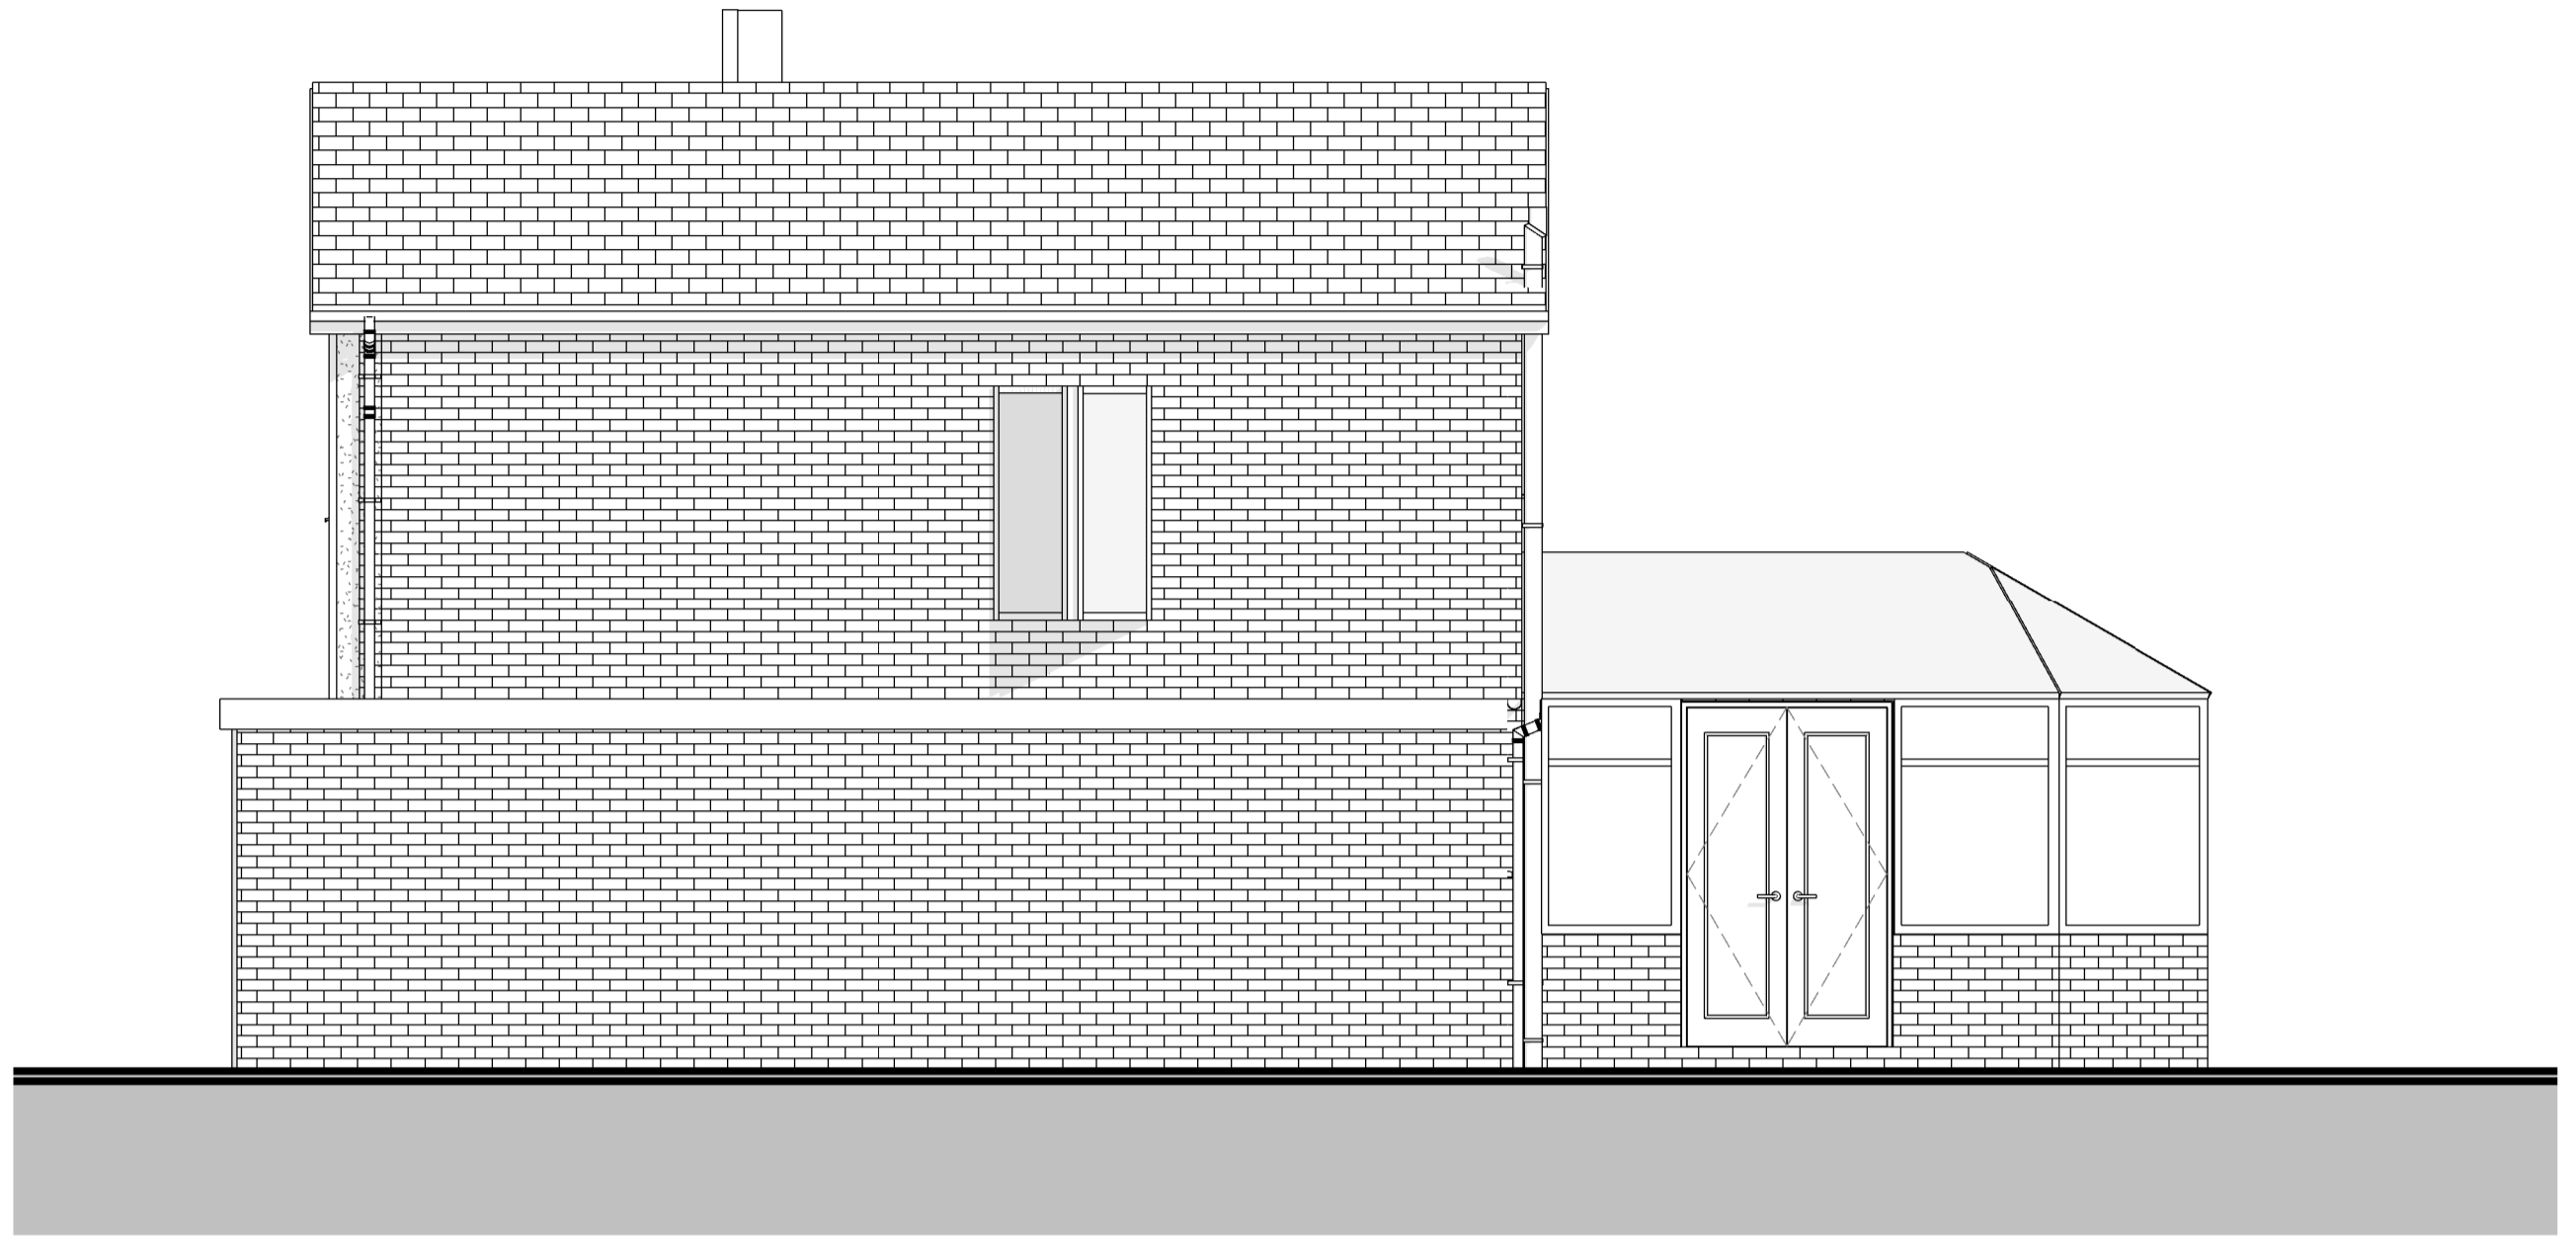


0.3 Existing Side Elevation

1:50

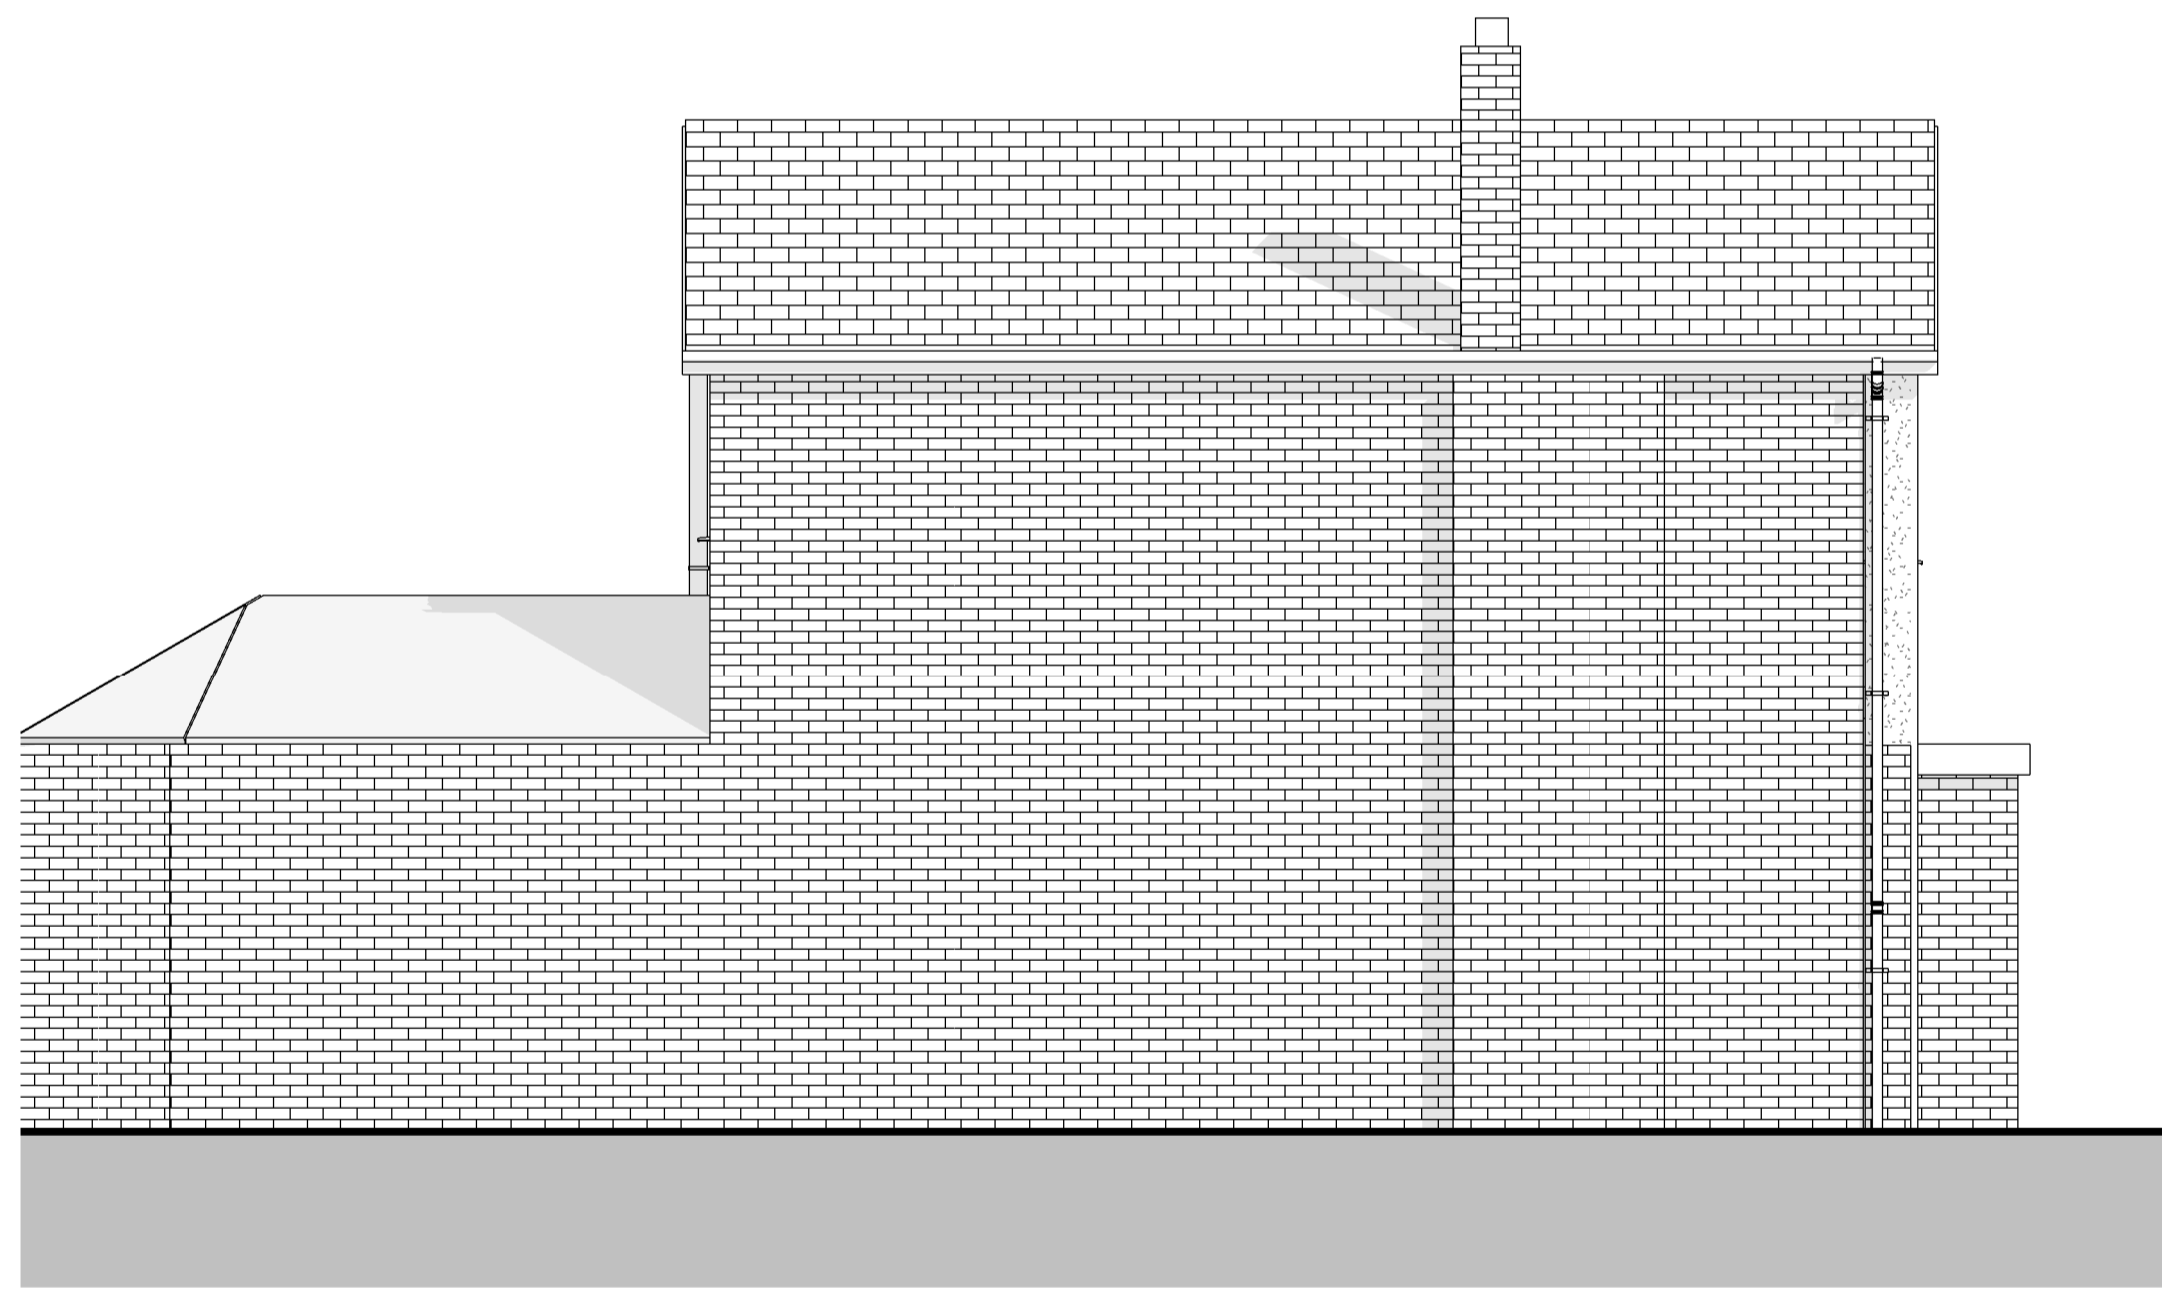

0.4 Existing Side Elevation

1:50

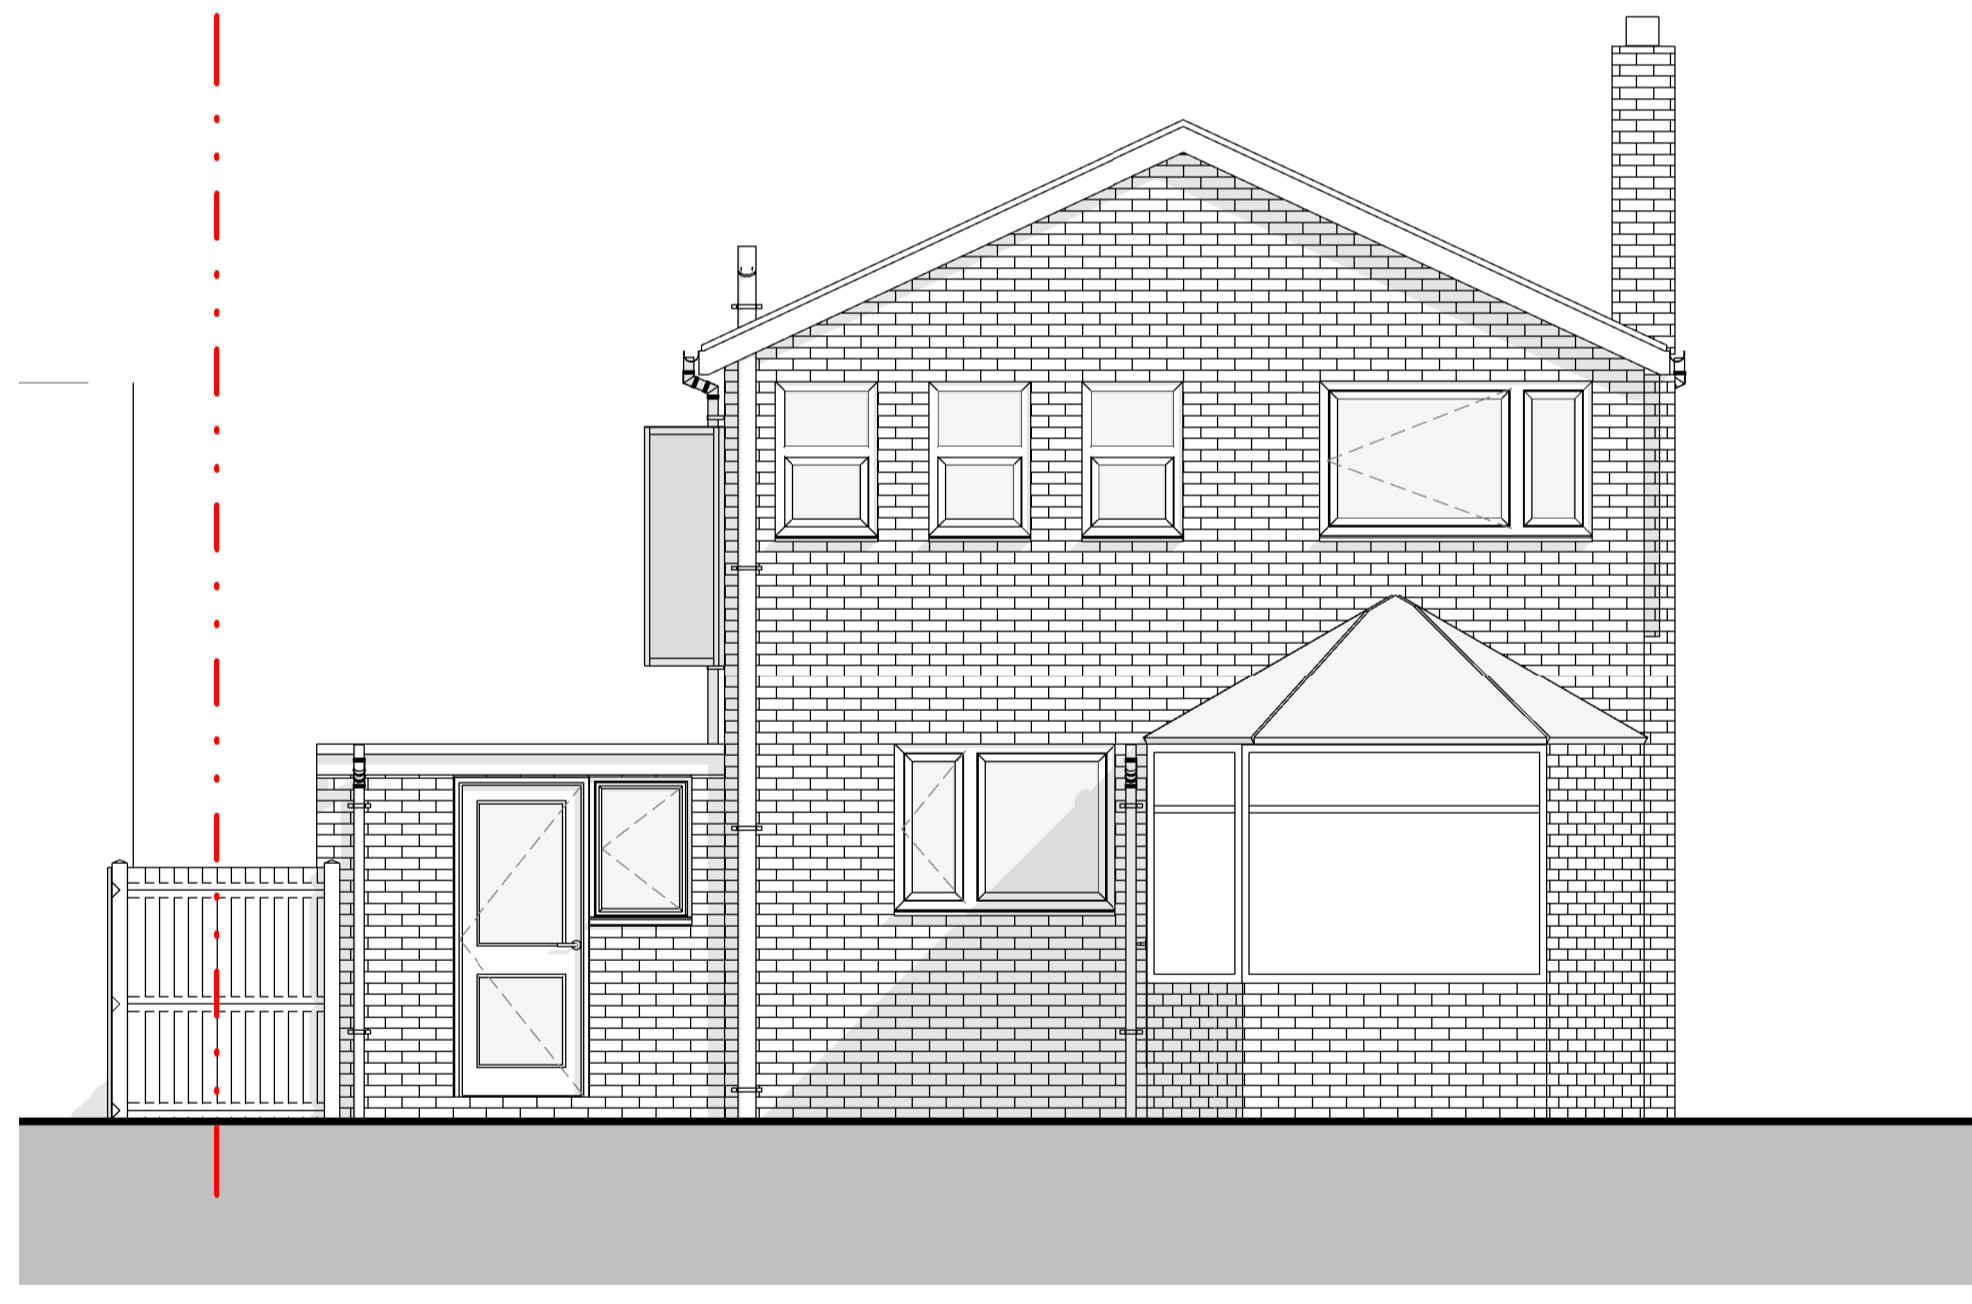

0.2 Existing Rear Elevation

1:50



# LighthouseARCHITECTURE

<b>Project</b> 23 Southward Way Holywell, Whitley Bay NE25 0NJ		<b>Revision</b>	
<b>Project Title</b> 100-02 Existing Elevations	1 7.3.21 JW First Issue	Date 07/21/20	Scale at A1 1 : 50
<b>Status</b> PLANNING			

C - THIS DRAWING IS THE COPYRIGHT OF LHA. NO COPYING OR DISTRIBUTION OF THIS DRAWING OR ANY PART IS PERMITTED WITHOUT PRIOR WRITTEN NOTICE OR PERMISSION.  
 THE DRAWING IS FOR PLANNING/ BUILDING CONTROL PURPOSES ONLY. ALL DIMENSIONS TO CHECKED ON SITE PRIOR TO COMMENCEMENT OF WORKS AND PRIOR TO ANY MANUFACTURE.  
 ANY DISCREPANCIES TO BE BROUGHT TO THE ATTENTION OF LHA.  
 Email - lighthousearchitecture@hotmail.com  
 Tel - 07710 046506  
 A1 SIZE - SCALE AS SHOWN