


Shed Dimensions:
 Width - 8m
 Depth - 5m
 Height Front Elevation - 3m
 Height Rear Elevation - 2.5m

- Notes:
- Shed to be set on concrete hardstanding.
 - Material to be timber cladding

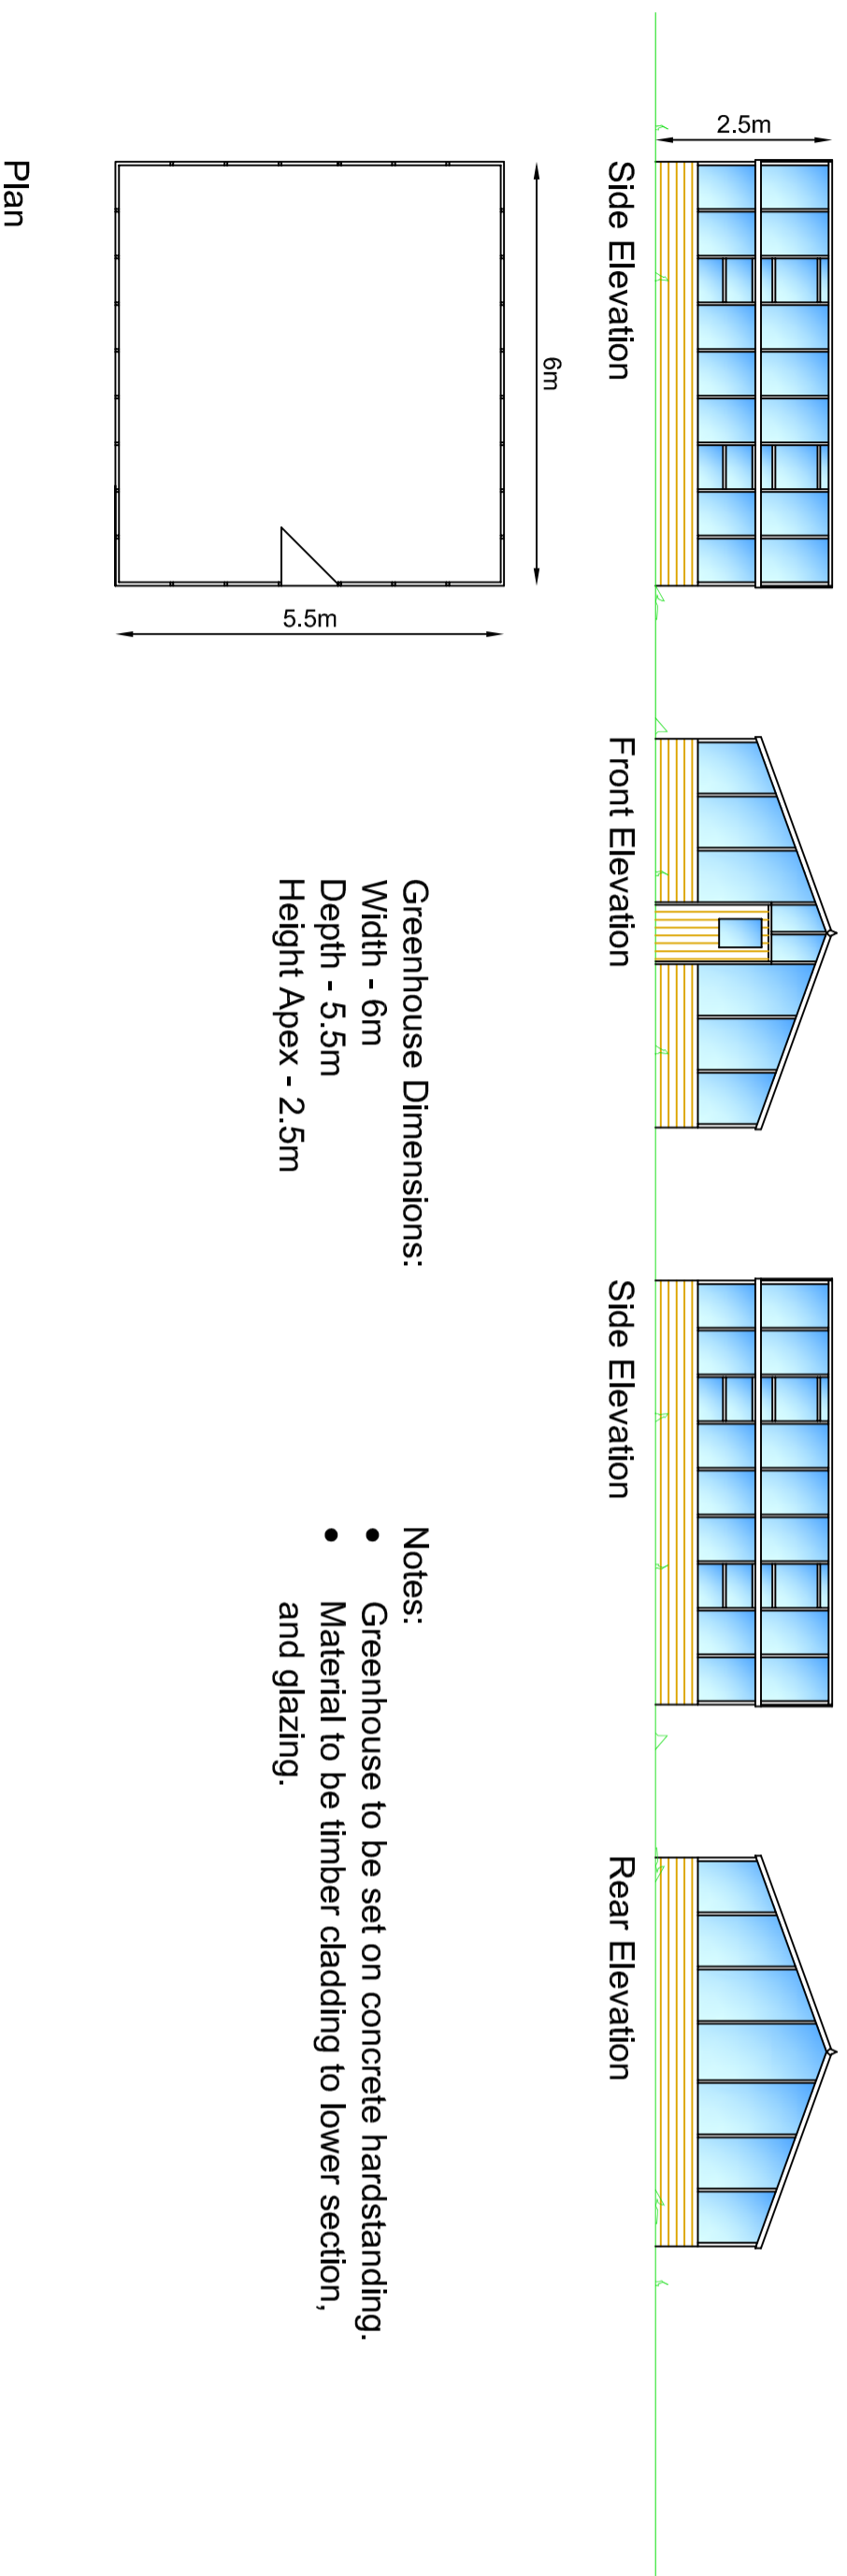

Greenhouse Dimensions:
 Width - 6m
 Depth - 5.5m
 Height Apex - 2.5m

- Notes:
- Greenhouse to be set on concrete hardstanding.
 - Material to be timber cladding to lower section, and glazing.

AMENDMENTS	INITIALS	DATE	REF
Original	PMW	06/03/21	0

Client: Jon Tweddell Planning

Drawing Title: Outbuildings - Plans & Elevations

Address: Todstead Cottage
 Longframlington
 Northumberland

Job No. P/2021/025/004

Scale 1:100 @ A2 Rev 0