


RITMINE HOUSE, SPROATLEY



EXISTING FRONT ELEVATION

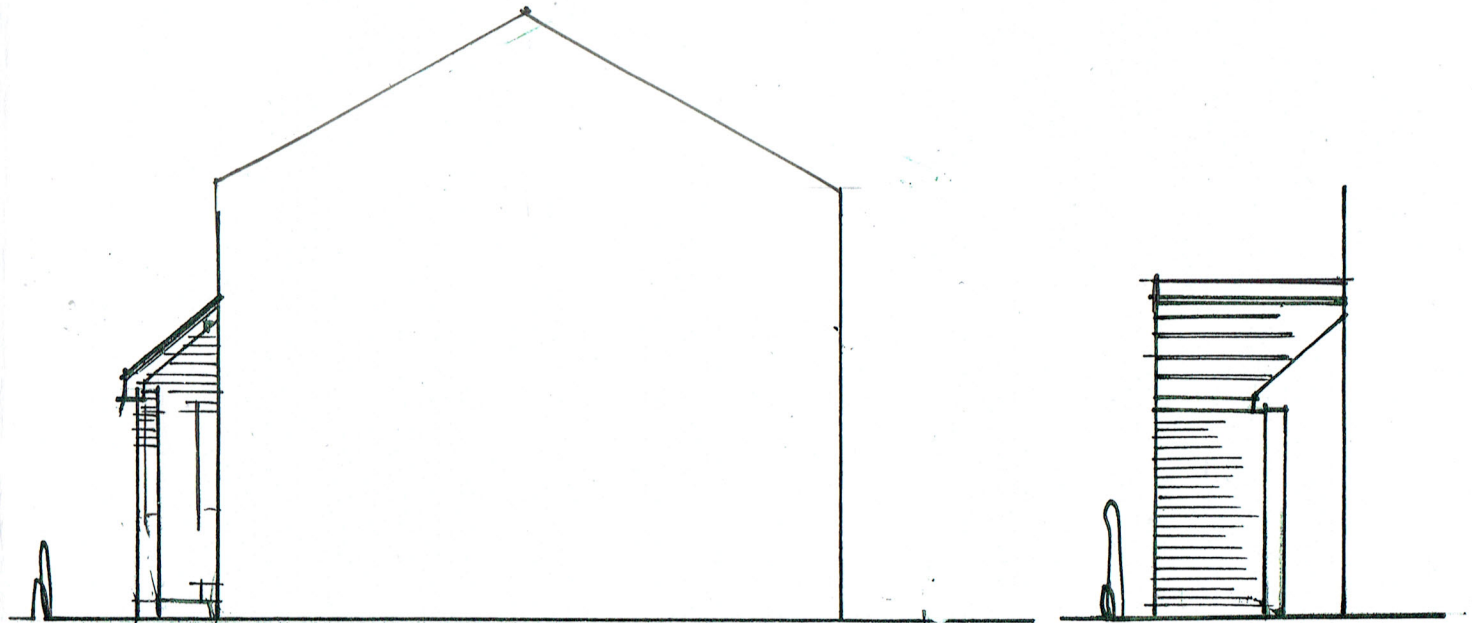


EXISTING SIDE


PROPOSAL



PROPOSED FRONT ELEVATION

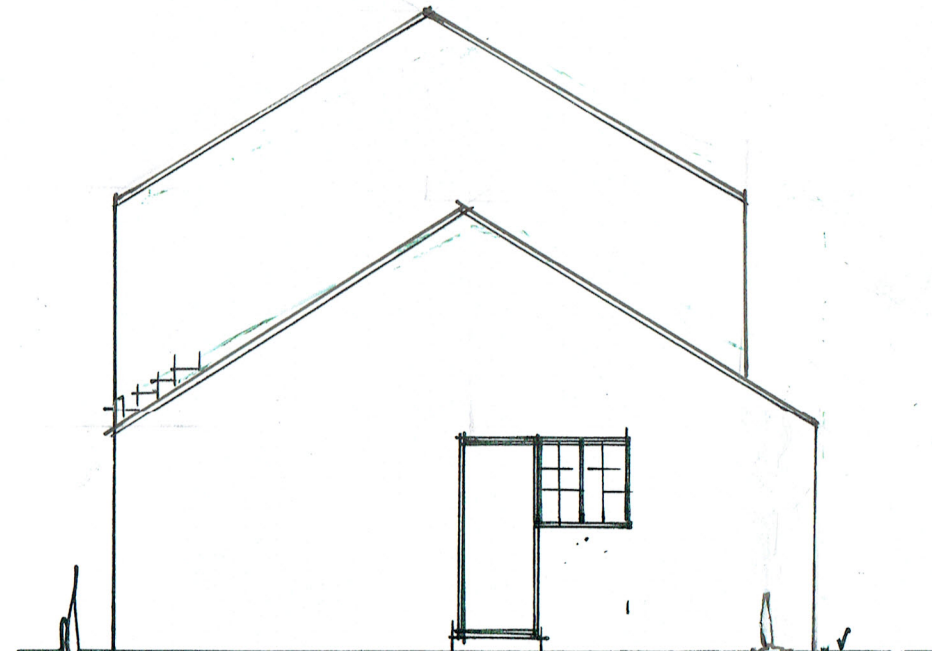

EXISTING SIDE

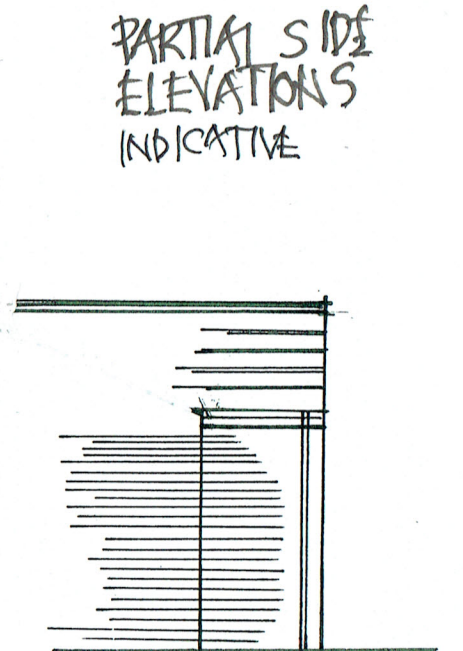

PROPOSAL



SCALE 1:100