



CROSSSECTION A-A




SIDE ELEVATION





REAR ELEVATION




FRONT ELEVATION

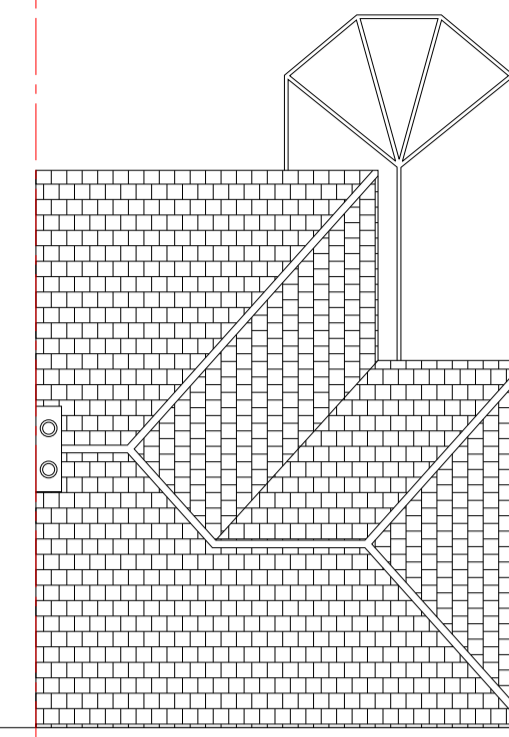


ROOF PLAN

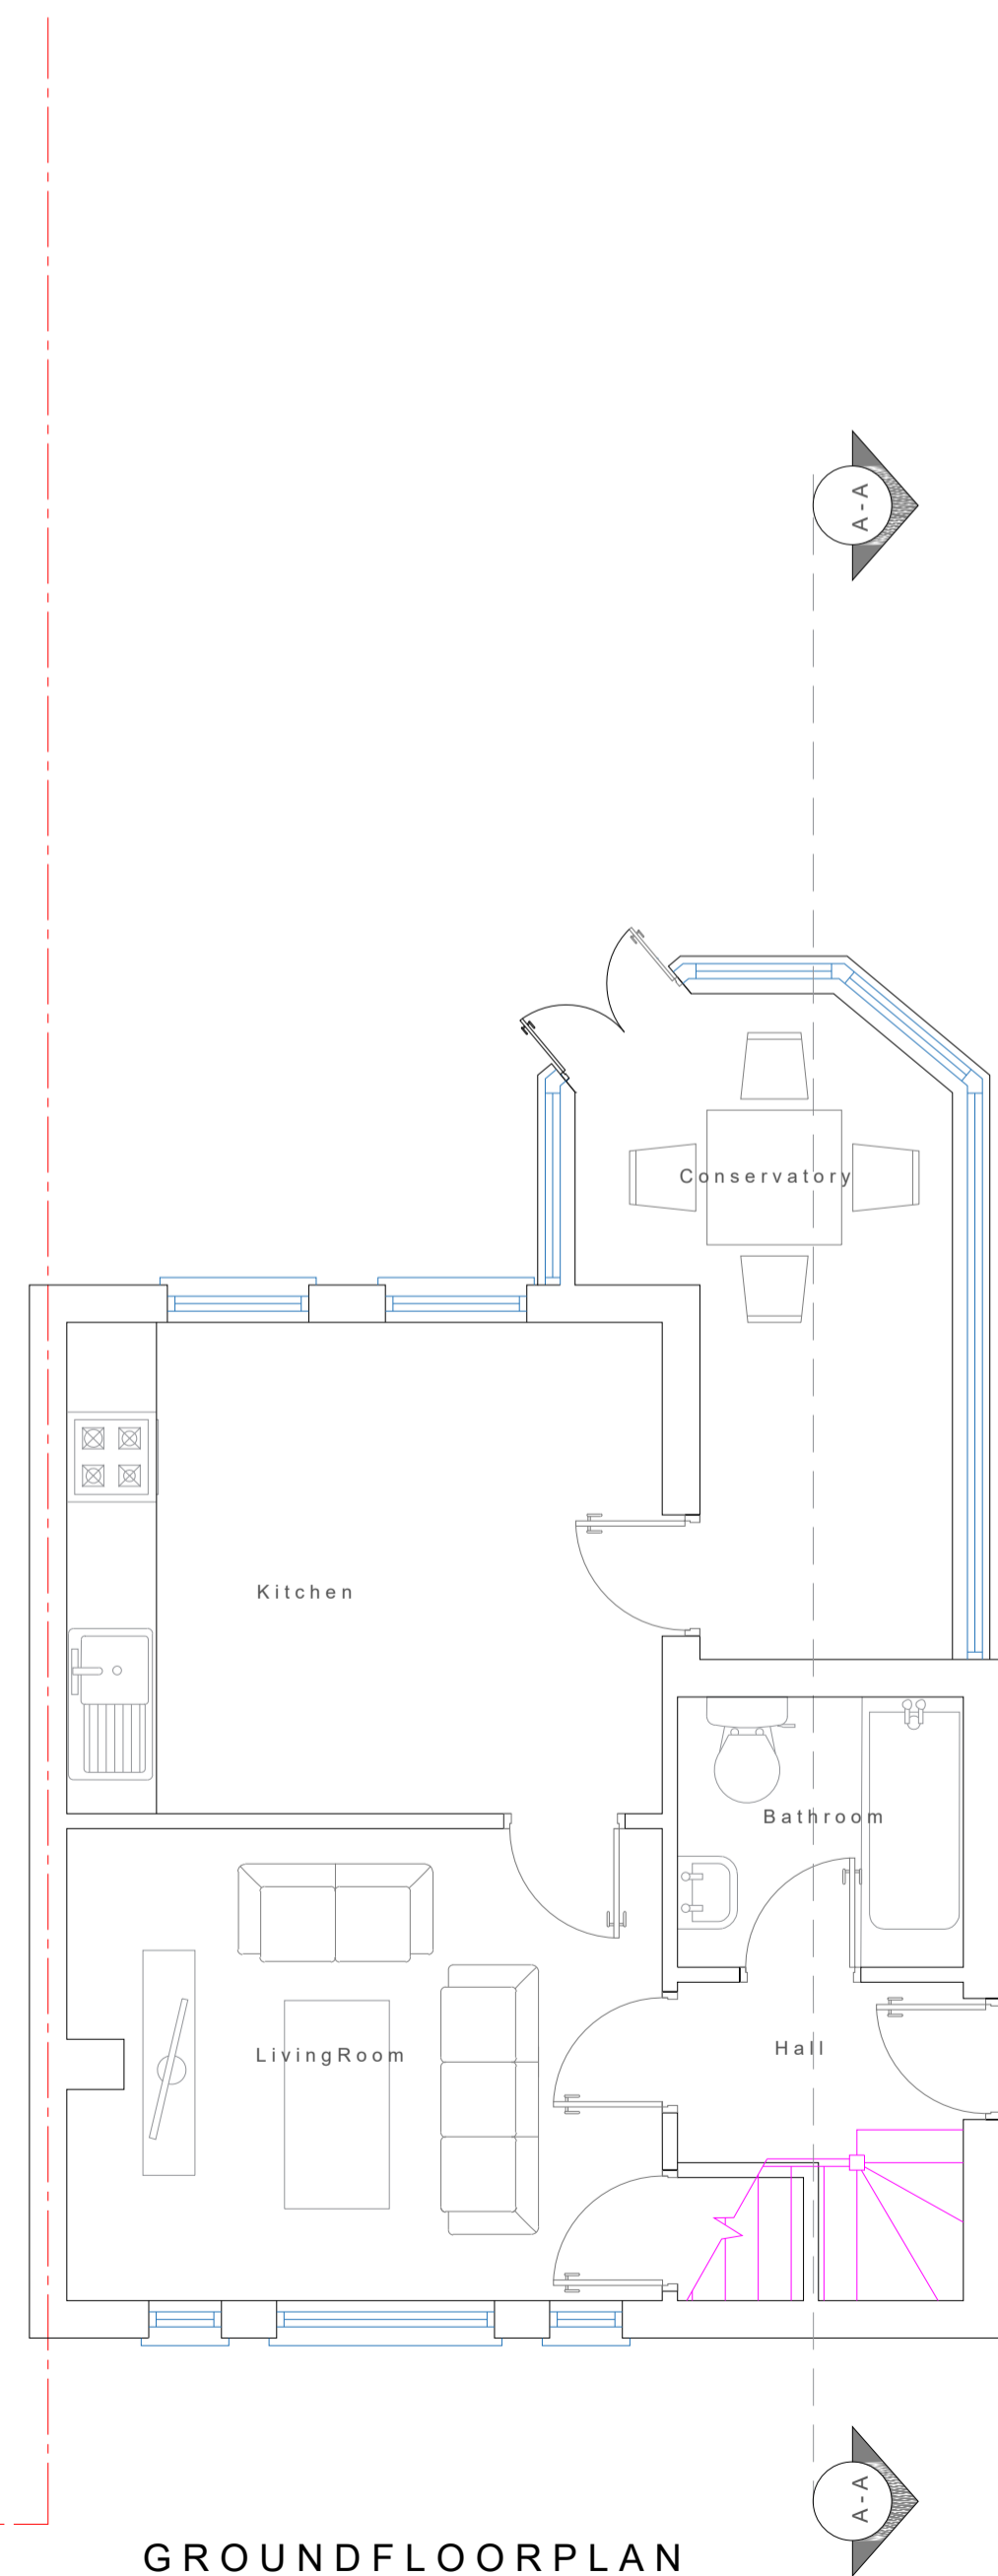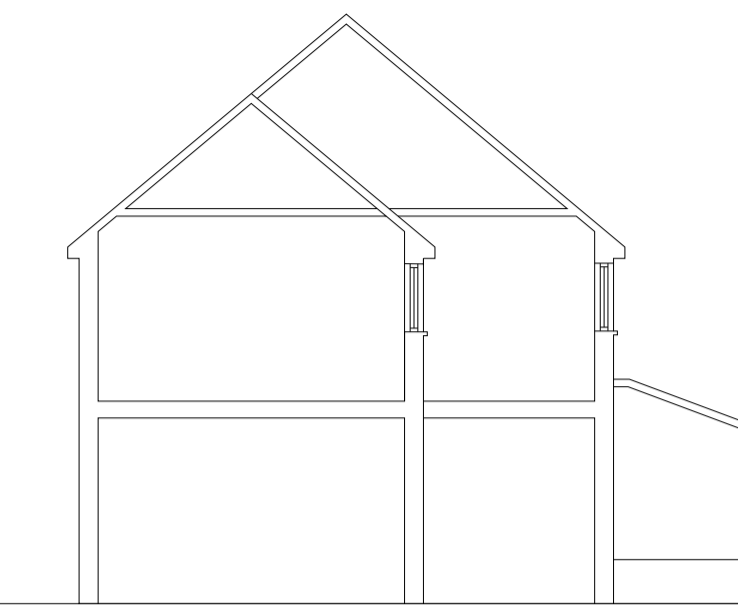

GROUND FLOOR PLAN

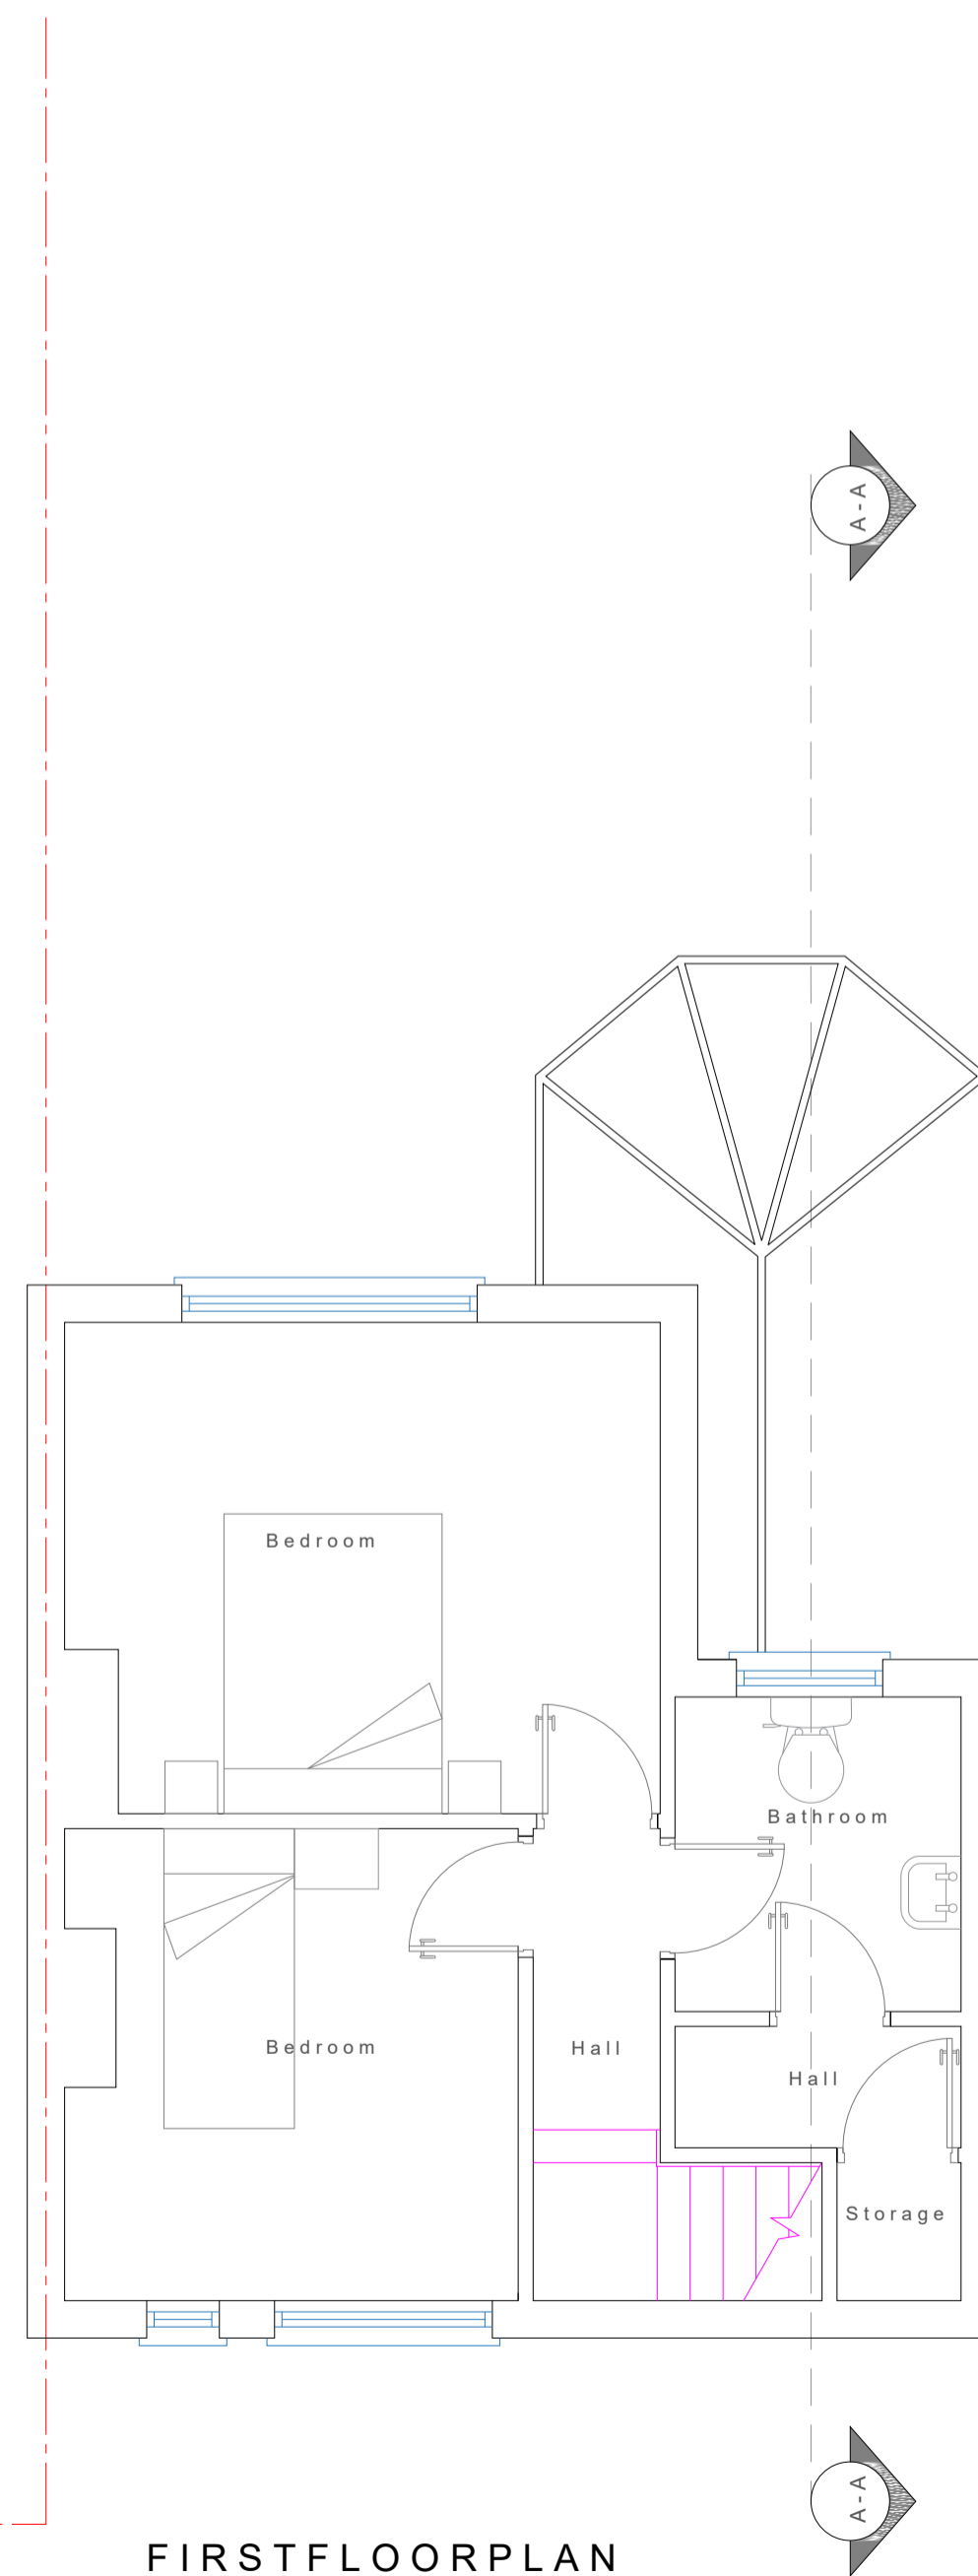


FIRST FLOOR PLAN

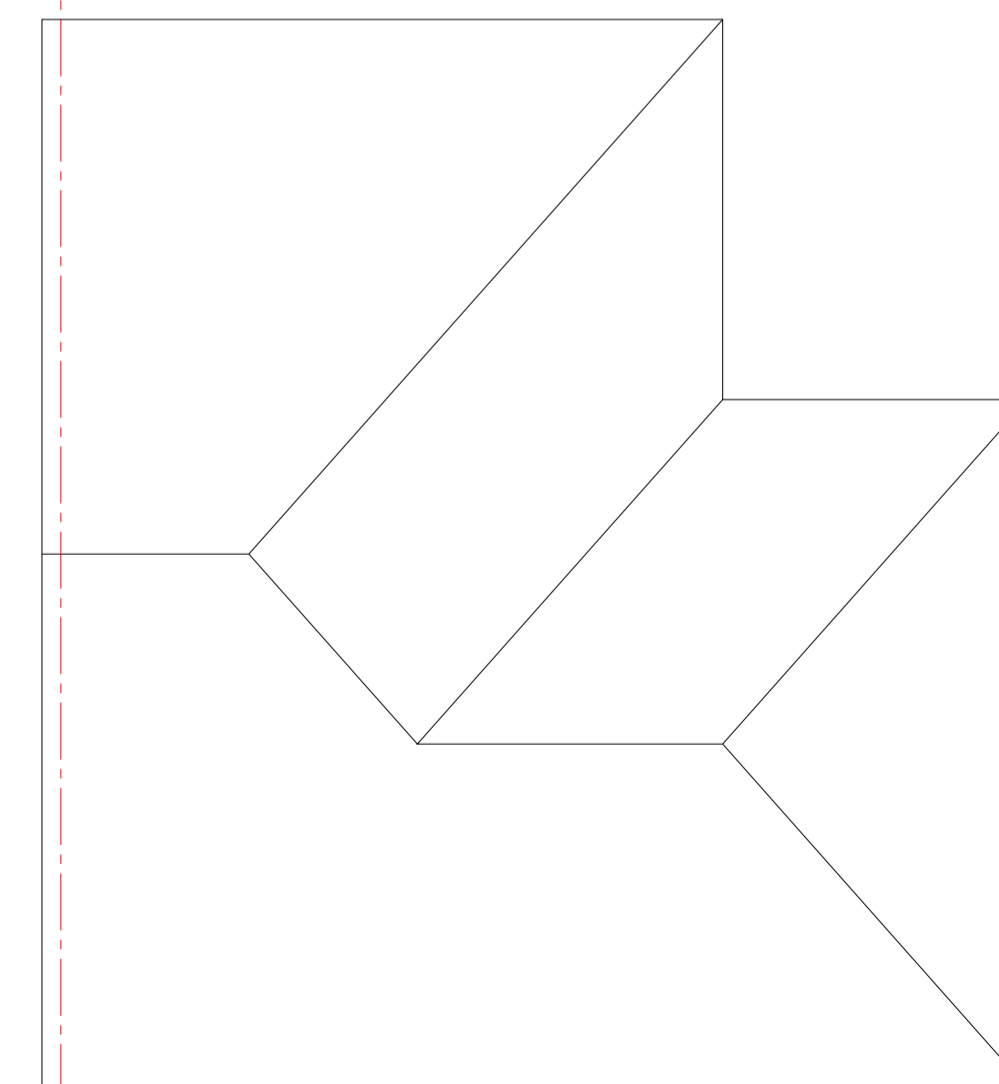

ROOF PLAN



Scale 1:1250
 Projection: British National Grid

 

Project

Client
 7 Cranborne Close
 Hertford Hertfordshire
 SG13 8HU

Drawing Title
 EXISTING PLANS
 SECTION & ELEVATIONS

Scale 1:100 / 1:50 @ A1 SDS	Drawn APRIL 2021	Checked -	Authorised -
-----------------------------------	---------------------	--------------	-----------------

Drawing Number APRIL21_7CC_01	Rev -
----------------------------------	----------