
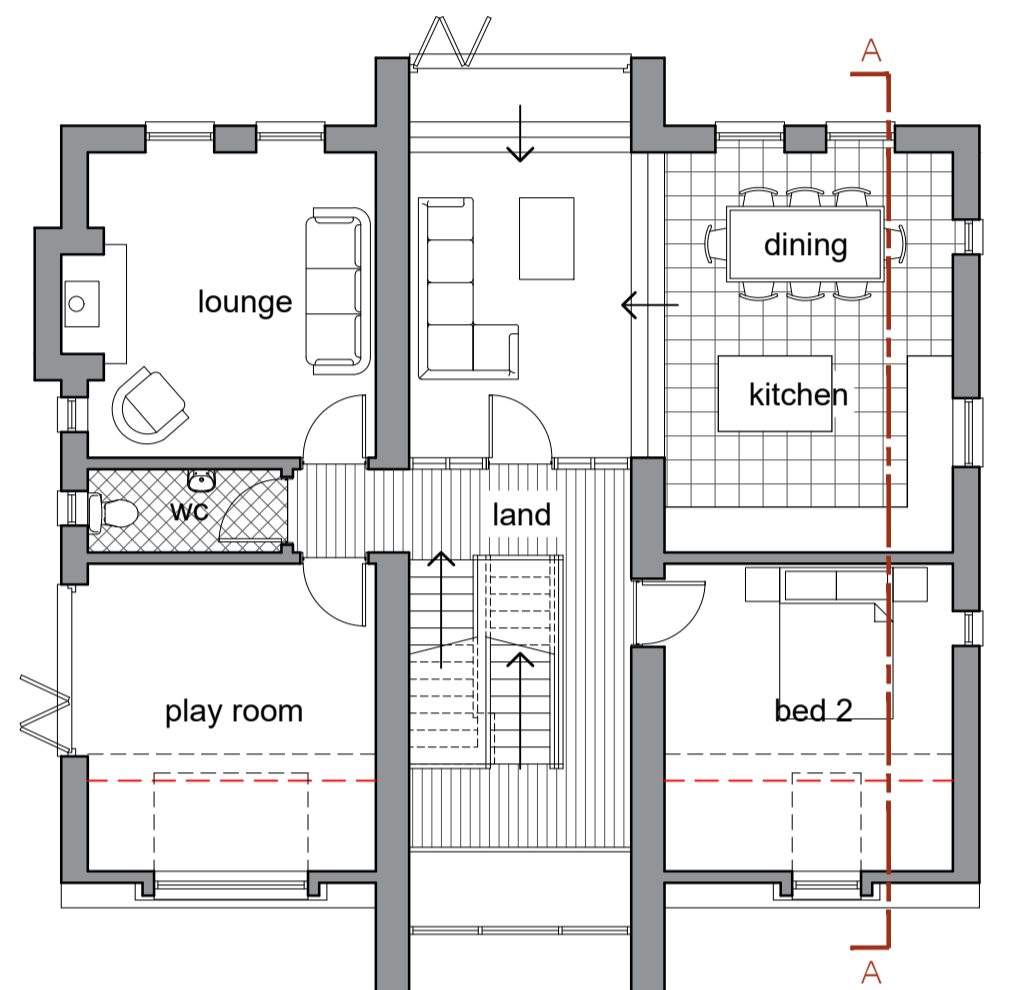




Lower Ground Floor Plan

Scale: 1:100

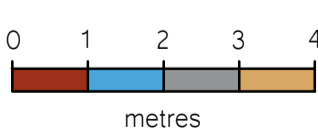


First Floor Plan

Scale: 1:100

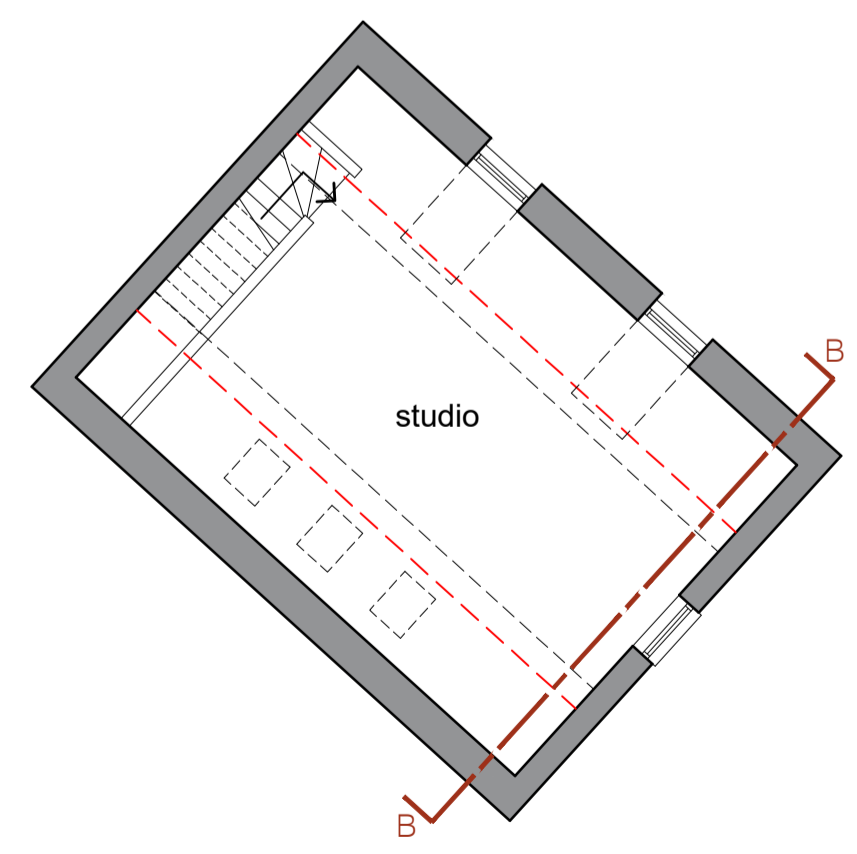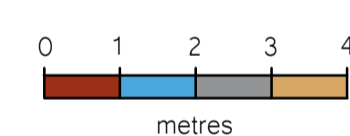

Upper Ground Floor Plan

Scale: 1:100

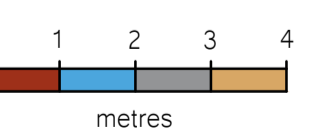

- General Notes
1. All dimensions are shown in 'mm' unless otherwise stated.
 2. The contractor, sub-contractors and suppliers must verify all dimensions on site prior to the commencement of any work.
 3. This drawing is to be read in conjunction with all relevant engineers and specialist sub-contractors drawings and specifications.
 4. Any discrepancies are to be brought to the designers attention.

Status
FOR APPROVAL

SWANN EDWARDS
ARCHITECTURE

Swann Edwards Architecture Limited, Swann Edwards Architecture,
Fen Road, Guyhirn, Wisbech, Cambs. PE13 4AA
t 01945 450694 e info@swannedwards.co.uk w www.swannedwards.co.uk

Job Title Proposed Replacement Dwelling Round House Lodge Oak Road, Ware, Herts	Date March 2021	Scale As Shown Sheet Size A1
Drawing Title Planning Drawing Floor Plans	Job No. SE-1546	Drawn by RS
Dwg No. PP1100	Revision B	