



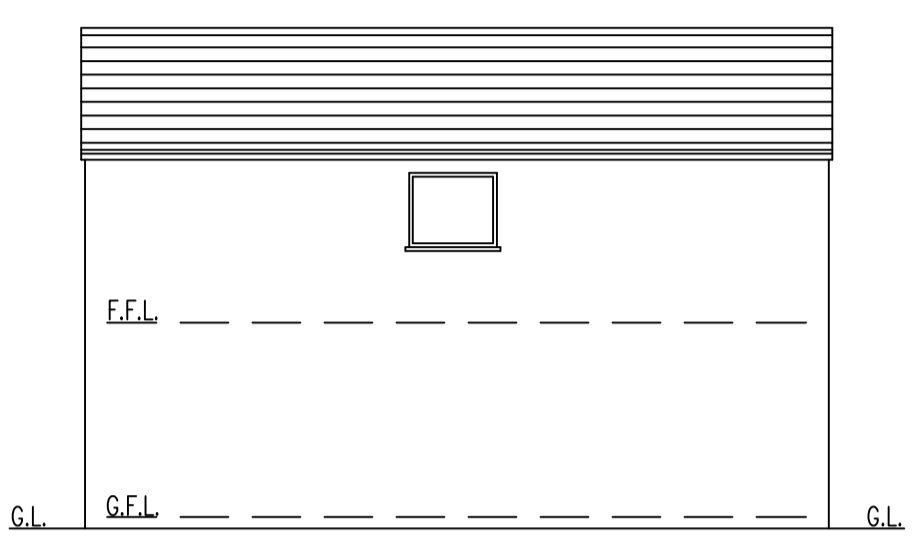

EXISTING FRONT ELEVATION 1:100

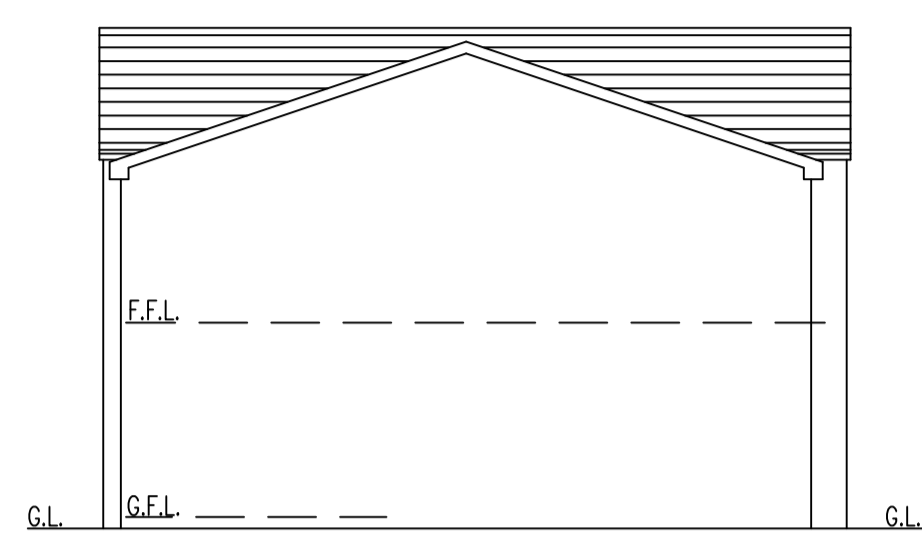

EXISTING SIDE ELEVATION 1:100




EXISTING SIDE ELEVATION 1:100




EXISTING REAR ELEVATION 1:100




PROPOSED FRONT ELEVATION 1:100

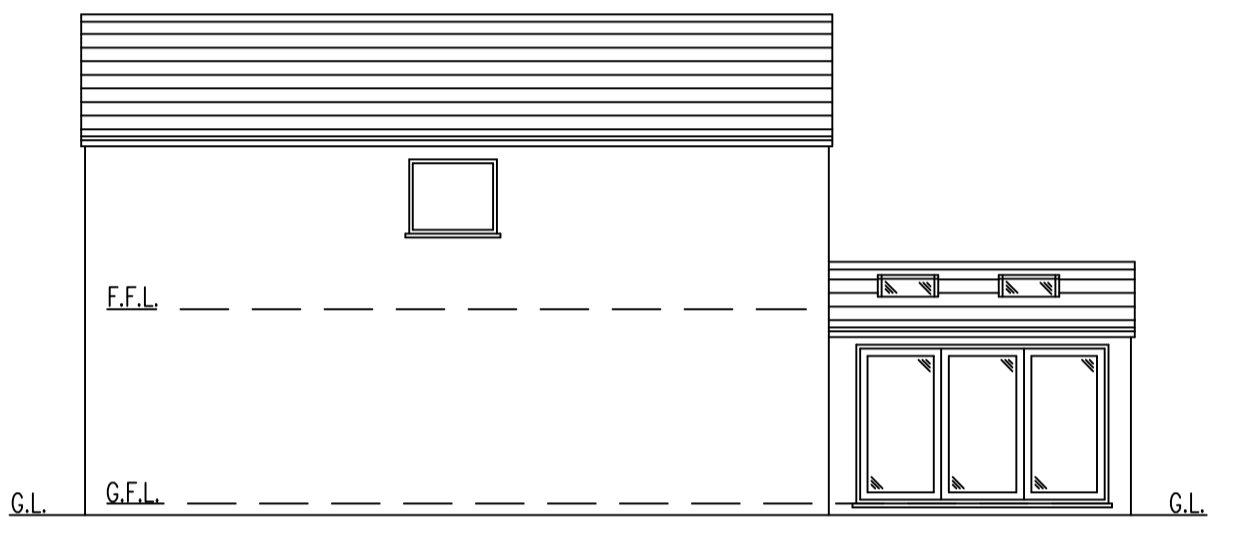


PROPOSED SIDE ELEVATION 1:100

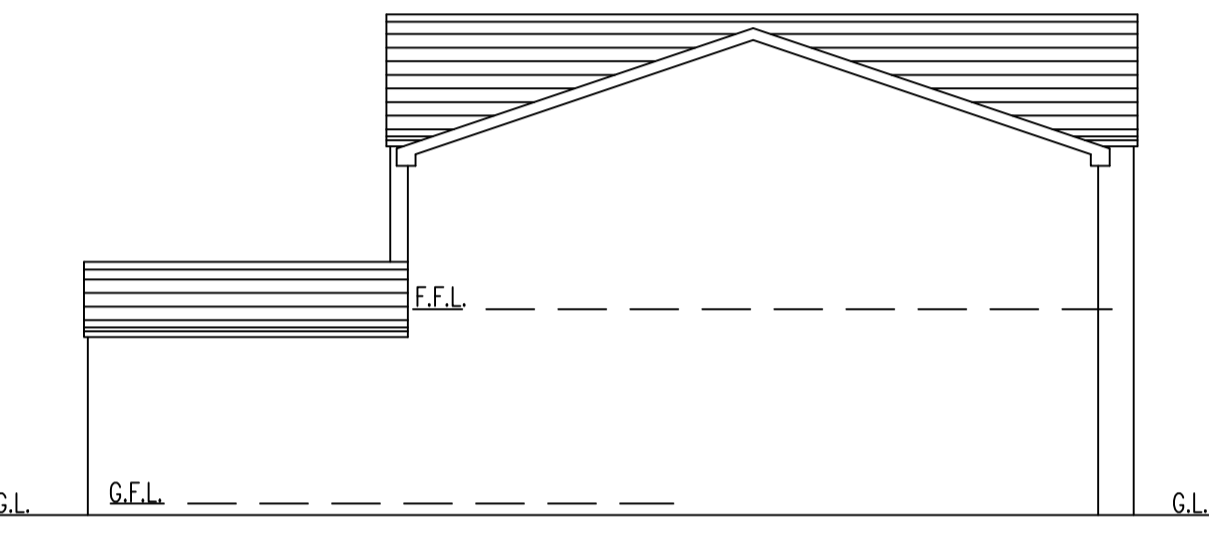


PROPOSED SIDE ELEVATION 1:100

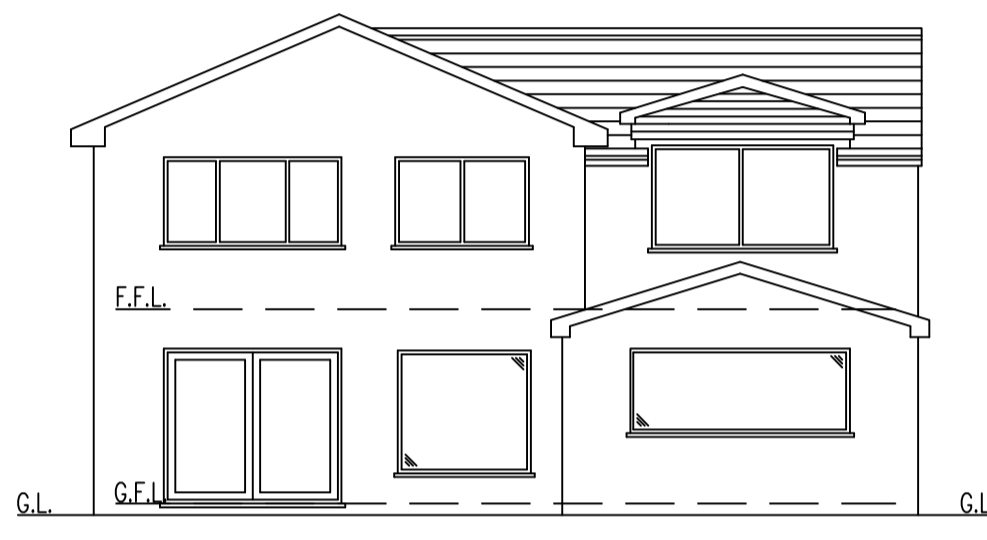

PROPOSED REAR ELEVATION 1:100

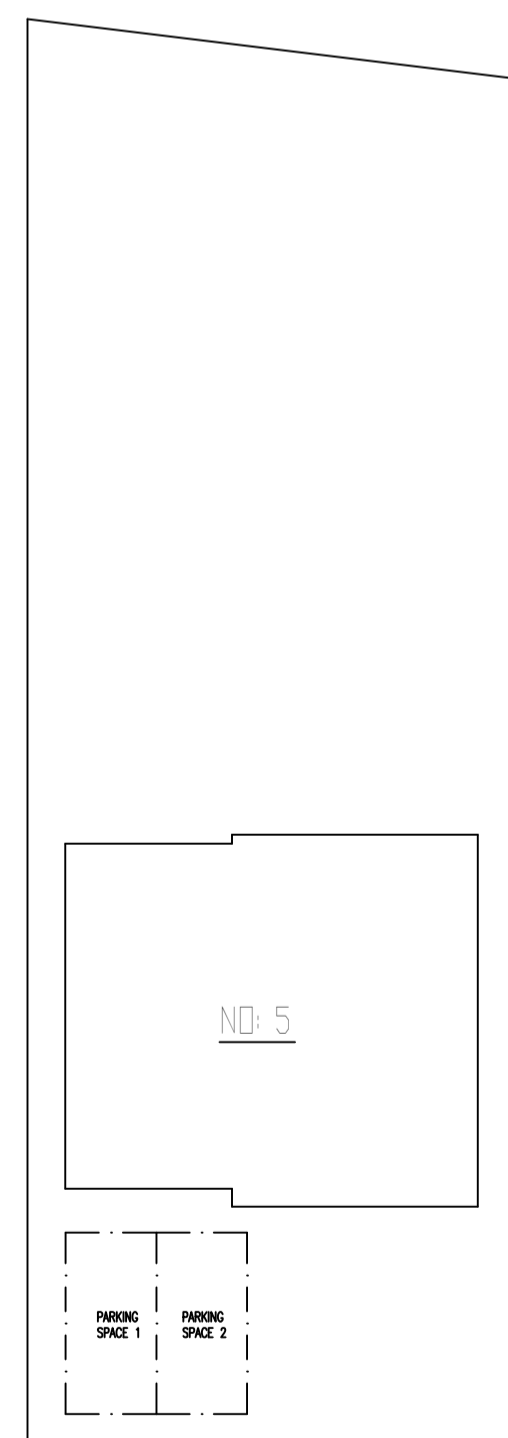

EXISTING SITE PLAN (1:200)

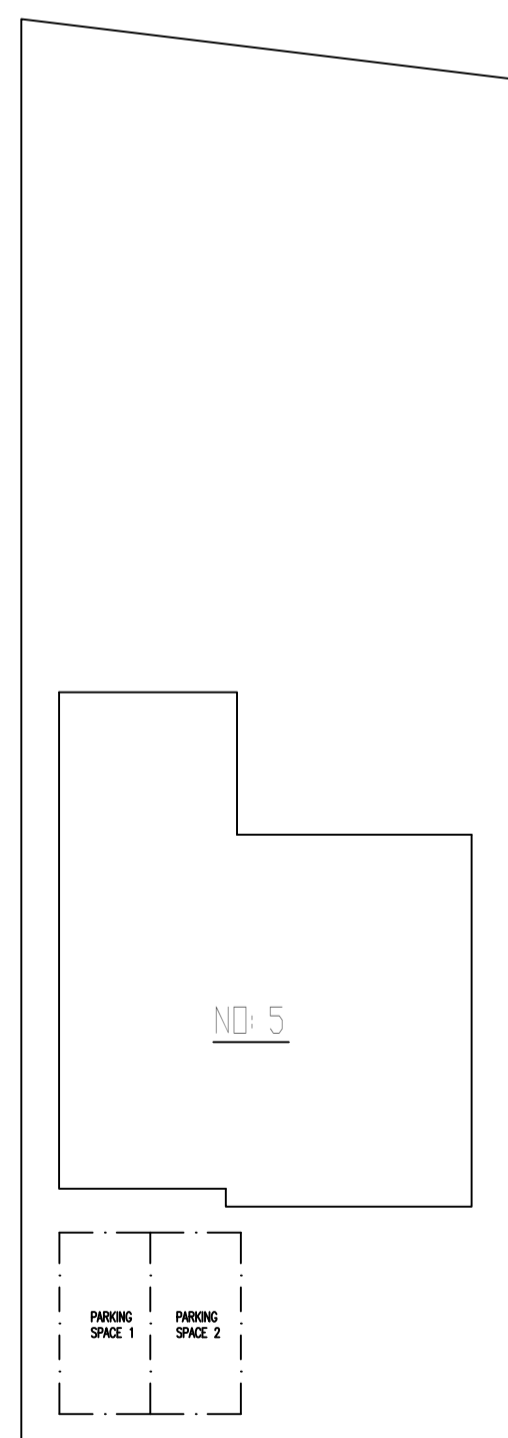

PROPOSED SITE PLAN (1:200)

AFFORDABLE ARCHITECTURE DESIGN LTD
 A. Planning Application - 07.12.20

PAPER SIZE A1
 PLANNING APPLICATION

Single Storey Rear Extension

5 Court Meadow, Stone,
 Berkeley, GL13 9LR

Date 15.04.21
 Drawing No. 80603-2 Rev. A