




EXISTING GROUND FLOOR PLAN 1:50

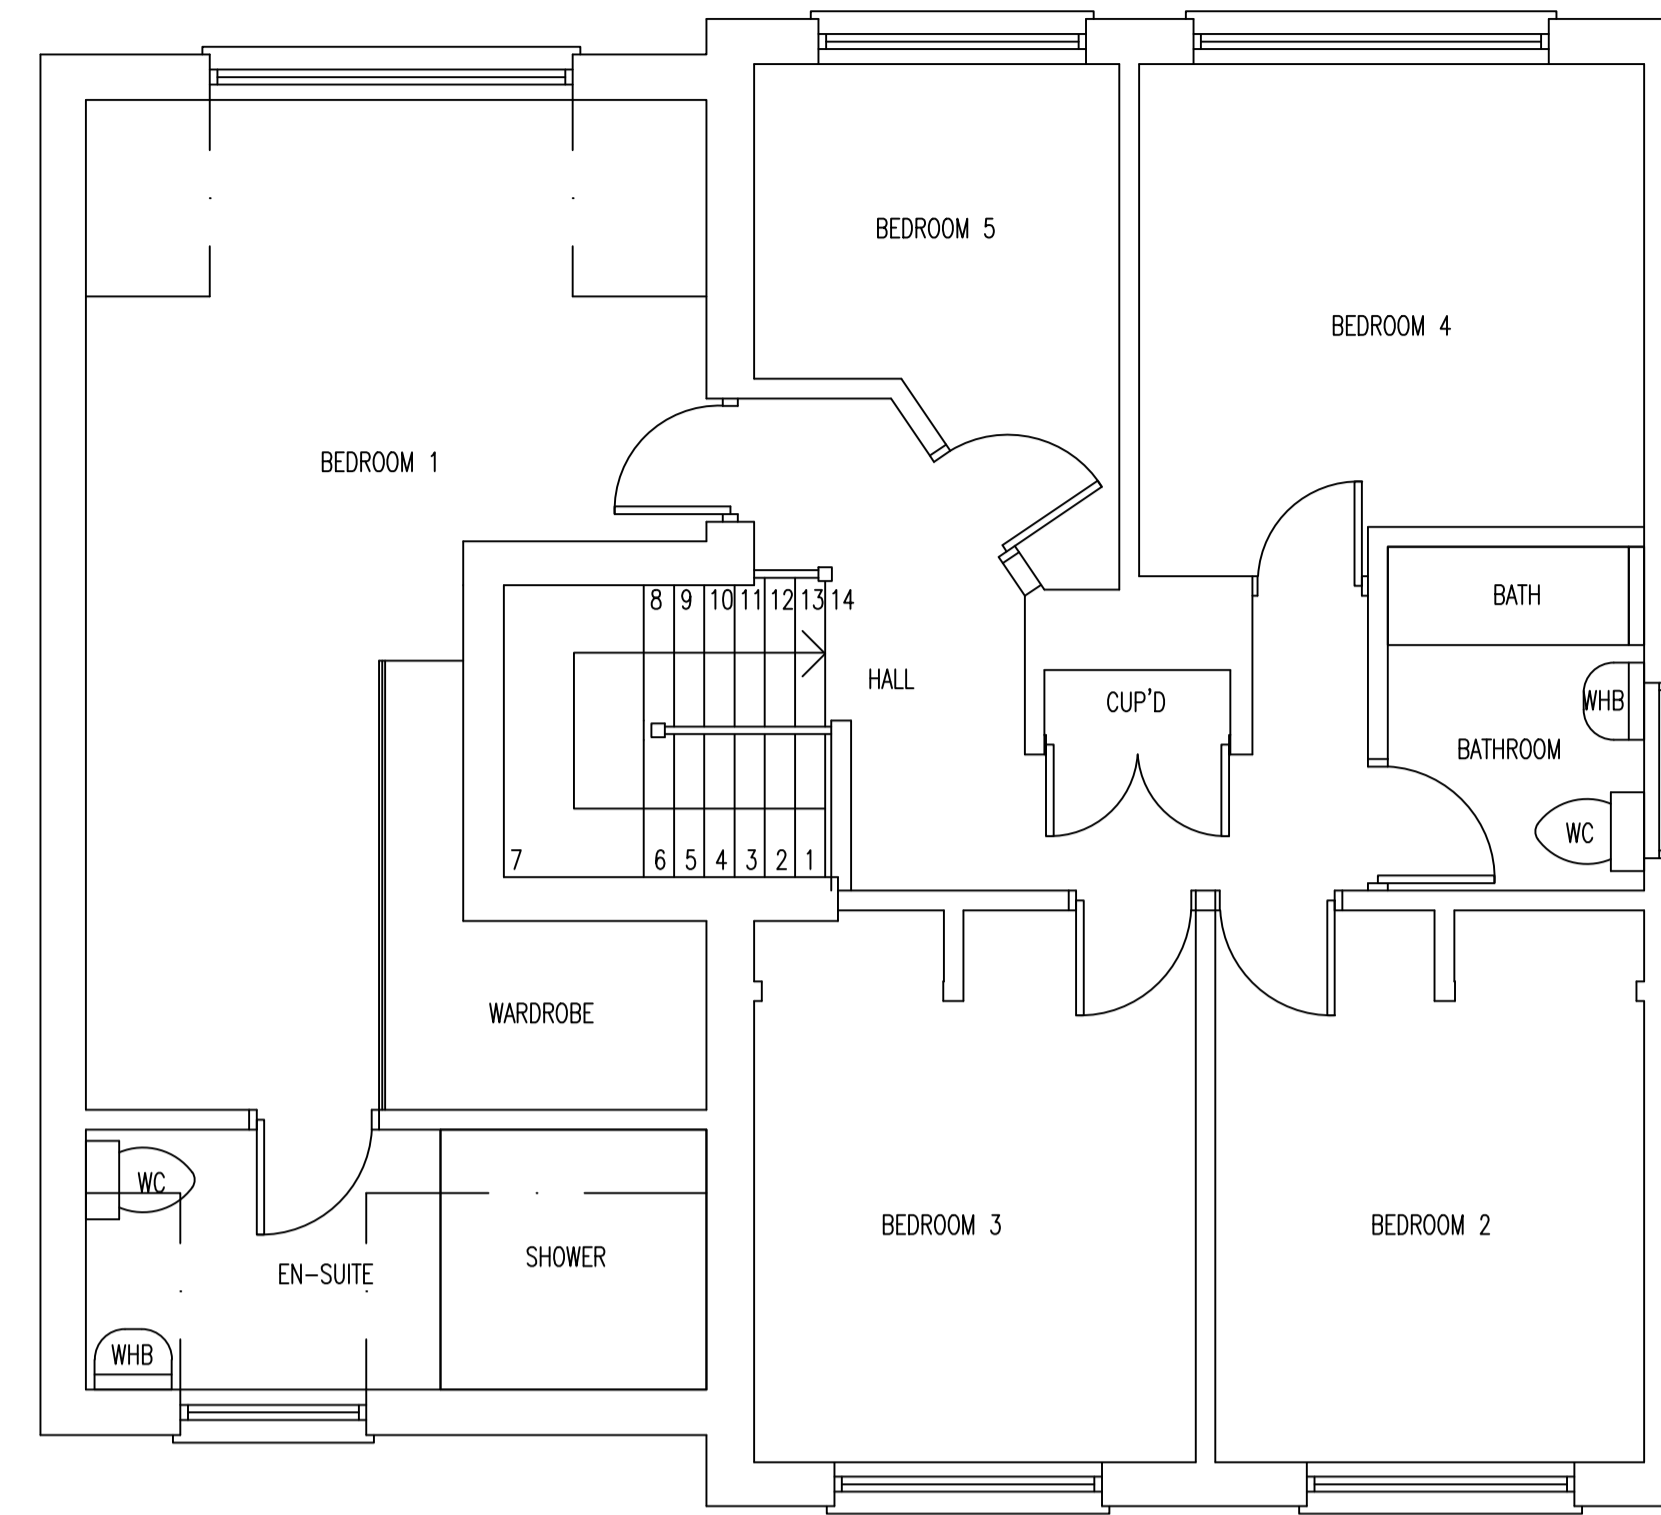

EXISTING FIRST FLOOR PLAN 1:50

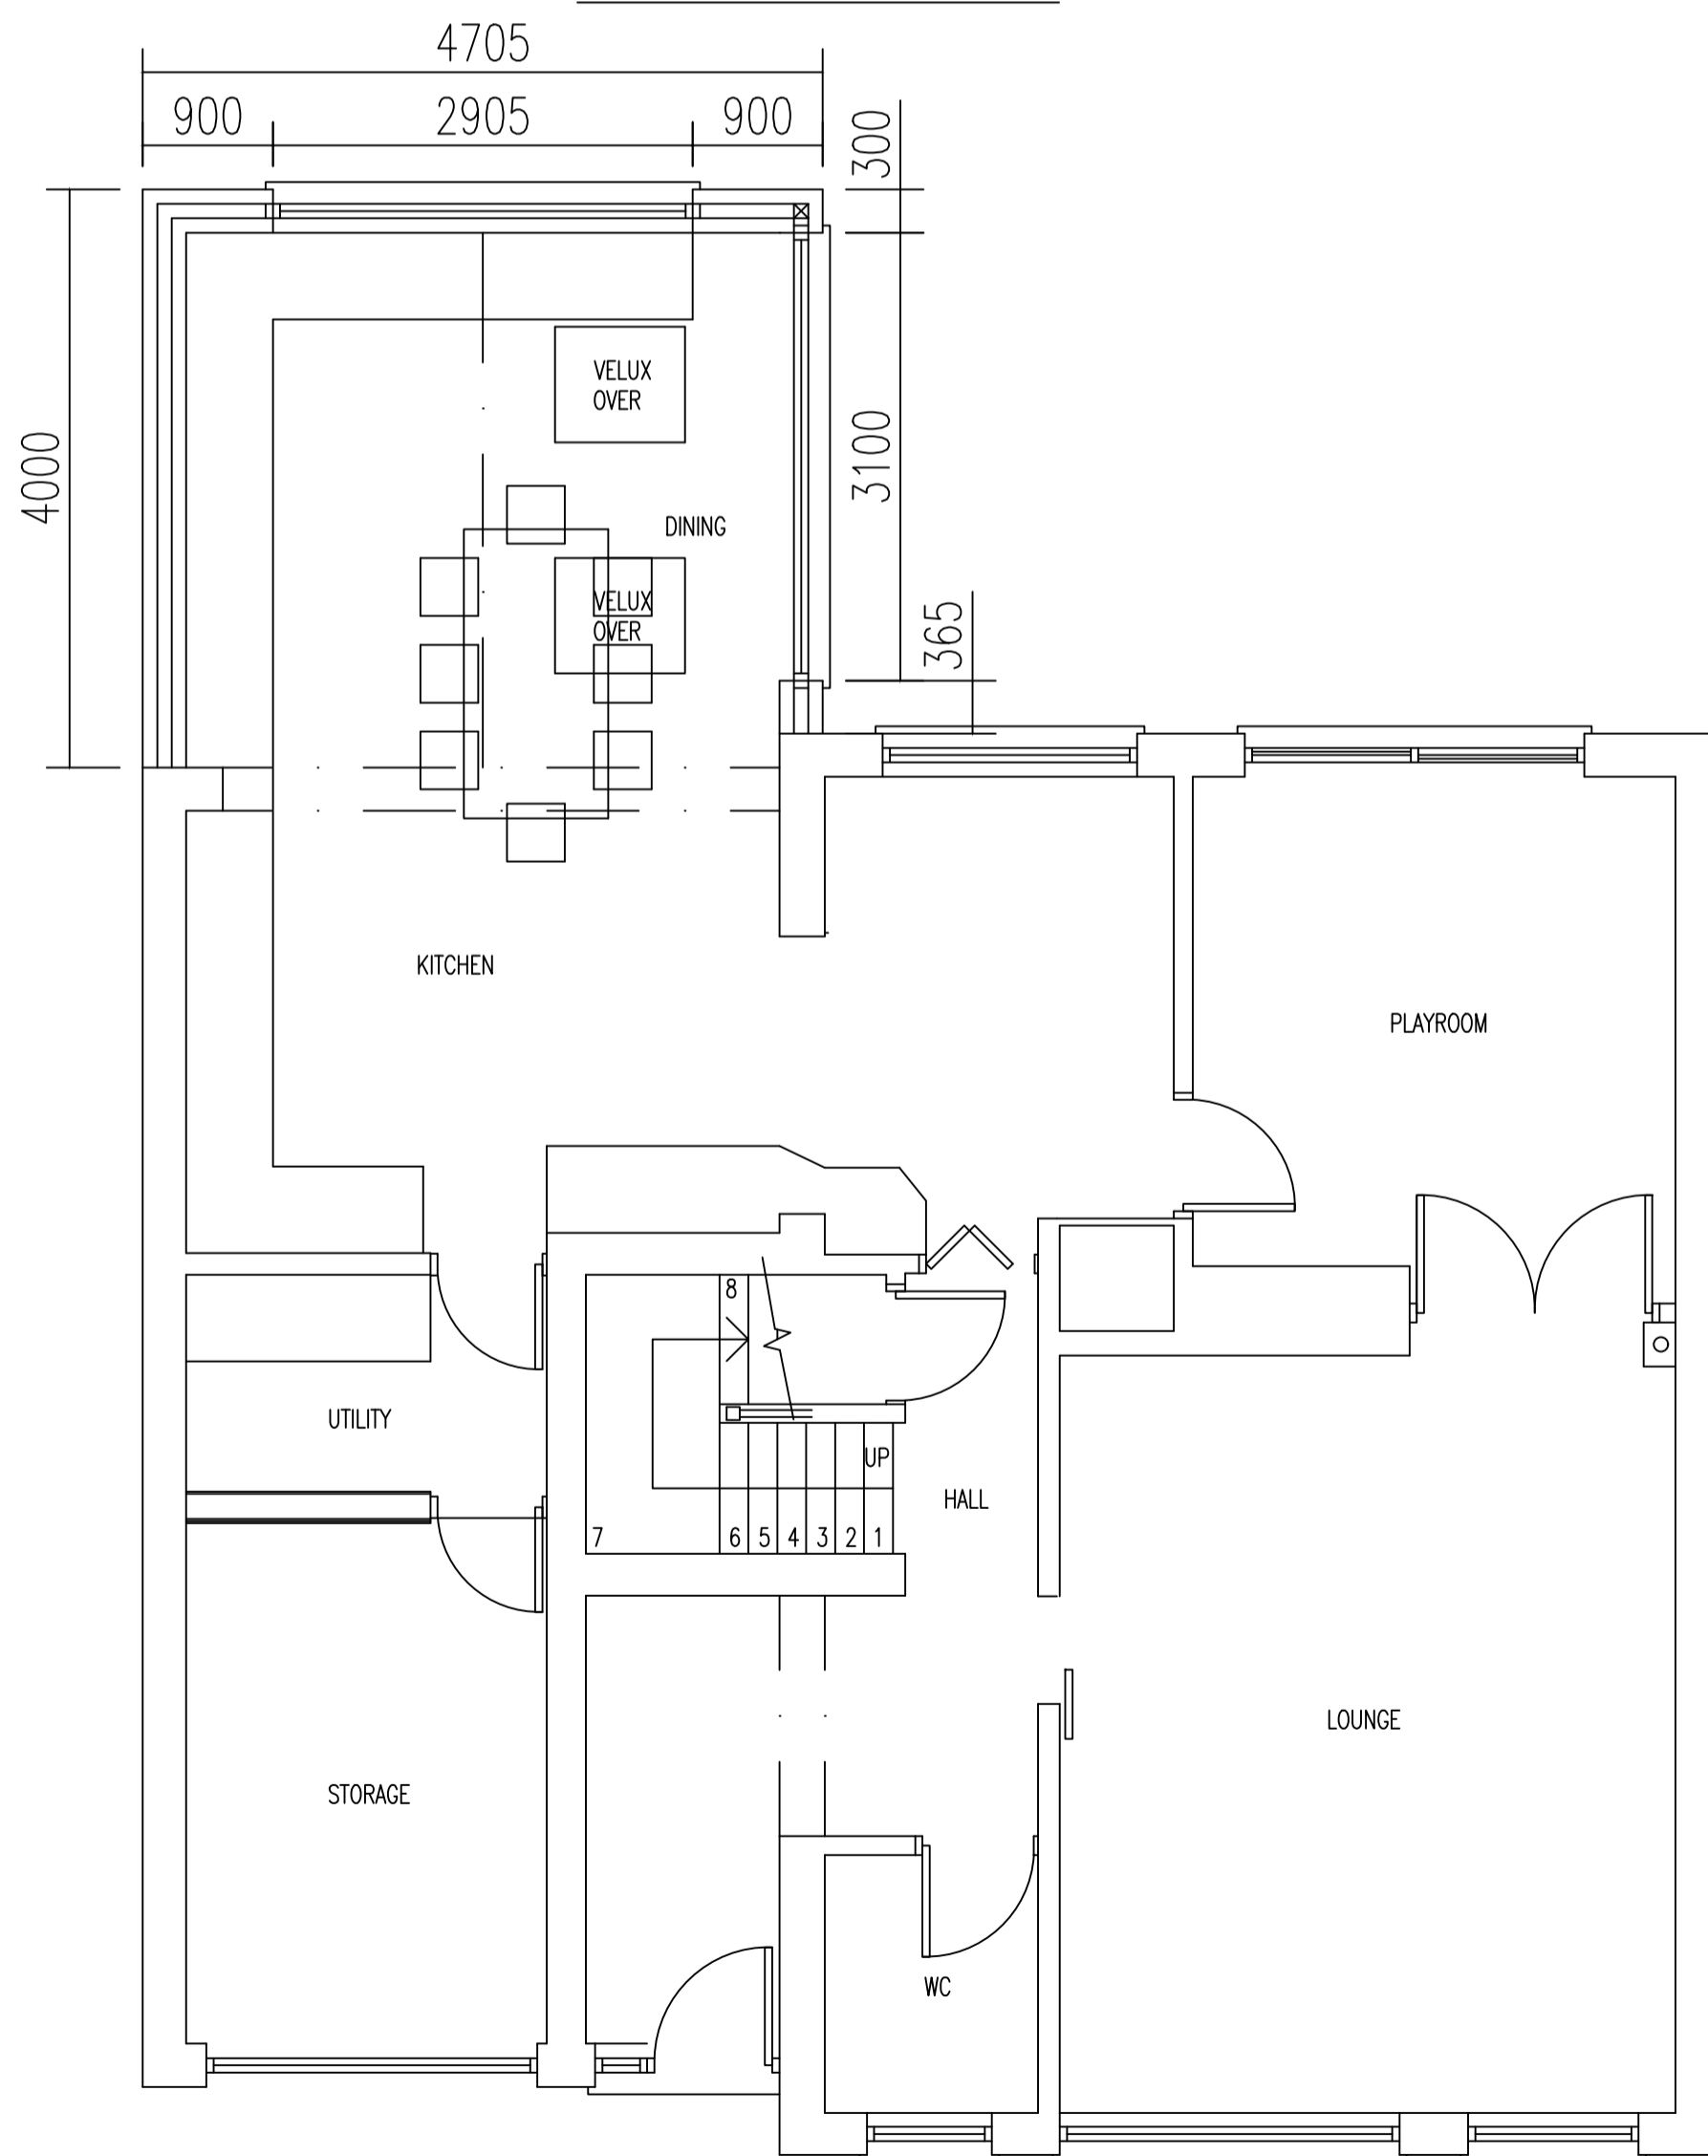

PROPOSED GROUND FLOOR PLAN 1:50

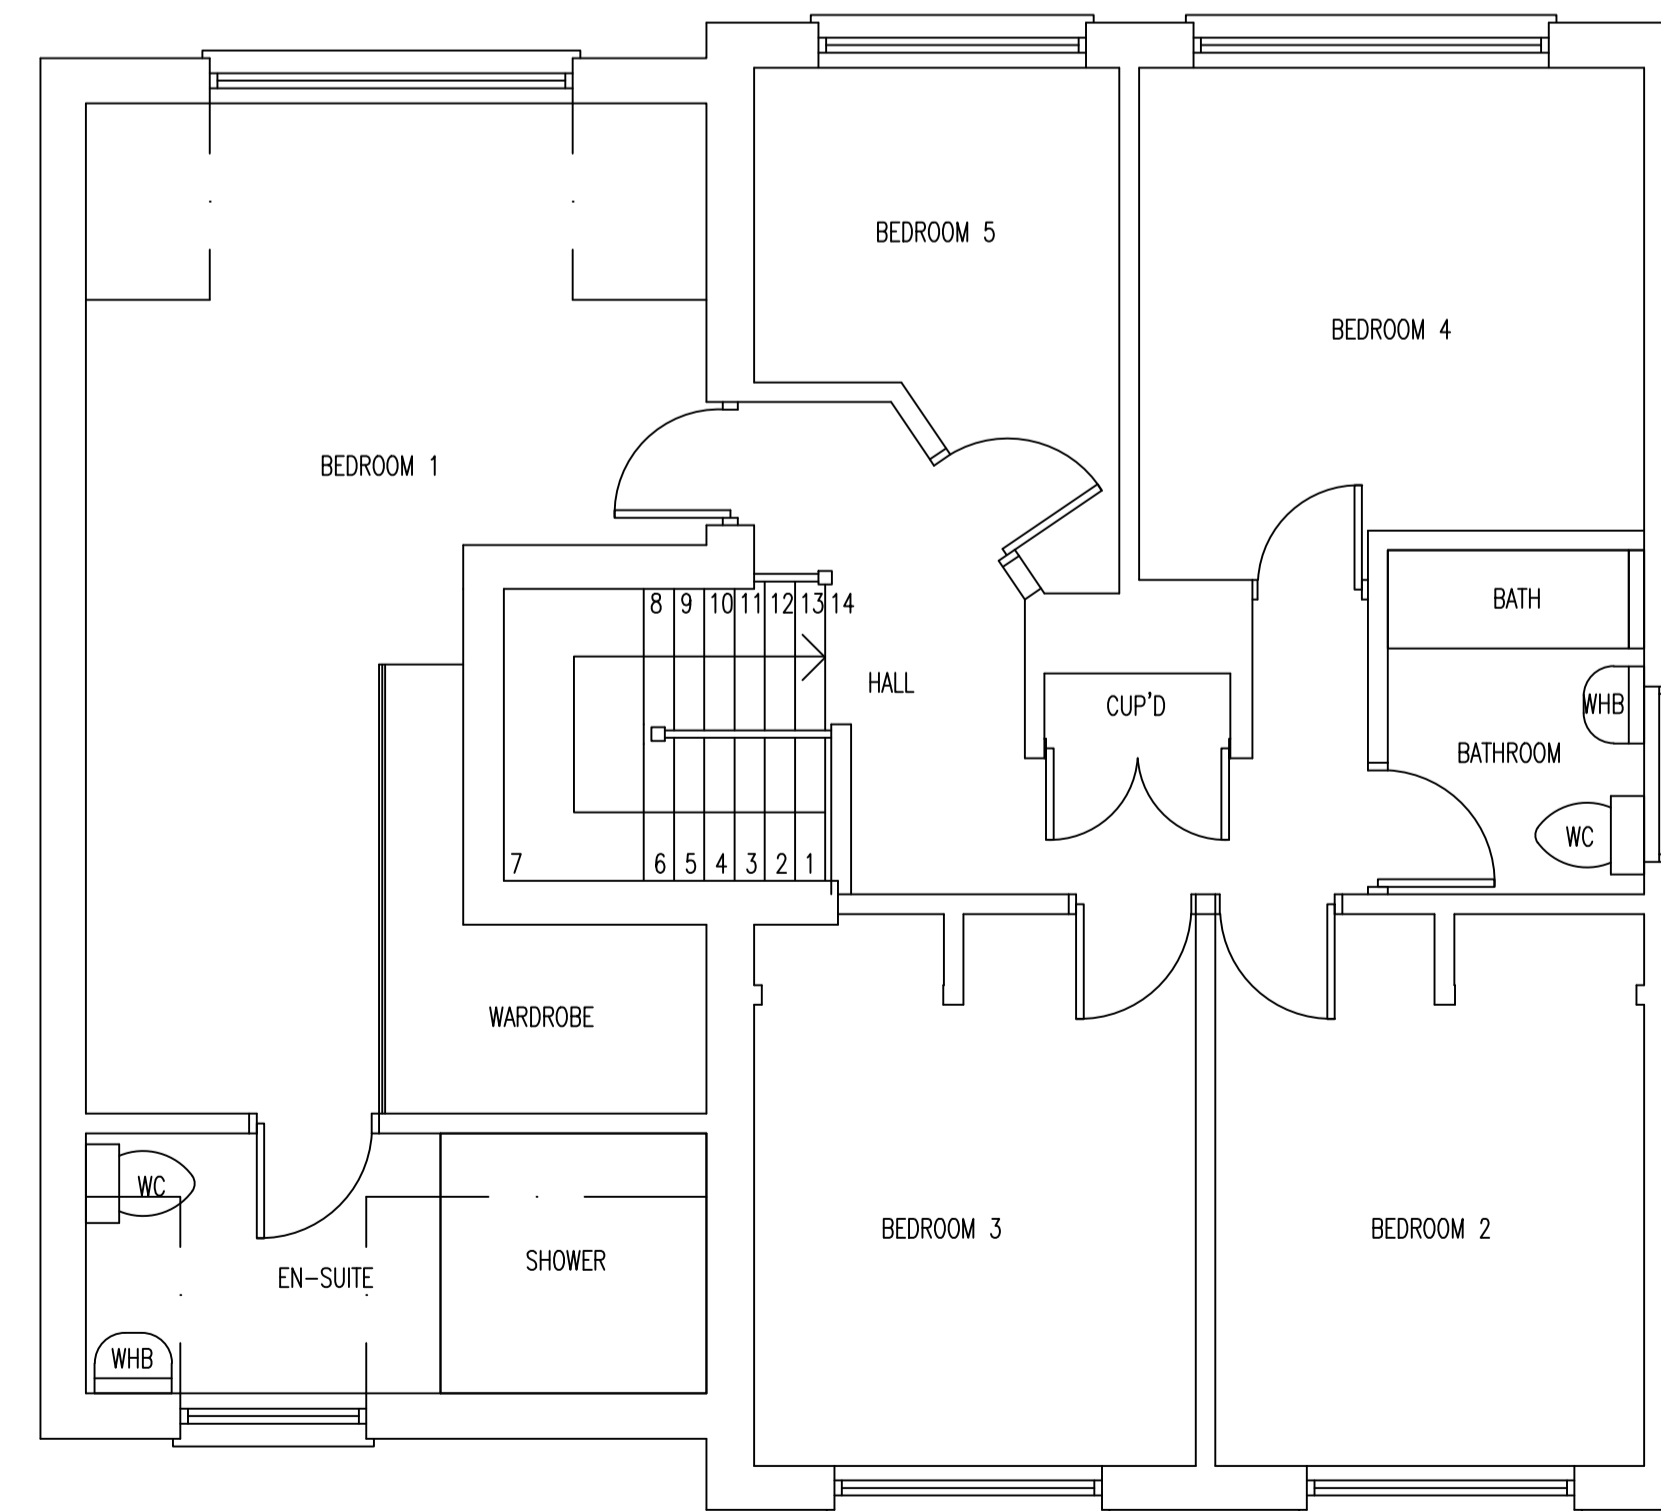

PROPOSED FIRST FLOOR PLAN 1:50

AFFORDABLE ARCHITECTURE DESIGN LTD

A. Planning Application - 07.12.20

PAPER SIZE A1

PLANNING APPLICATION

Single Storey Rear Extension

5 Court Meadow, Stone,
Berkeley, GL13 9LR

Date 15.04.21

Drawing No. 80603-1

Rev. A