



EAST ELEVATION




SECTION A - A




NORTH ELEVATION



WEST ELEVATION

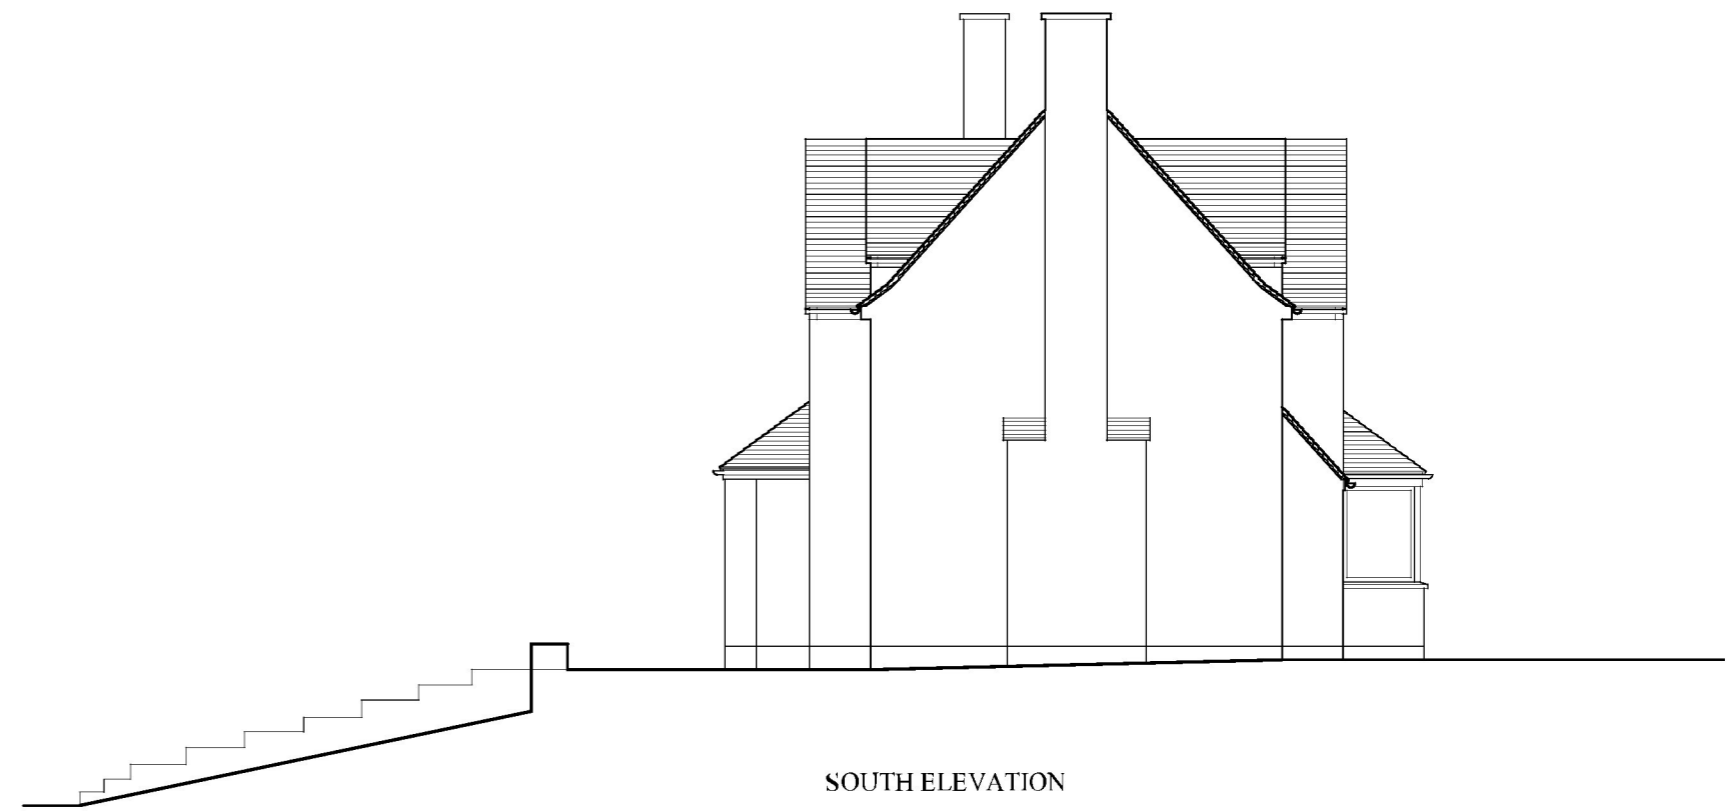

SOUTH ELEVATION

 

PROJECT
PROPOSED EXTENSION TO HIGH BANK, ST CHLOE, AMBERLEY, STROUD GL5 5AS
 for Mrs WALLIS

DRAWING TITLE
 SURVEY ELEVATIONS

SCALE
 1 : 100
 DATE
 JAN 2020

DRAWING NUMBER
20/504/04
 REVISION

KEITH ANGUS CHARTERED ARCHITECT /
 THE OLD CO-OP, BREWERY LANE, NAILSWORTH, STROUD, GLOUCESTERSHIRE GL6 0JQ

keithangus@mac.com
 (01453) 835341