
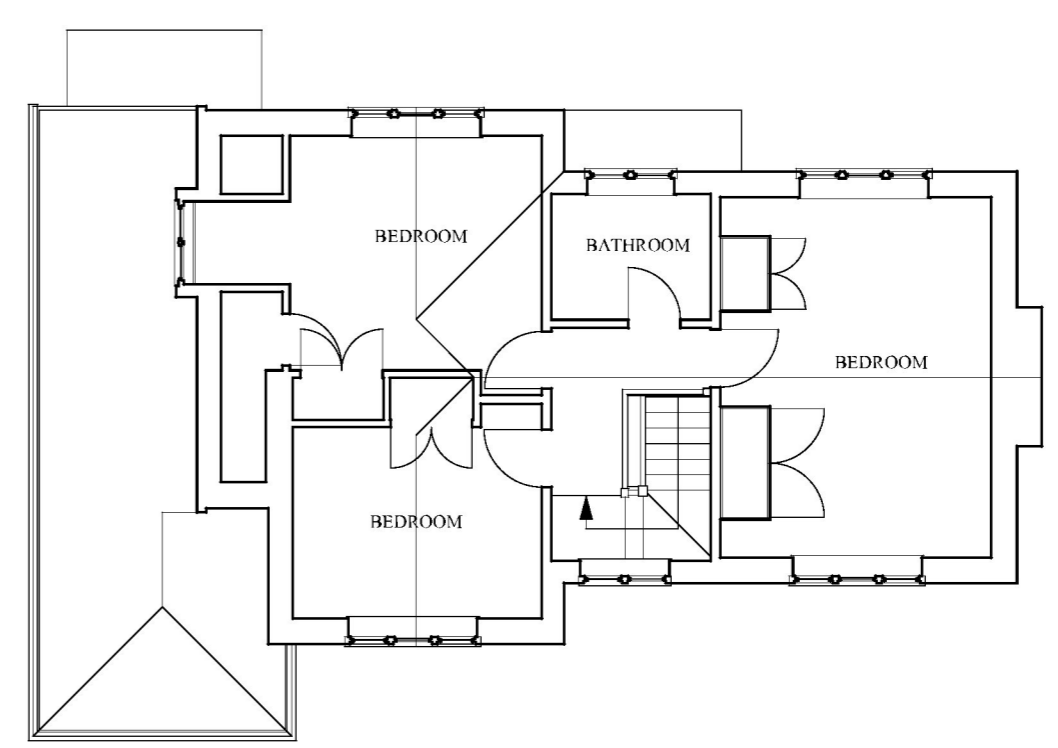


GROUND FLOOR PLAN

 

FIRST FLOOR PLAN

PROJECT
PROPOSED EXTENSION TO HIGH BANK, ST CHLOE, AMBERLEY, STROUD GL5 5AS
 for **Mrs WALLIS**

DRAWING TITLE: SURVEY FLOOR PLANS SCALE: 1:100 DATE: JAN 2020 DRAWING NUMBER: **20/504/03** REVISION:

KEITH ANGUS CHARTERED ARCHITECT / keithangus@mac.com
 THE OLD CO-OP, BREWERY LANE, NAILSWORTH, STROUD, GLOUCESTERSHIRE GL6 0JQ (01453) 835341