



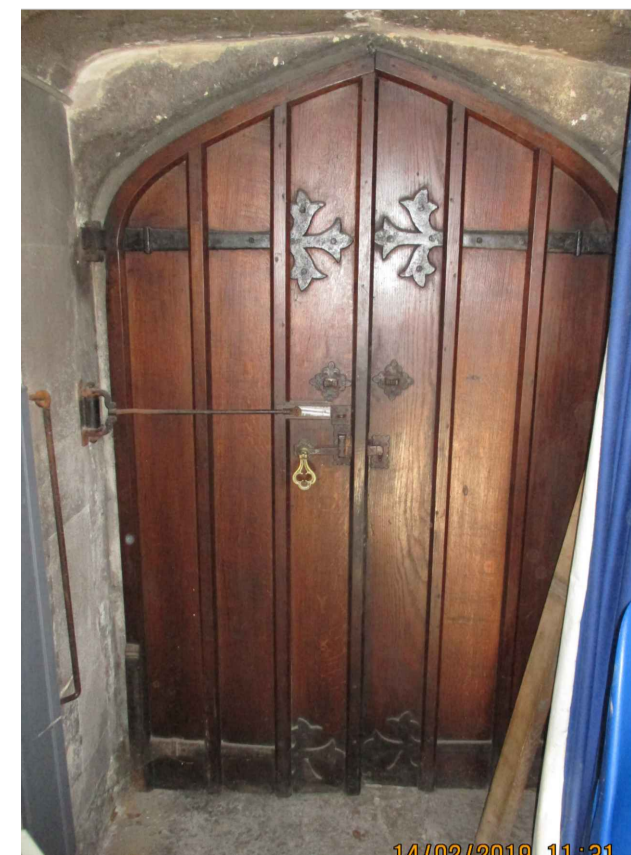

Existing Photo 1
 North Porch Lobby Door
 Viewed from the Porch




Existing Photo 2
 North Porch Lobby Door
 Viewed from the Passage

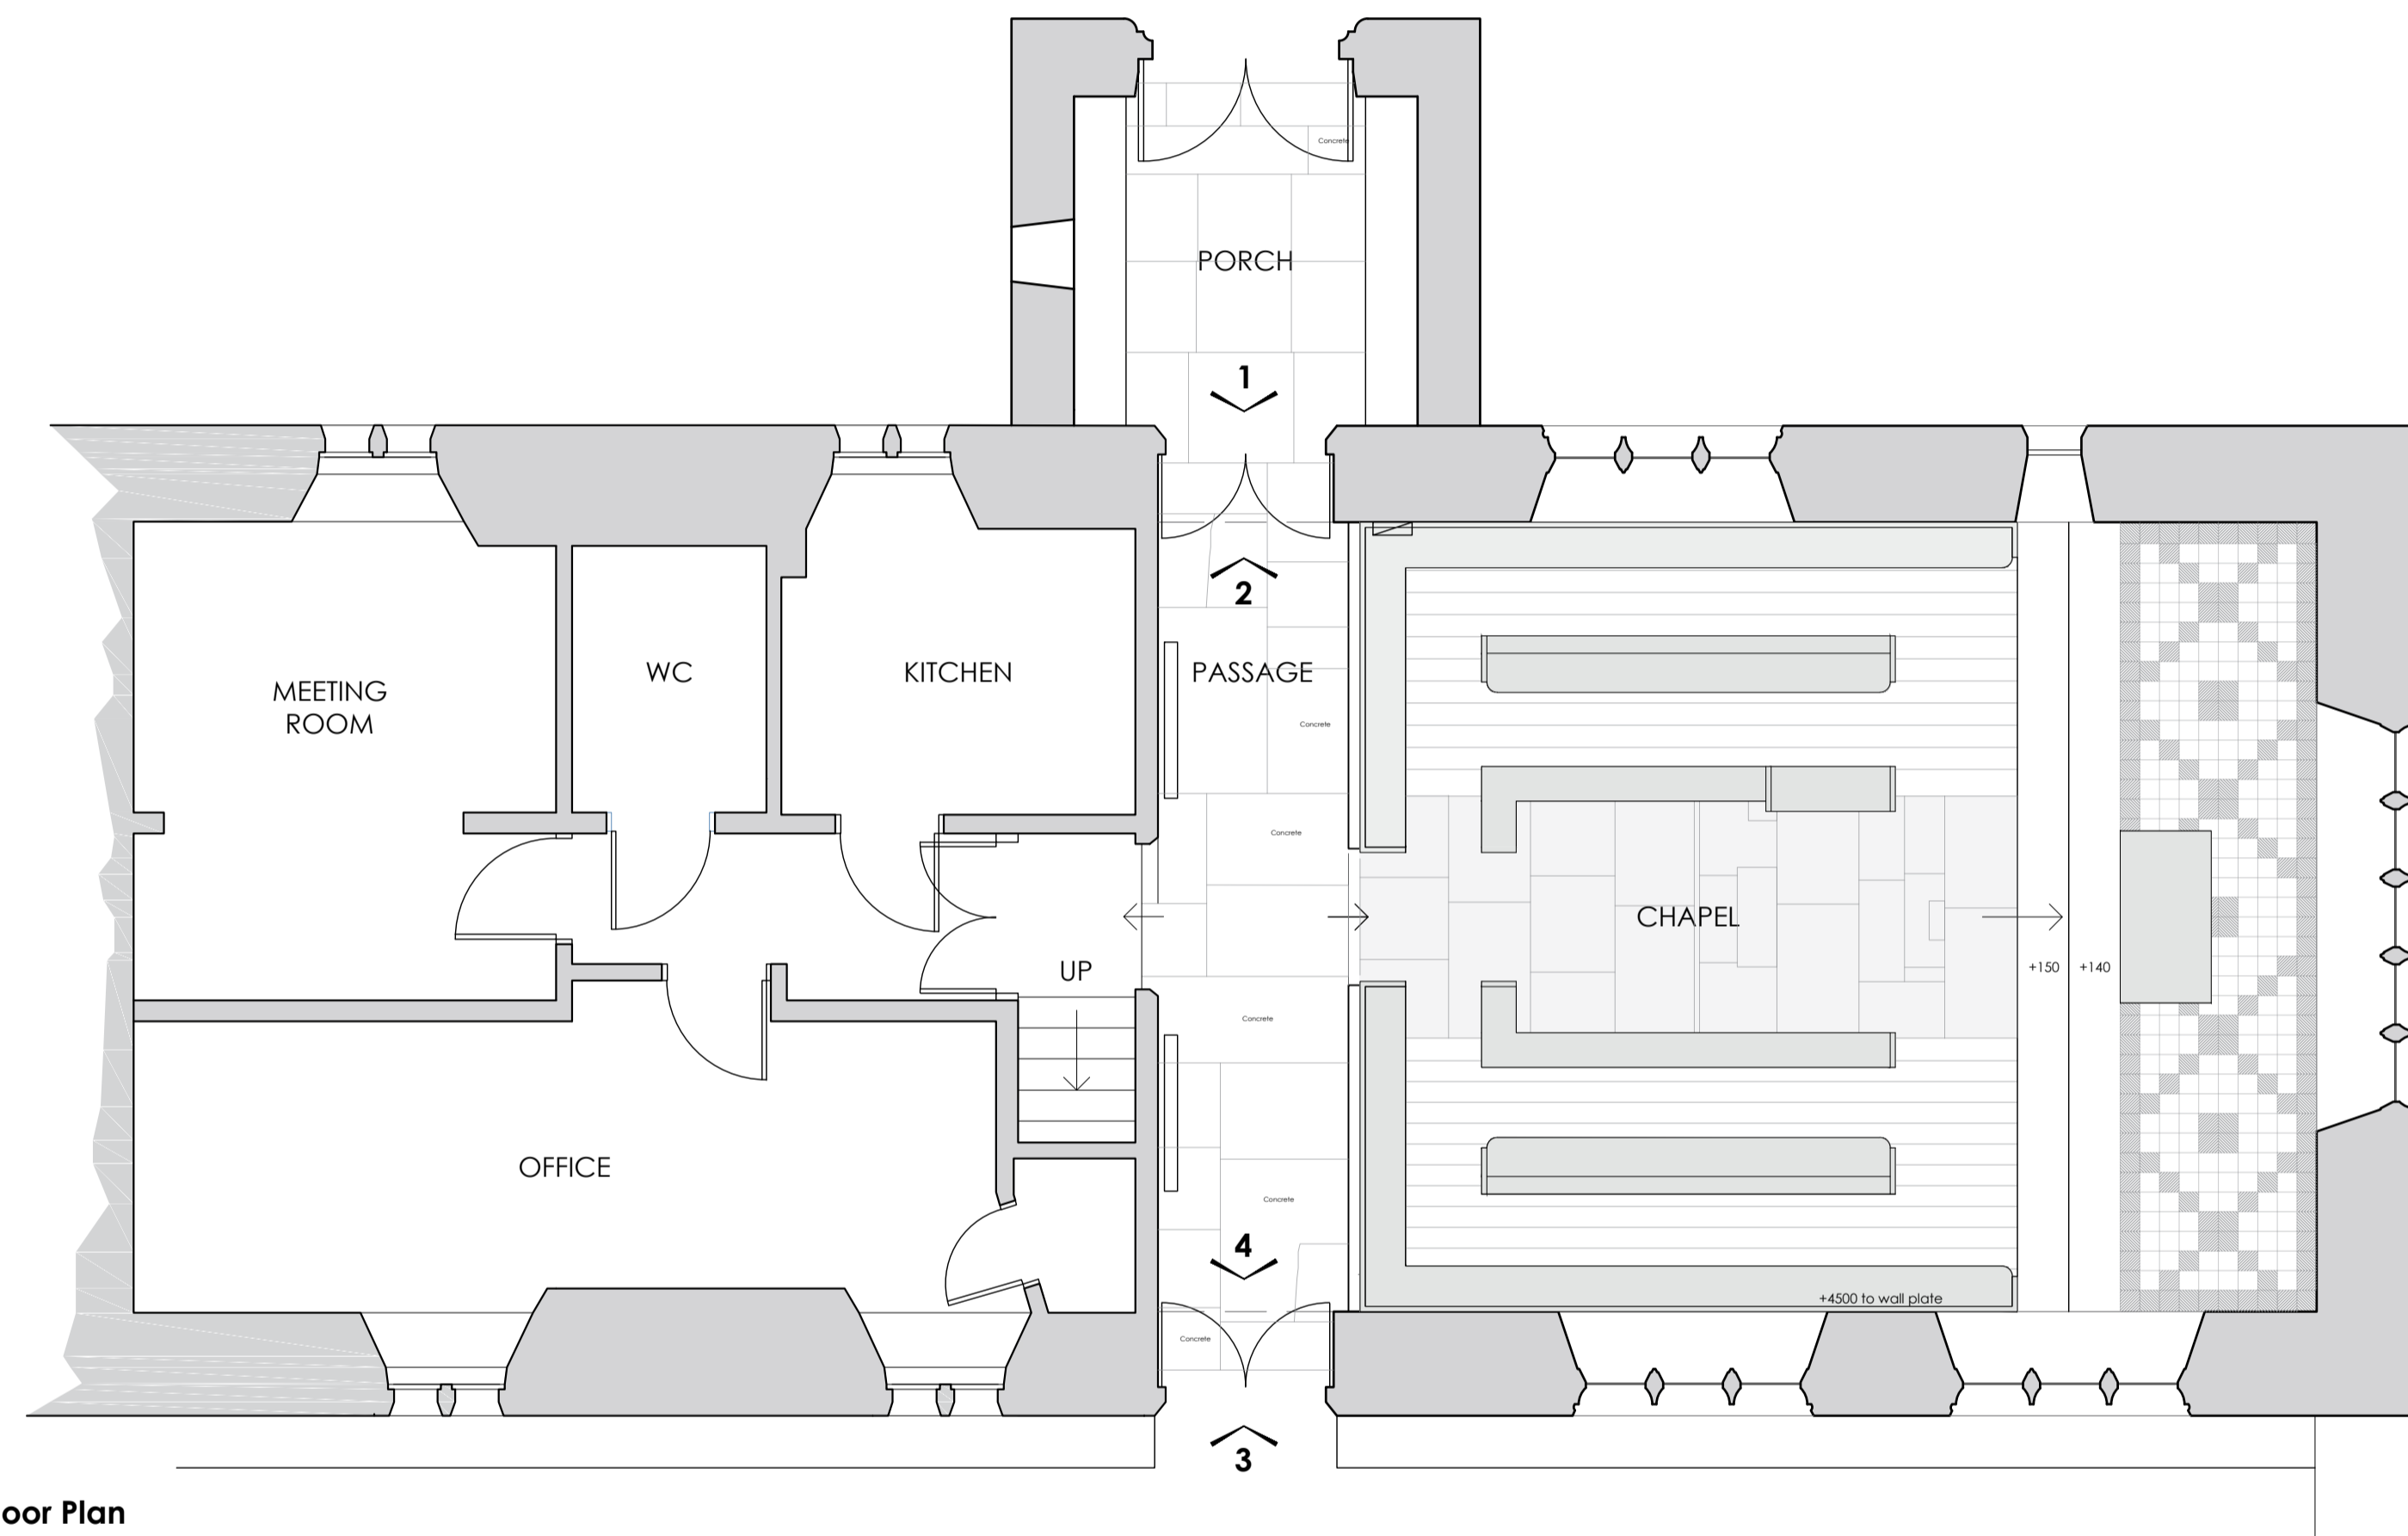


Existing Ground Floor Plan
 Scale 1:50




Existing Photo 3
 South Entrance / Garden Door
 Viewed from the Garden

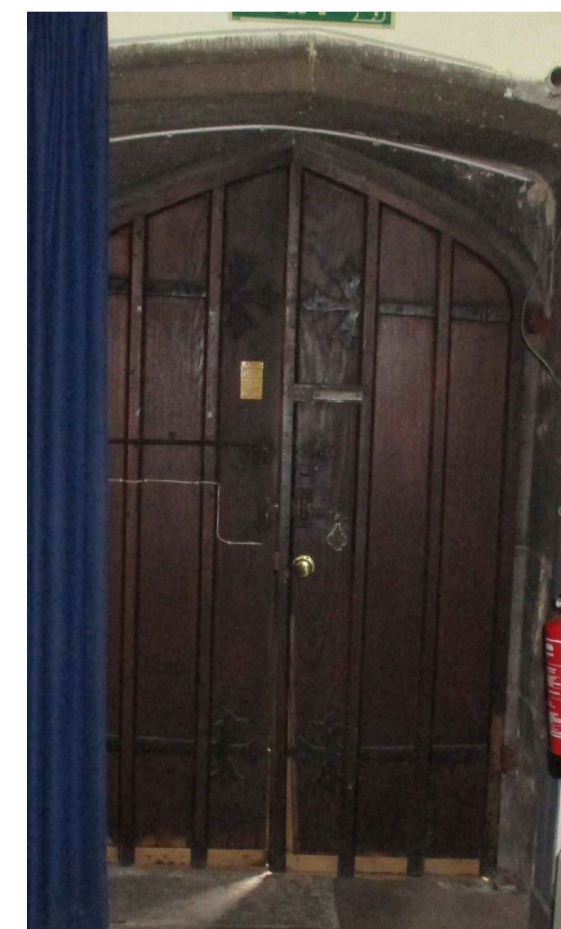

Existing Photo 4
 South Entrance / Garden Door
 Viewed from the Passage

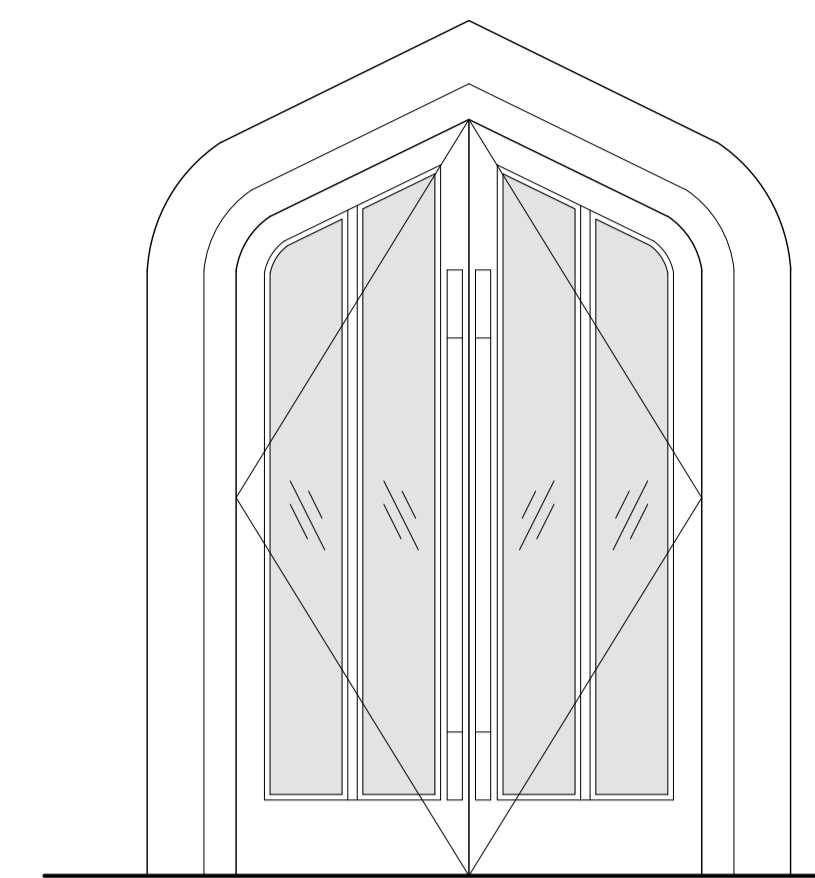

Proposed North Porch Lobby Door Elevation
 Scale 1:20

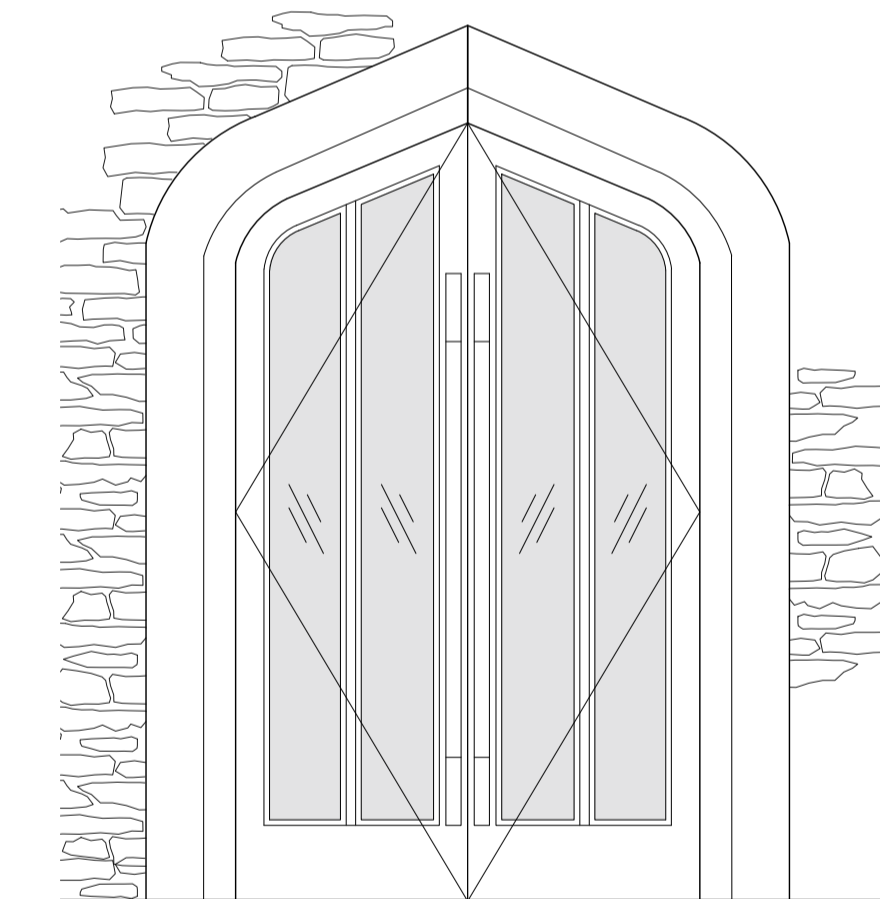

Proposed Garden Door Elevation
 Scale 1:20

