



Paignton Church with Lovell Purbeck Jurassic Blend with Lovell capstone detailing

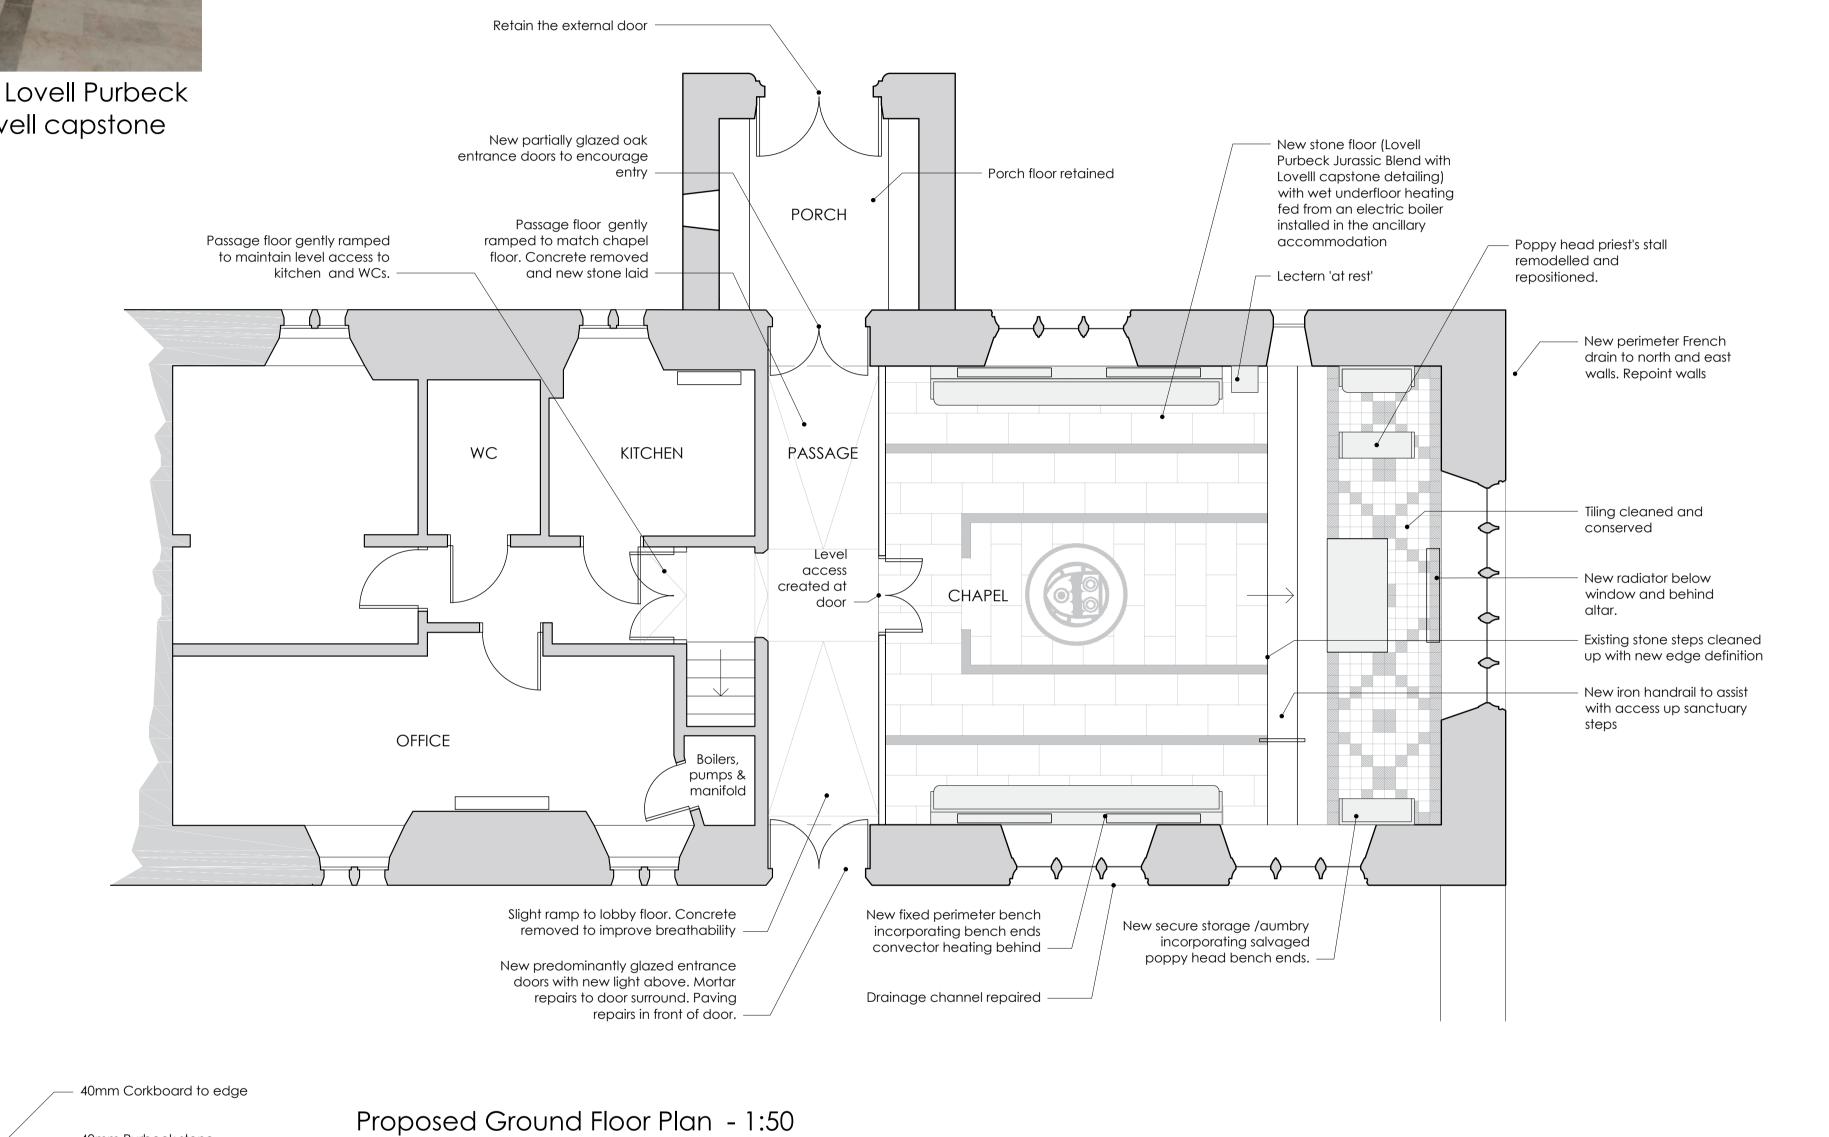

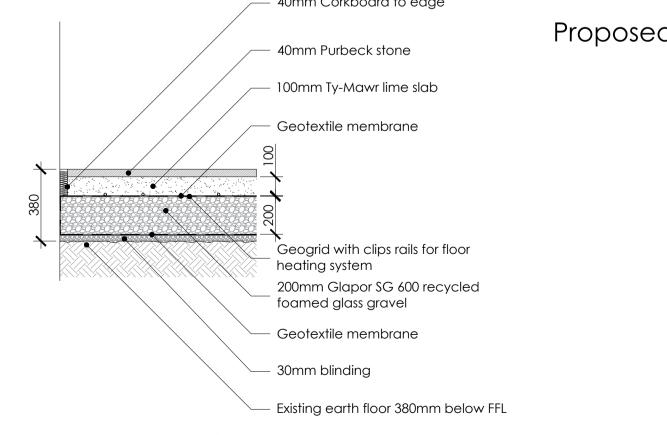

Proposed Floor Section - 1:20




benjamin + beauchamp architecture design conservation the borough studios, the borough, wedmore, somerset BS28 4EB T 01934 713313 F 01934 713314


WELLS - Almshouses Proposed Ground Floor Plan







PLANNING Drawn By 08/02/21 1:50 at A1 ΕH Revision Date Initials Notes

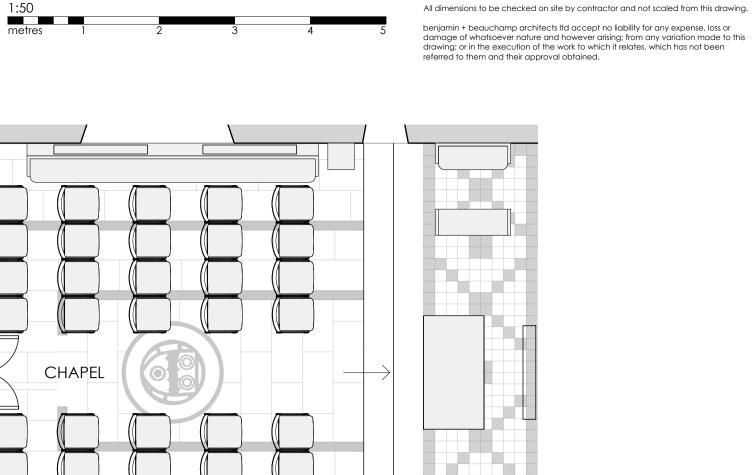

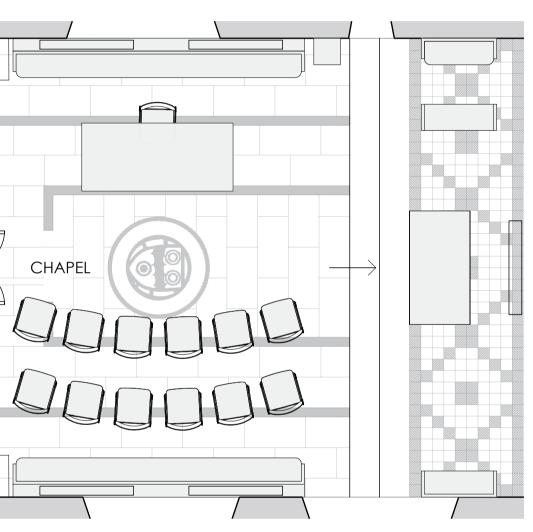

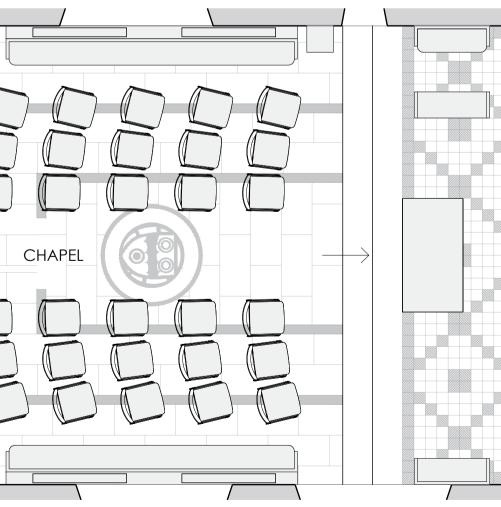

Alternative seating layouts

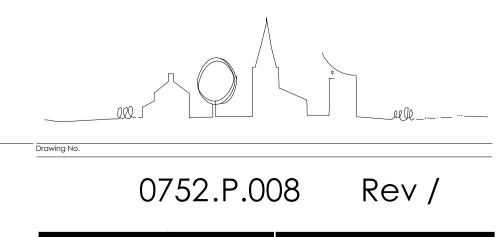

P:\Wells - Almshouses

studio@b2architects.com

www.b2architects.con

© This Drawing is the copyright of benjamin + beauchamp architects Itd.

benjamin + beauchamp architects ltd accept no liability for any expense, loss or damage of whatsoever nature and however arising; from any variation made to this drawing; or in the execution of the work to which it relates, which has not been referred to them and their approval obtained.