
© This Drawing is the copyright of benjamin + beauchamp architects Itd. All dimensions to be checked on site by contractor and not scaled from this drawing. benjamin + beauchamp architects Itd accept no liability for any expense, loss or damage of whatsoever nature and however arising; from any variation made to this drawing; or in the execution of the work to which it relates, which has not been referred to them and their approval obtained.

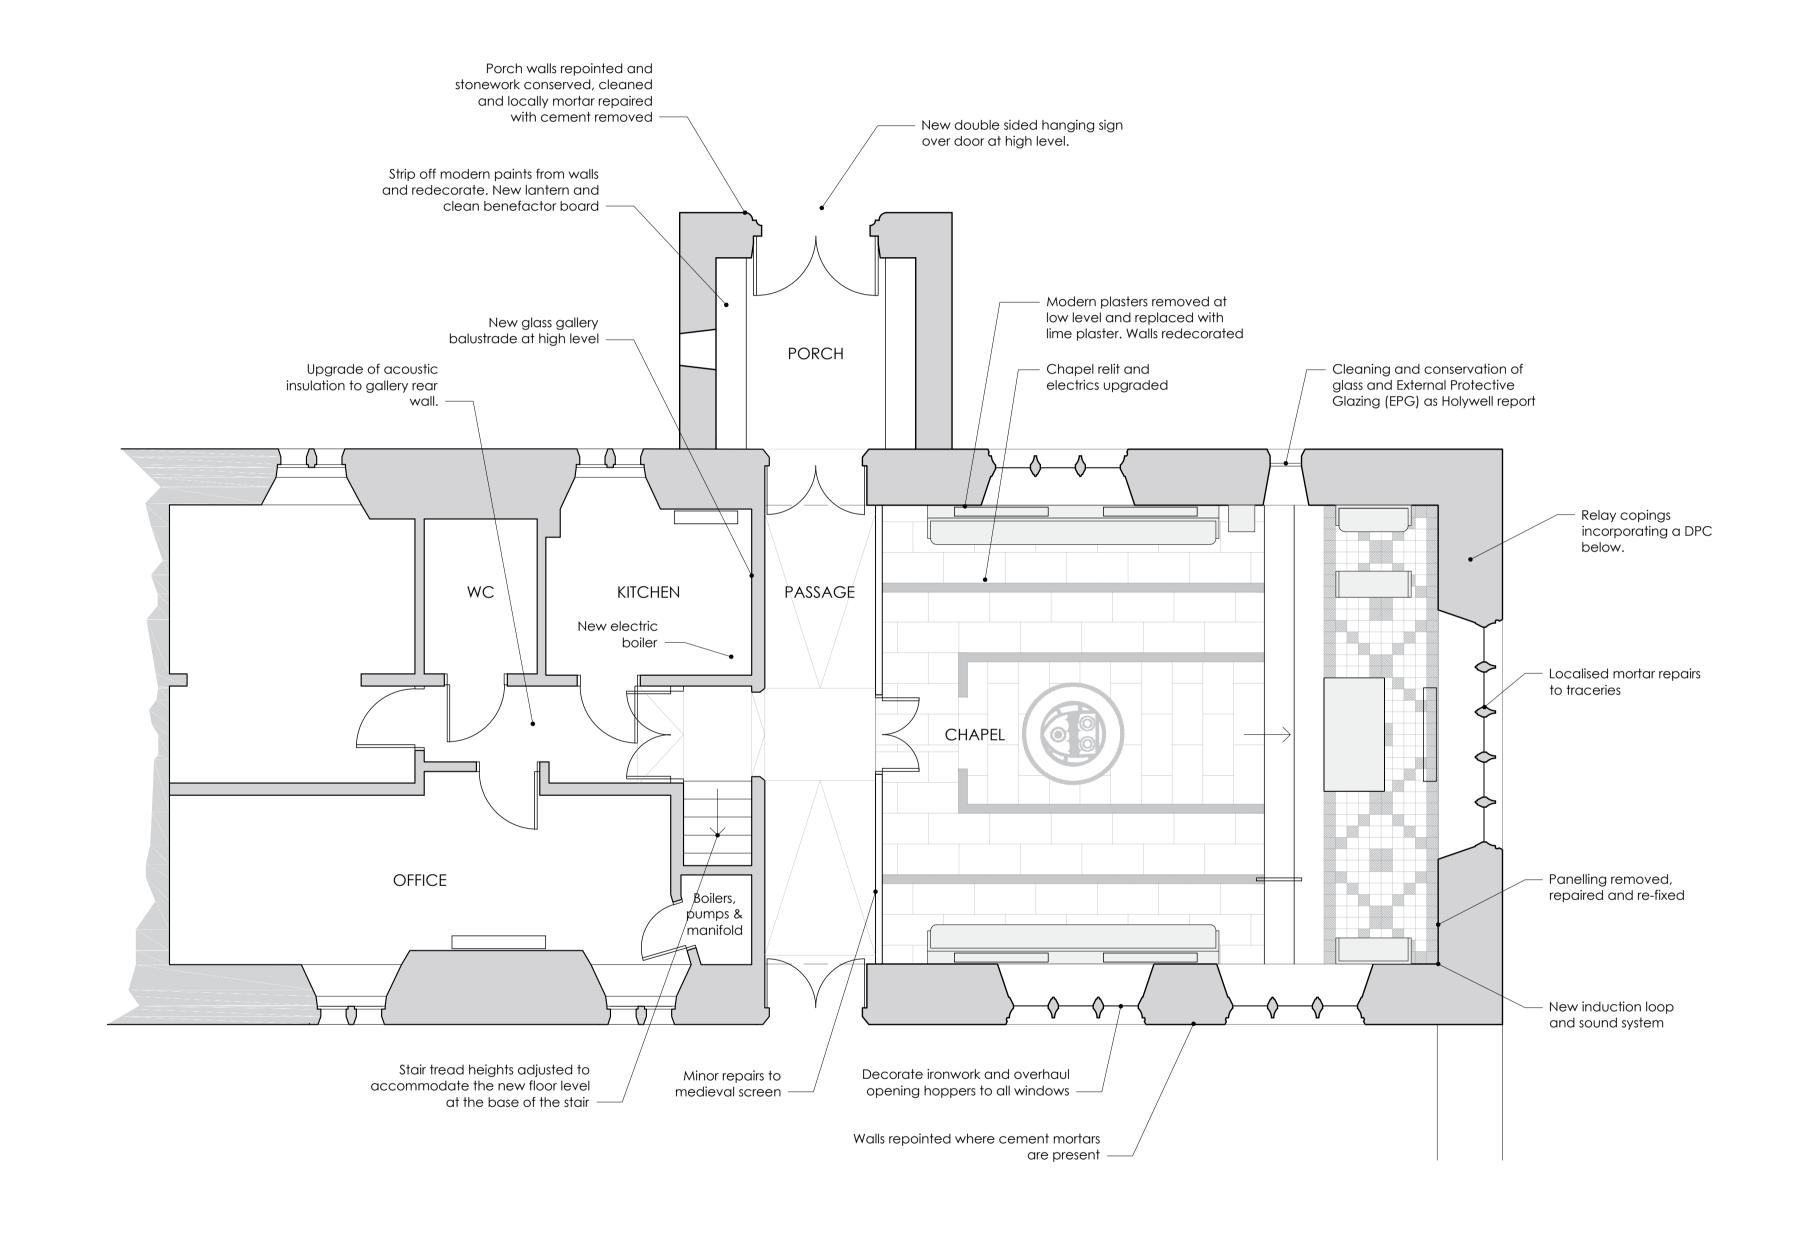

studio@b2architects.com www.b2architects.com

2	benjamin + beauchamp architecture design conservation
	the borough studios, the borough,
	wedmore, somerset BS28 4EB
	T 01934 713313 F 01934 713314

riger		3luge			idwiig No.	
WELLS - Almshouses	PLANNING			0752.P.0)9 -WIP
Title	Drawn By	Date	Scale		0, 0_u, 00	, ,
Proposed Ground Floor Plan - Works above floor level	EH	08/02/21	1:50 at A1		studio@b2architects.com	www.b2architects.cor