


Clad walls with vertical timber boarding

Fit new doors to widened opening

PROPOSED REAR ELEVATION
1:50 SCALE

Allow for replacing all external doors and windows (currently Upvc) with new Upvc in light grey / beige colour.
Renew all rain water goods

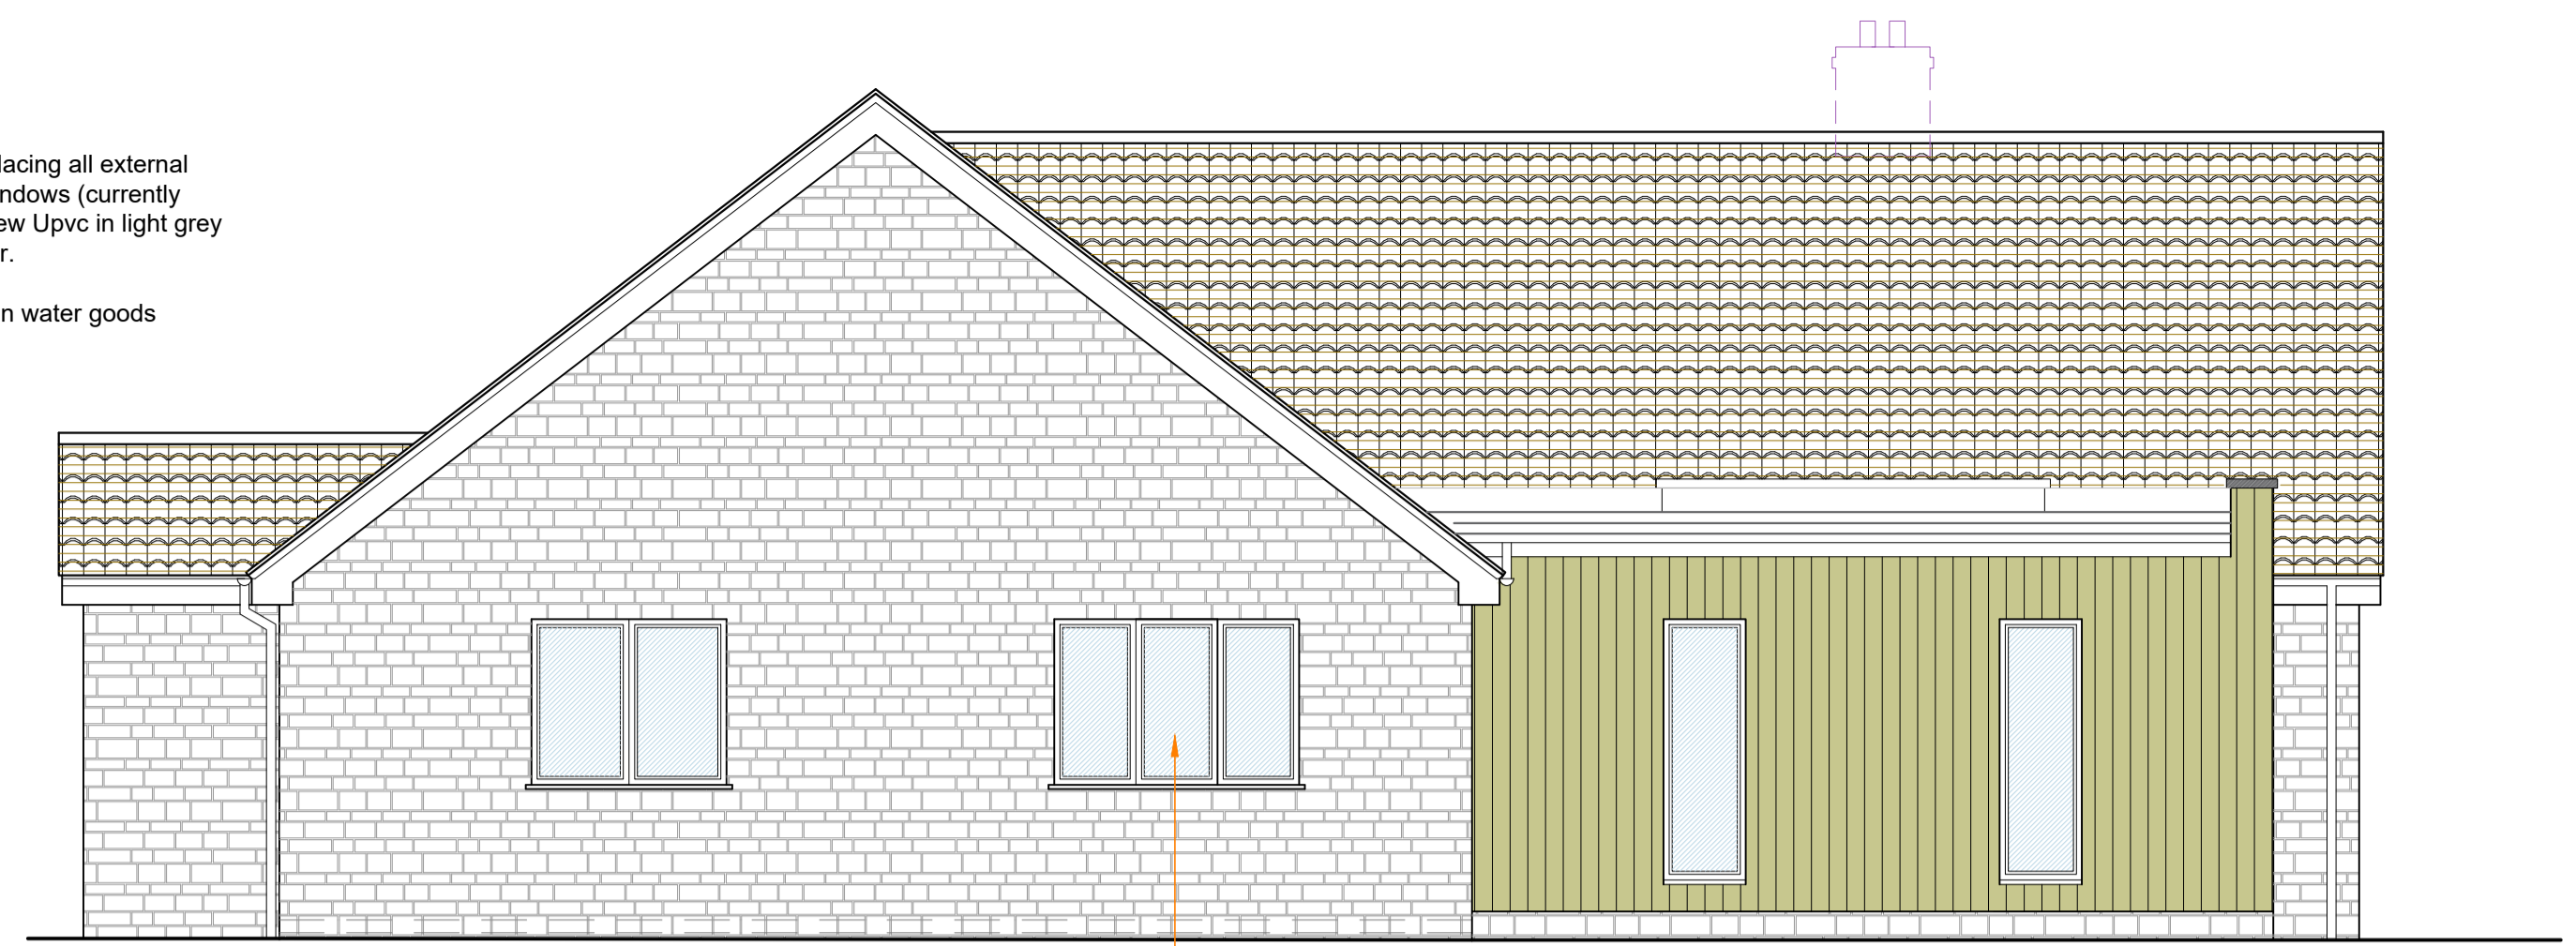


Fit wider 1800 x 1200mm window

Clad walls with vertical timber boarding

PROPOSED SIDE ELEVATION
1:50 SCALE



PROPOSED FLOOR PLAN
1:50 SCALE

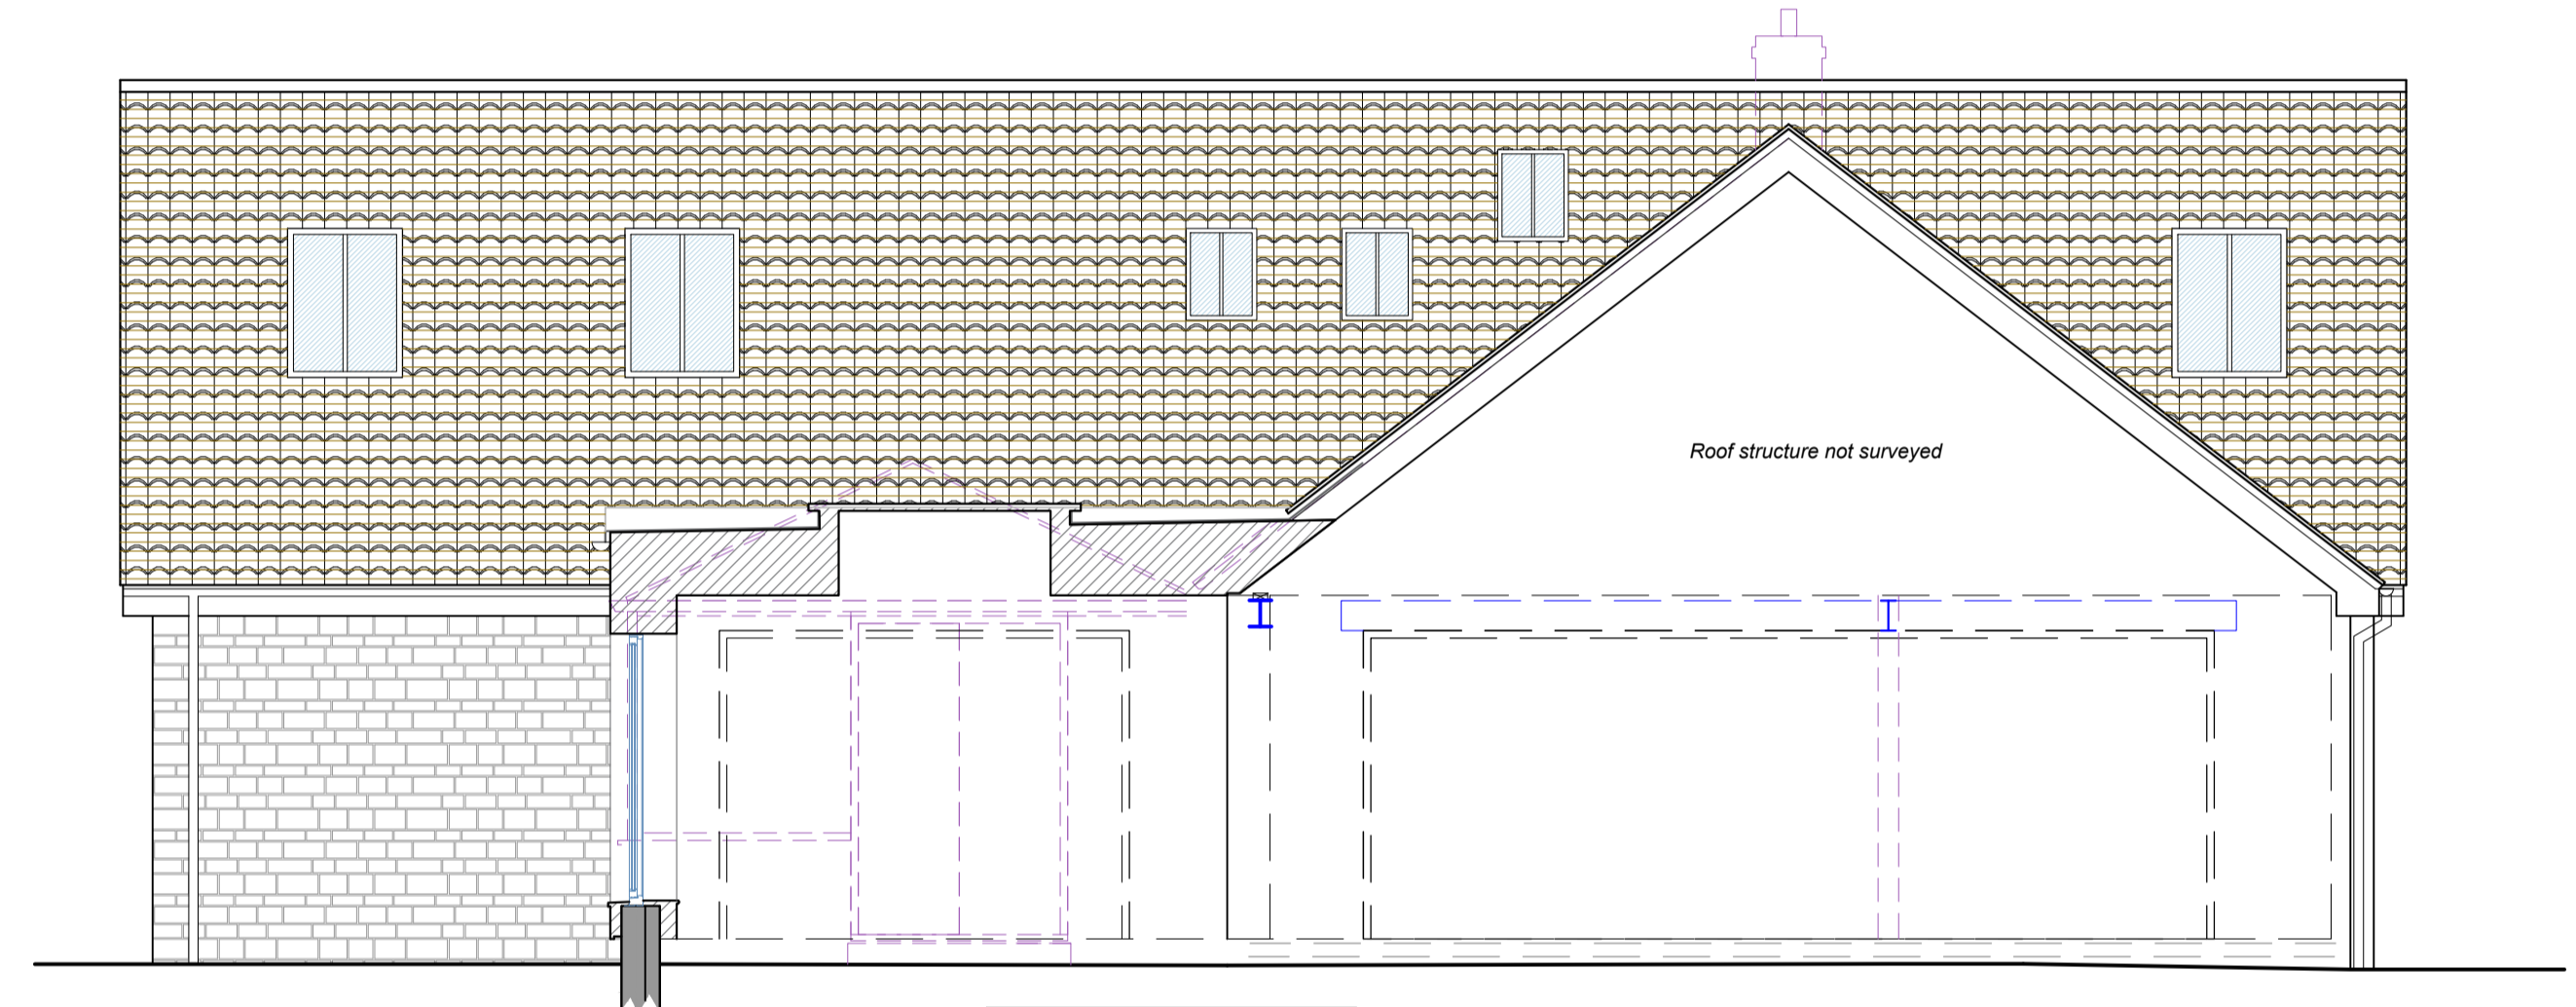

PROPOSED SECTION
1:50 SCALE

Rev.	Date	Details
A		
JOB: Replace Conservatory with flat roof and alterations.		
CLIENT: Mr & Mrs Padgett		
ADDRESS: Little Orchard, High Street, Butleigh, Nr Glastonbury, Somerset, BA6 8SY.		
Proposed Drawing		
SCALE: 1:50 @ A1		
DATE: 9 April 2021		
DWG No: 1486 - 03		

MPR ARCHITECTURAL DESIGN LTD
34 Watts Corner, Glastonbury, Somerset, BA6 8FD.
Tel: 07766 526042
Email: info@mprdesigns.co.uk



The contents of this drawing are copyright. Responsibility is not accepted for errors made by others in scaling from this drawing. All construction information should be taken from figured dimensions only. All dimensions to be checked on site. Works to be carried out in accordance with bye-laws and regulations of Local Authorities and Statutory Undertakers.