





EXISTING FRONT ELEVATION
1:100

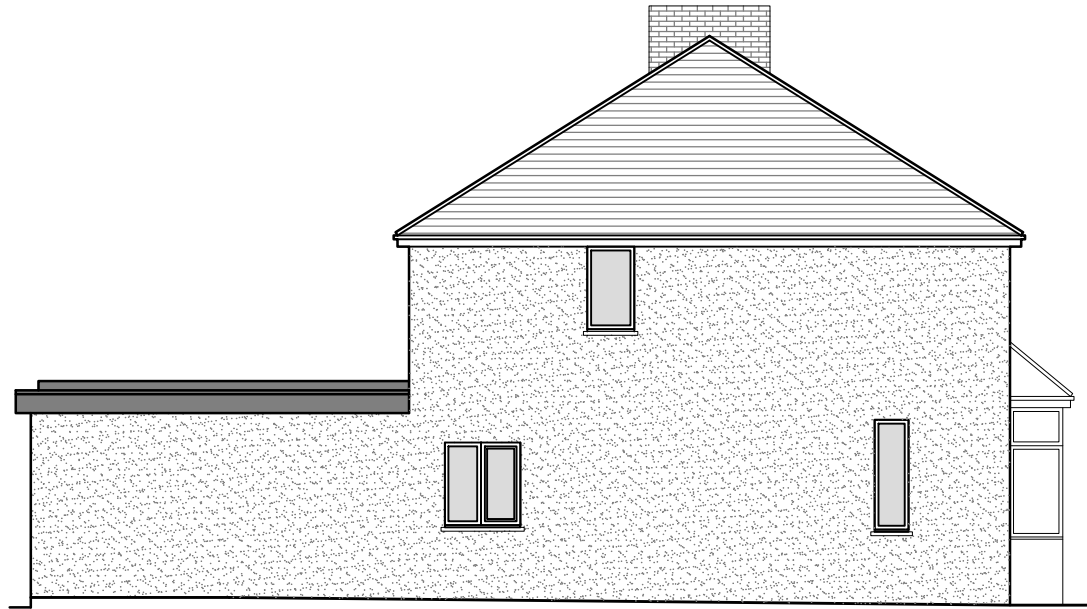


PROPOSED SIDE ELEVATION
1:100




PROPOSED REAR ELEVATION
1:100

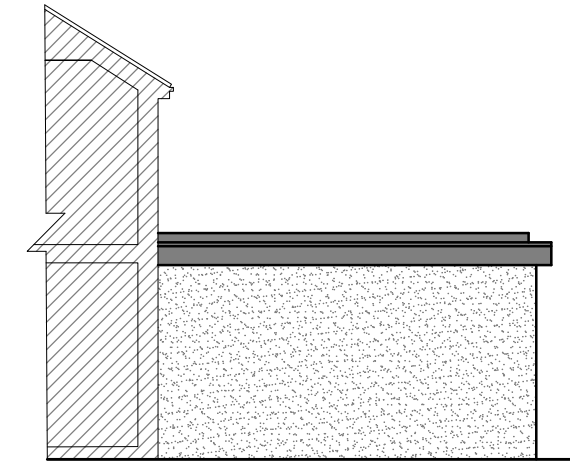

PROPOSED SECTIONAL SIDE
ELEVATION 1:100

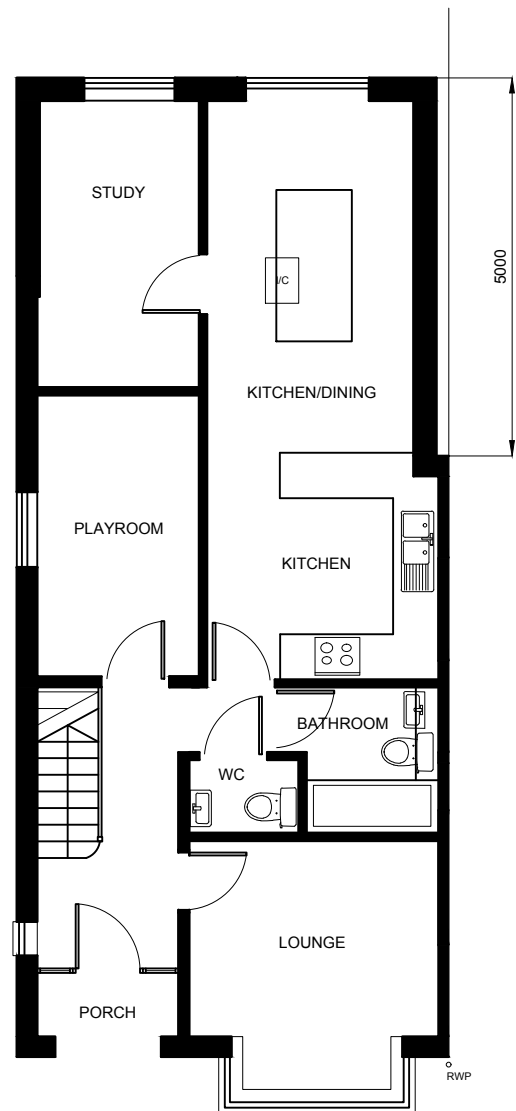


PROPOSED GROUND FLOOR
PLAN 1:100

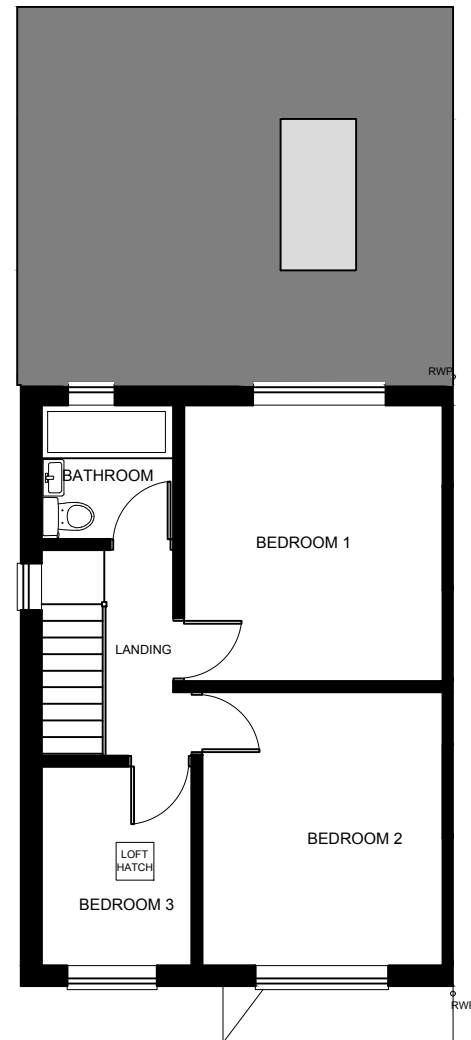

PROPOSED FIRST FLOOR PLAN
1:100



 TEL: 0117 960 2261 MOB: 07880 783 602 www.firstfox.co.uk	Drawing	
	PROPOSED PLANS AND ELEVATIONS	
Job No : 15 EA	Drawing No : 200	
Date : MARCH 2021	Drawn By : M H FOX	
Scale : 1:100	Checked :	
Revision : - - -		
Project	15 EIGHTH AVENUE	