




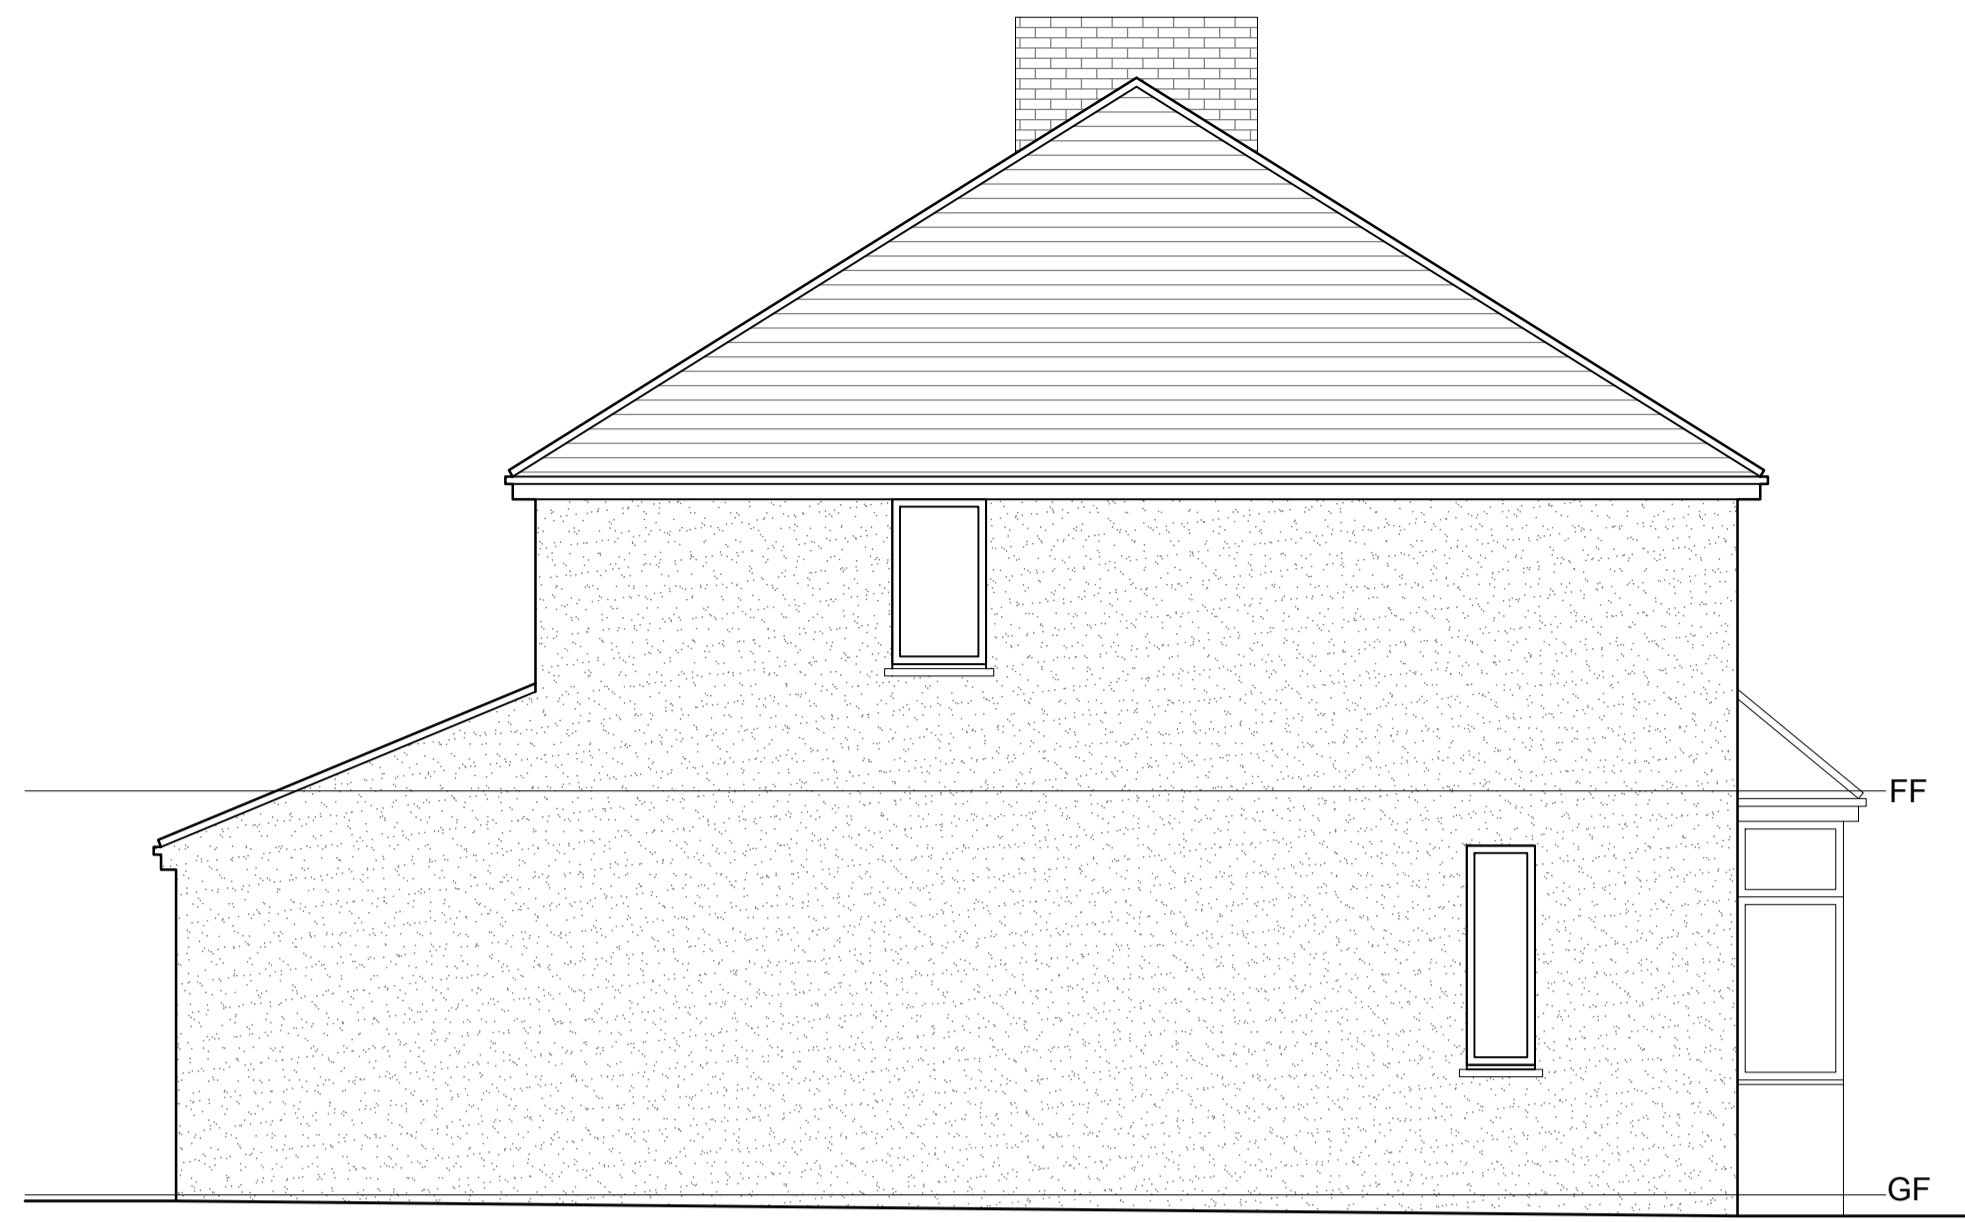


EXISTING FRONT ELEVATION
1:100

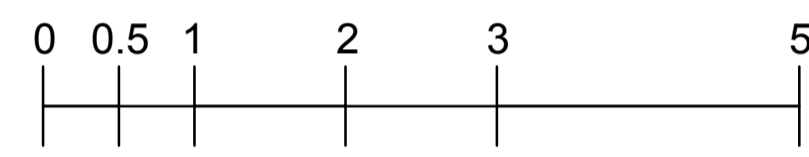



EXISTING SIDE ELEVATION
1:100

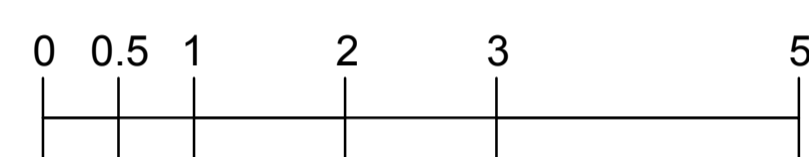



EXISTING REAR ELEVATION
1:100

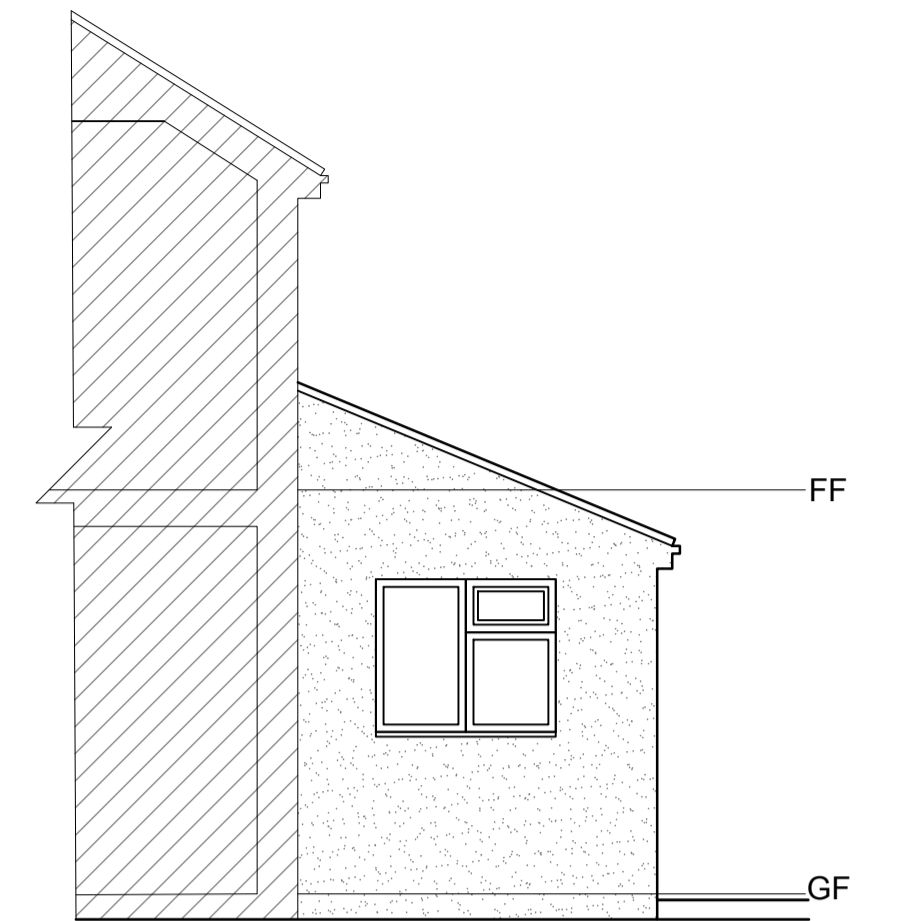



EXISTING SECTIONAL SIDE
ELEVATION 1:100

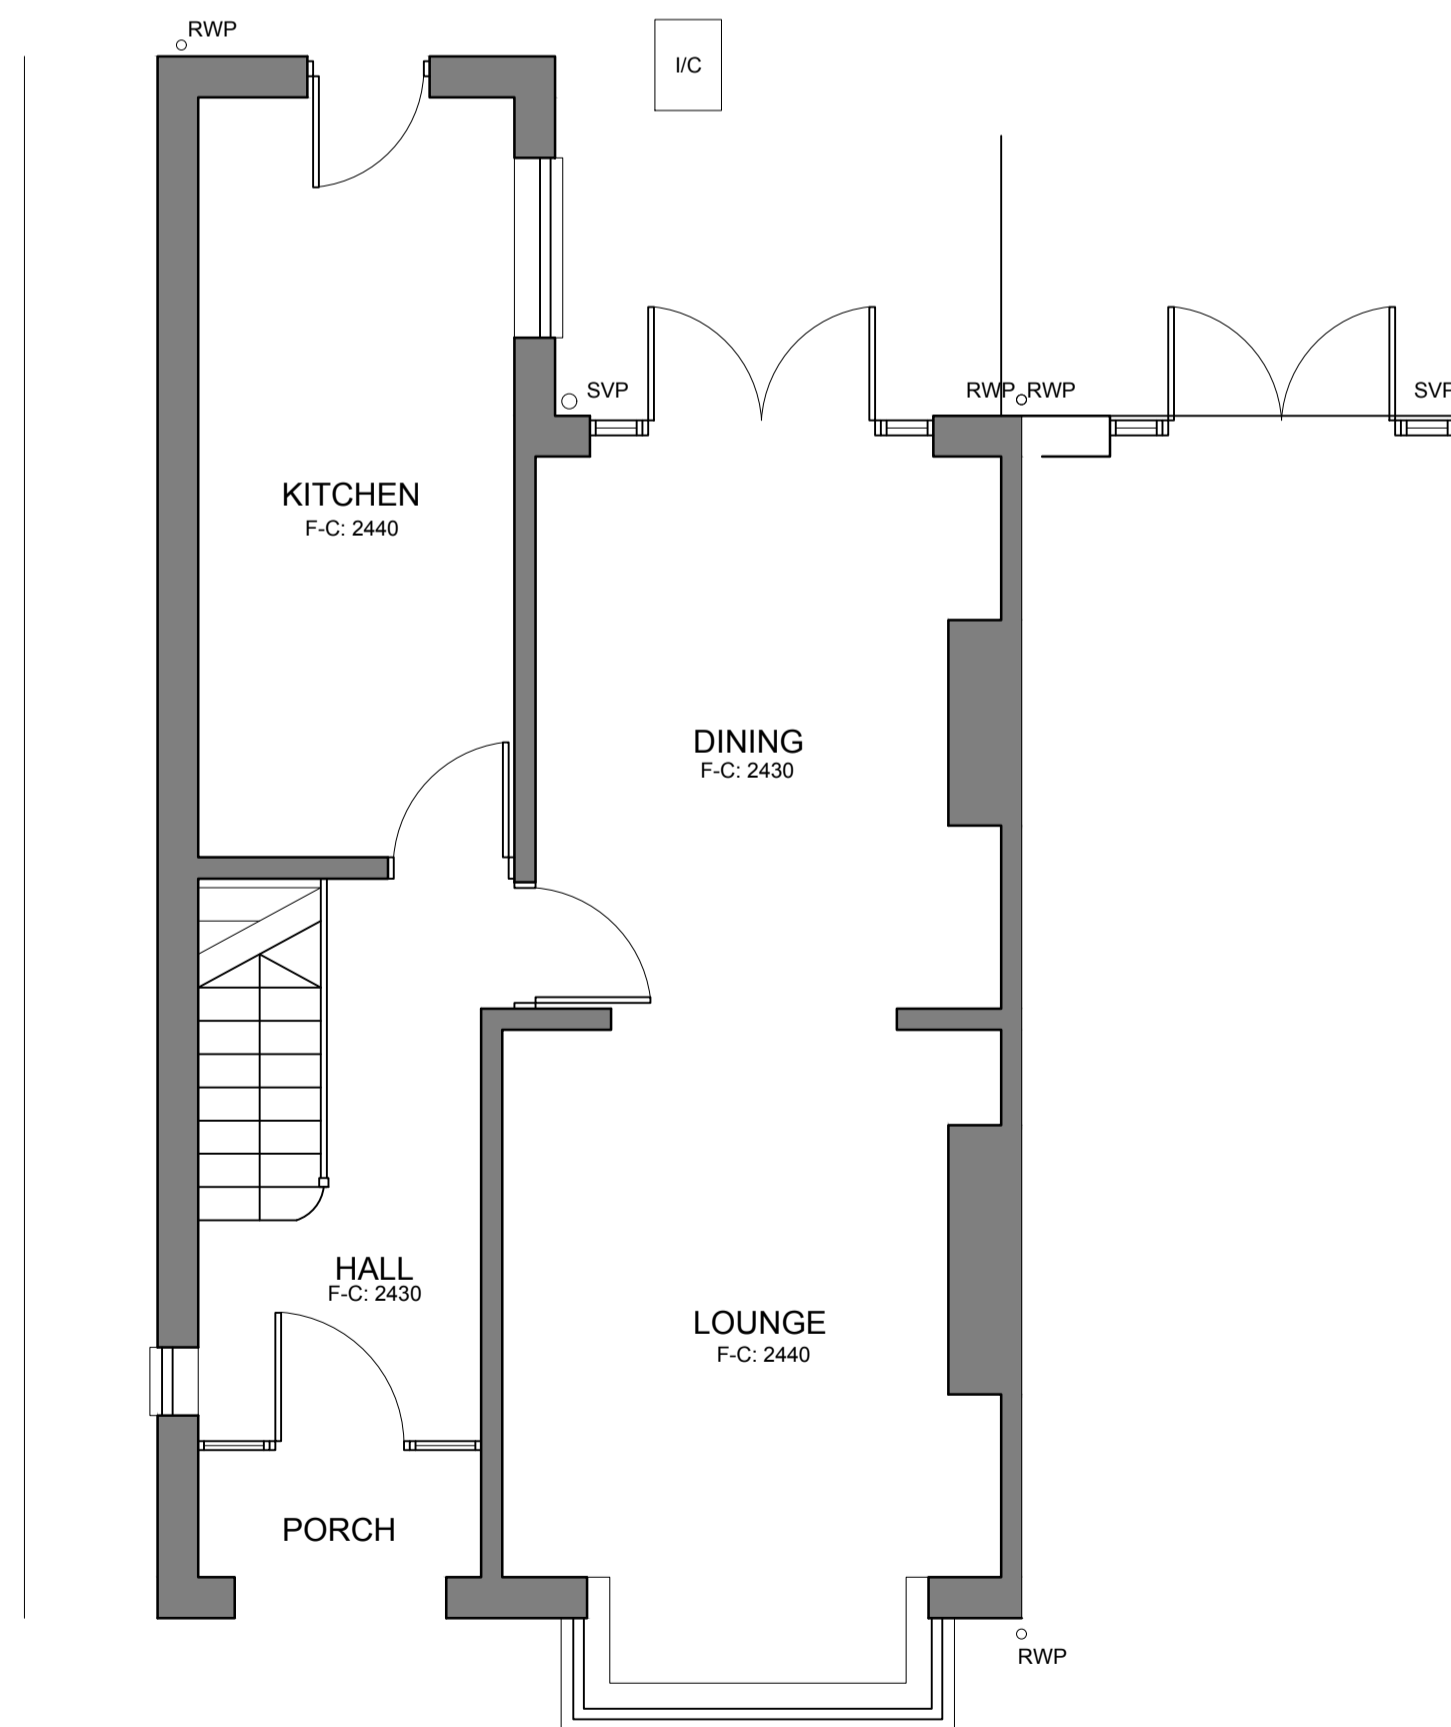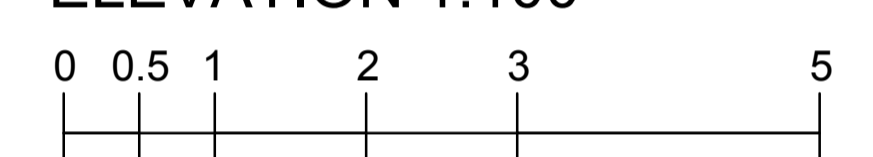


EXISTING GROUND FLOOR PLAN
1:100

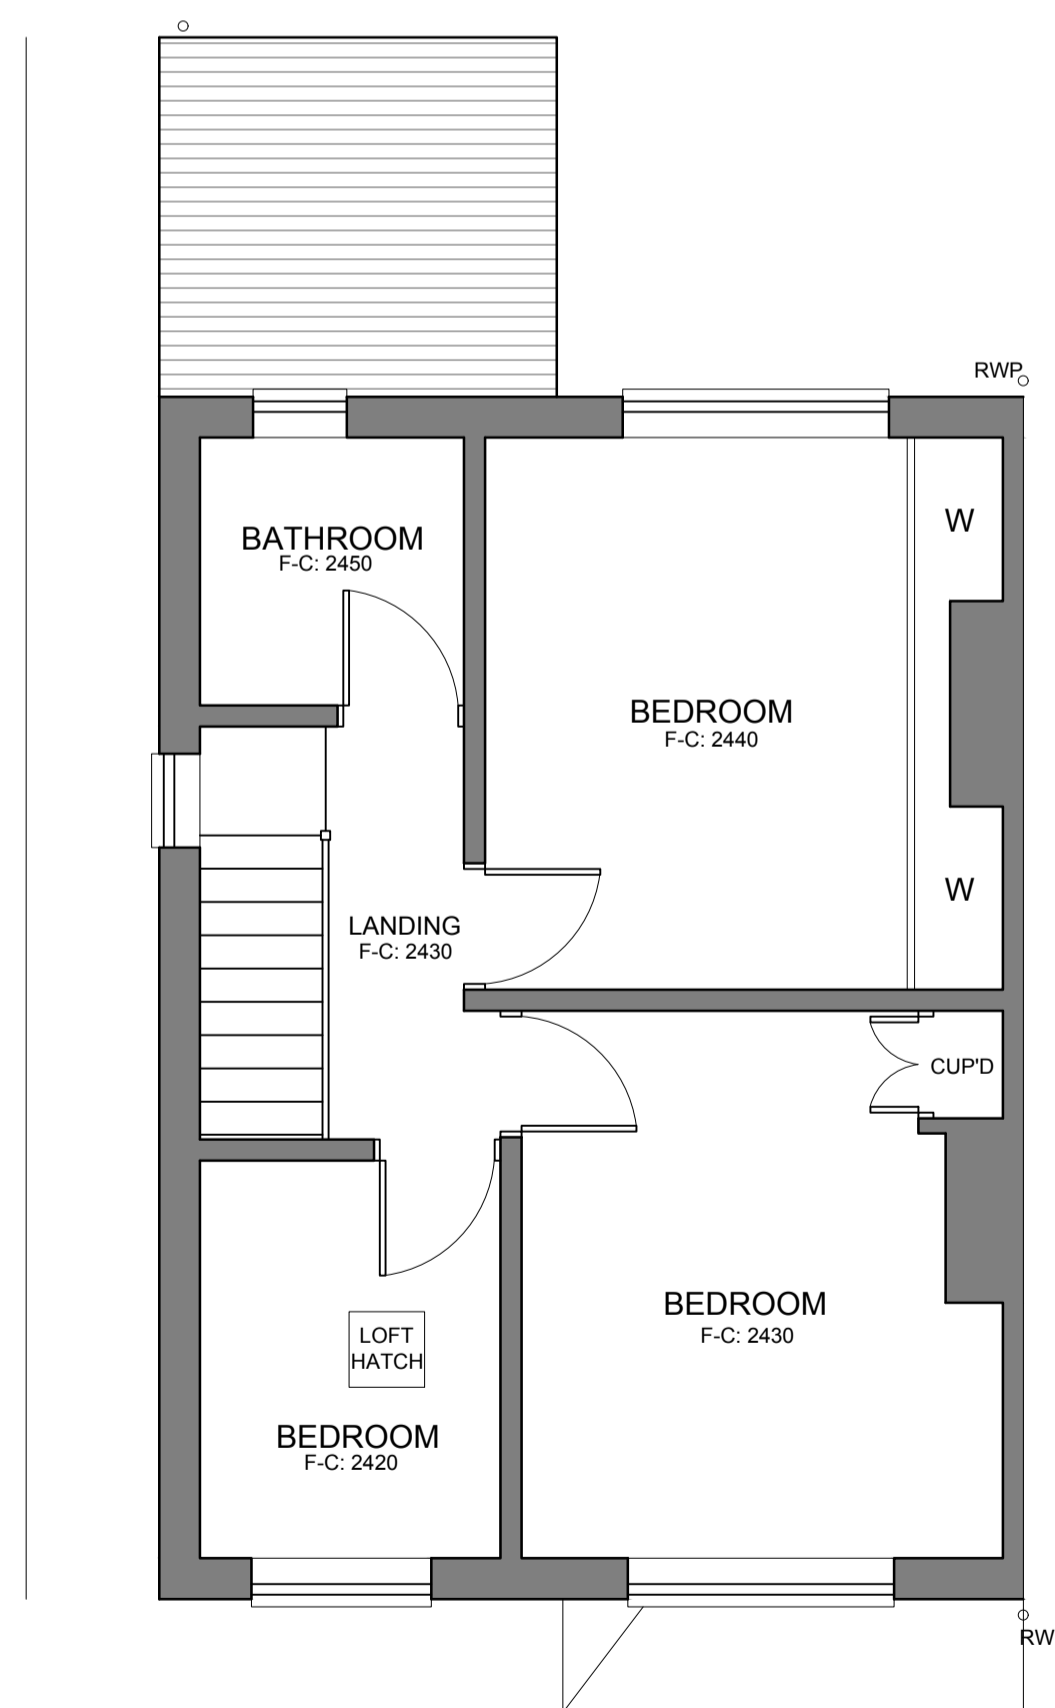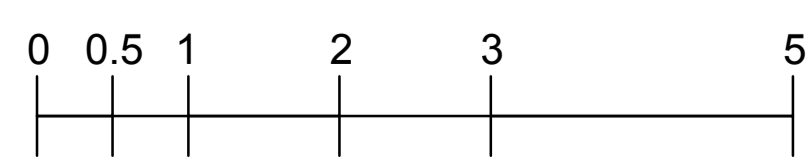

EXISTING FIRST FLOOR PLAN 1:100

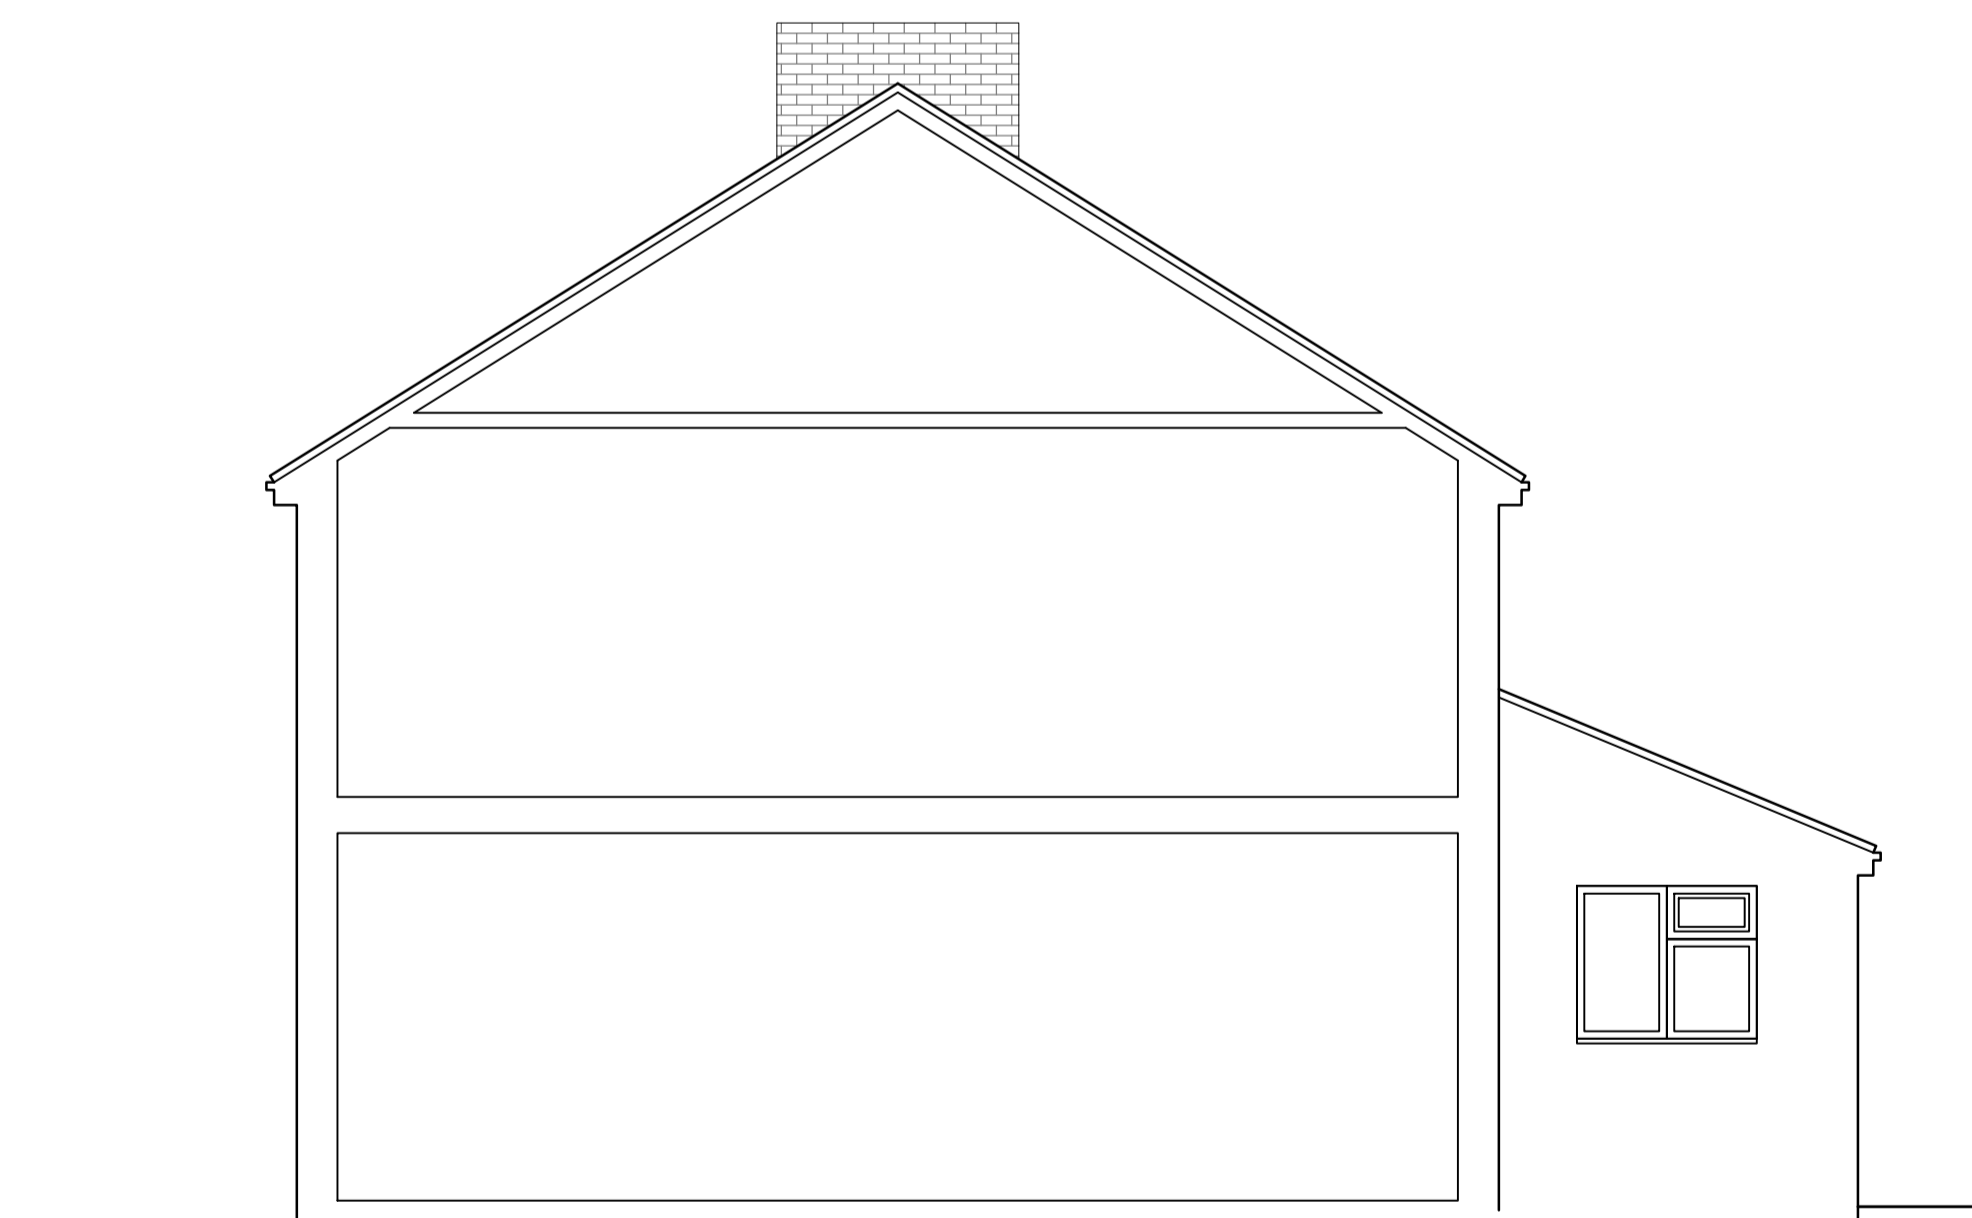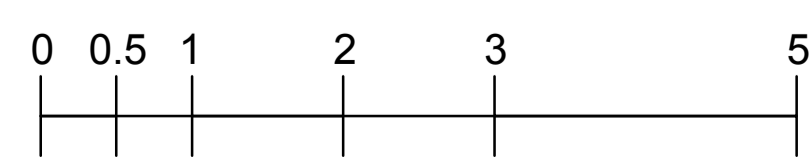

EXISTING SECTION 1:100

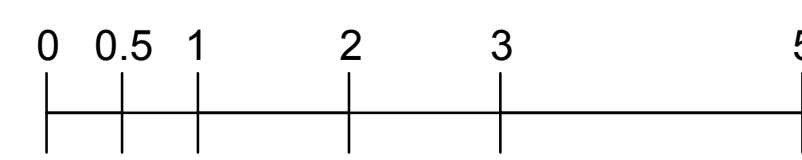

FIRST FOX
ARCHITECTURE LTD

TEL: 0117 960 2261 MOB: 07880 783 602 www.firstfox.co.uk

Project
15 EIGHTH AVENUE

Drawing EXISTING PLANS AND ELEVATIONS	
Job No : 15 EA	Drawing No : 100
Date : MARCH 21	Drawn By : M H FOX
Scale : A1 @ 1:50	Checked :
Revision : -	