



Floor Area	
74	796
sq.m	sq.ft

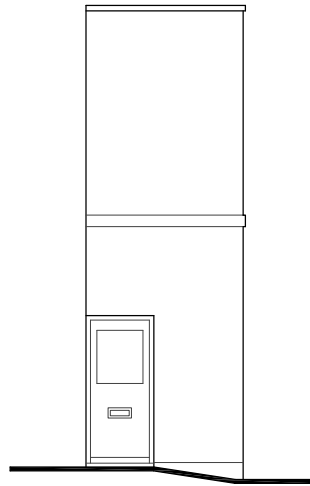


Front Elevation



Side Elevation

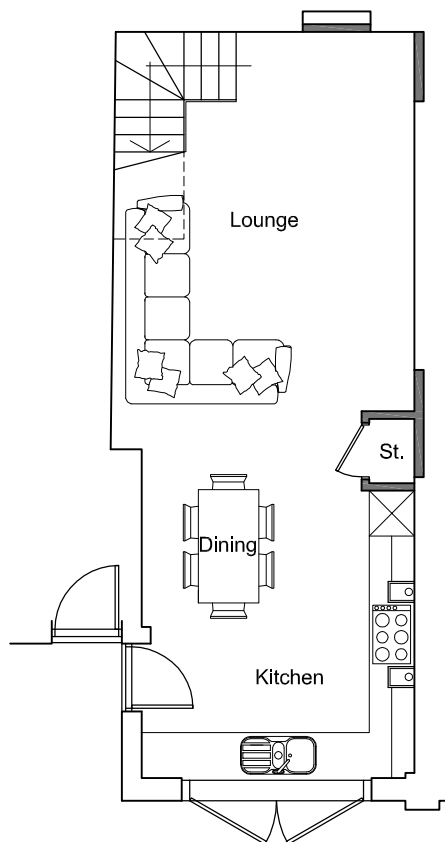

Ground Floor

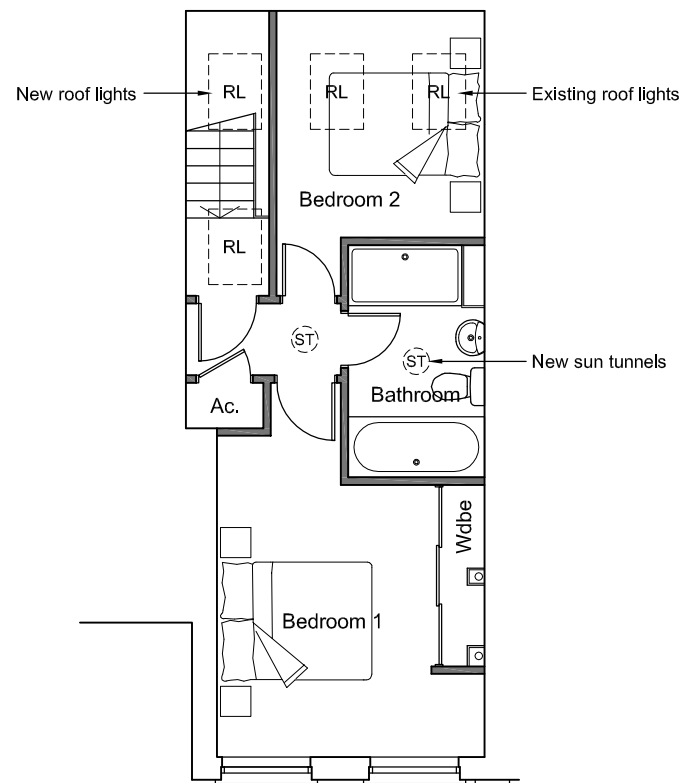

First Floor

This drawing, design and the illustrated works are the copyright of Urban Aspects Limited and may not be reproduced either wholly or in part without written consent.

Client Anthony MacPherson Construction Ltd						
Project 60 Lansdown Crescent Lane, Cheltenham						
Drawing Title Proposed Floor Plans and Elevations						
Date Apr 2021	Scale 1:100 @ A4	Drawn GMP	Status PA	Job No. AMC21.05	Drg No. 03	Rev. -

7 Bath Mews • Bath Parade • Cheltenham • GL53 7HL

T 01242 806170 M 07766 112132 E gary@urbanaspects.co.uk

www.urbanaspects.co.uk