




North Elevation @ 1:100

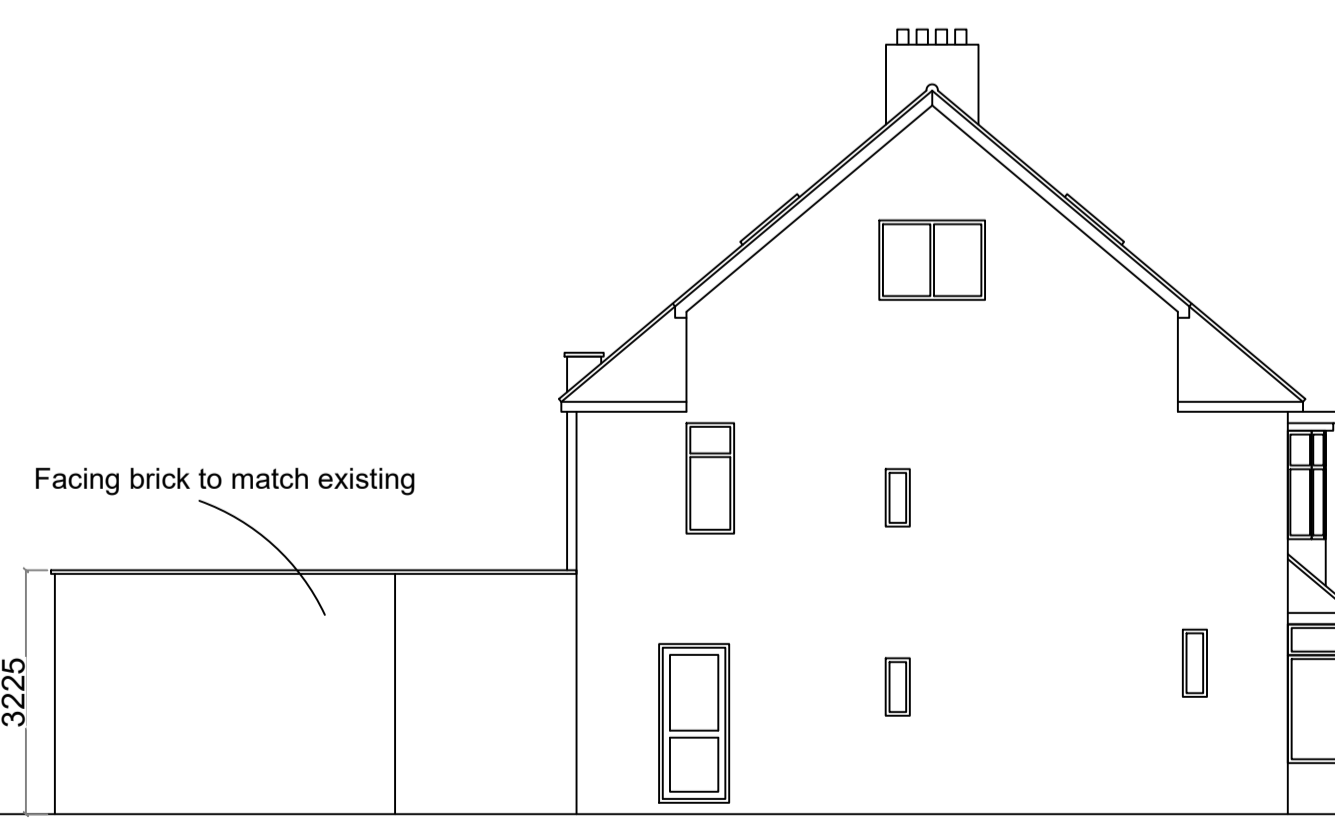


East Elevation @ 1:100

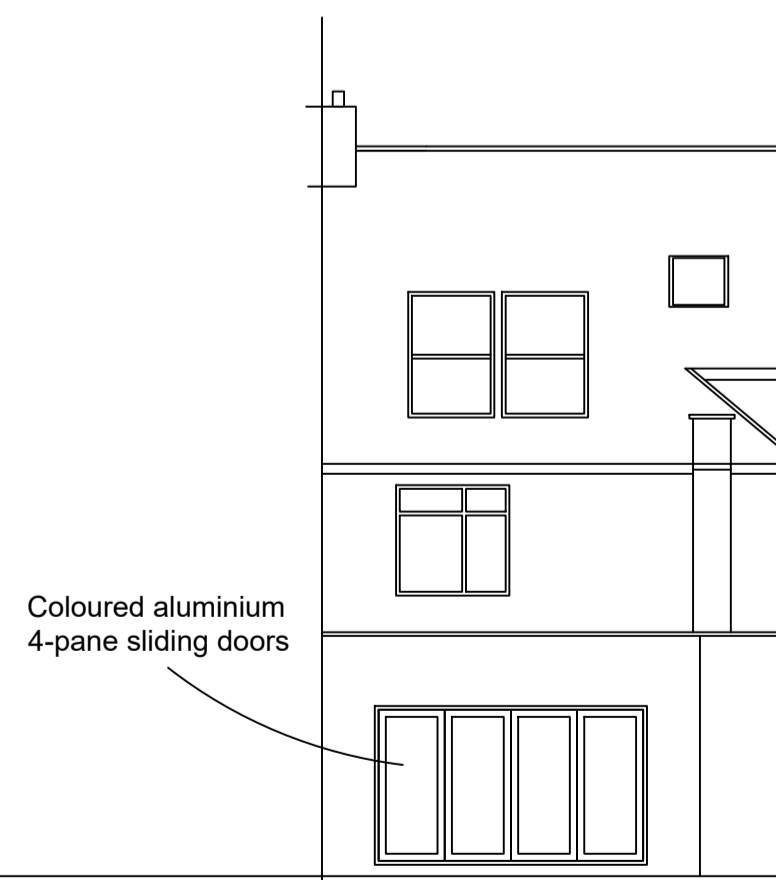

South Elevation @ 1:100

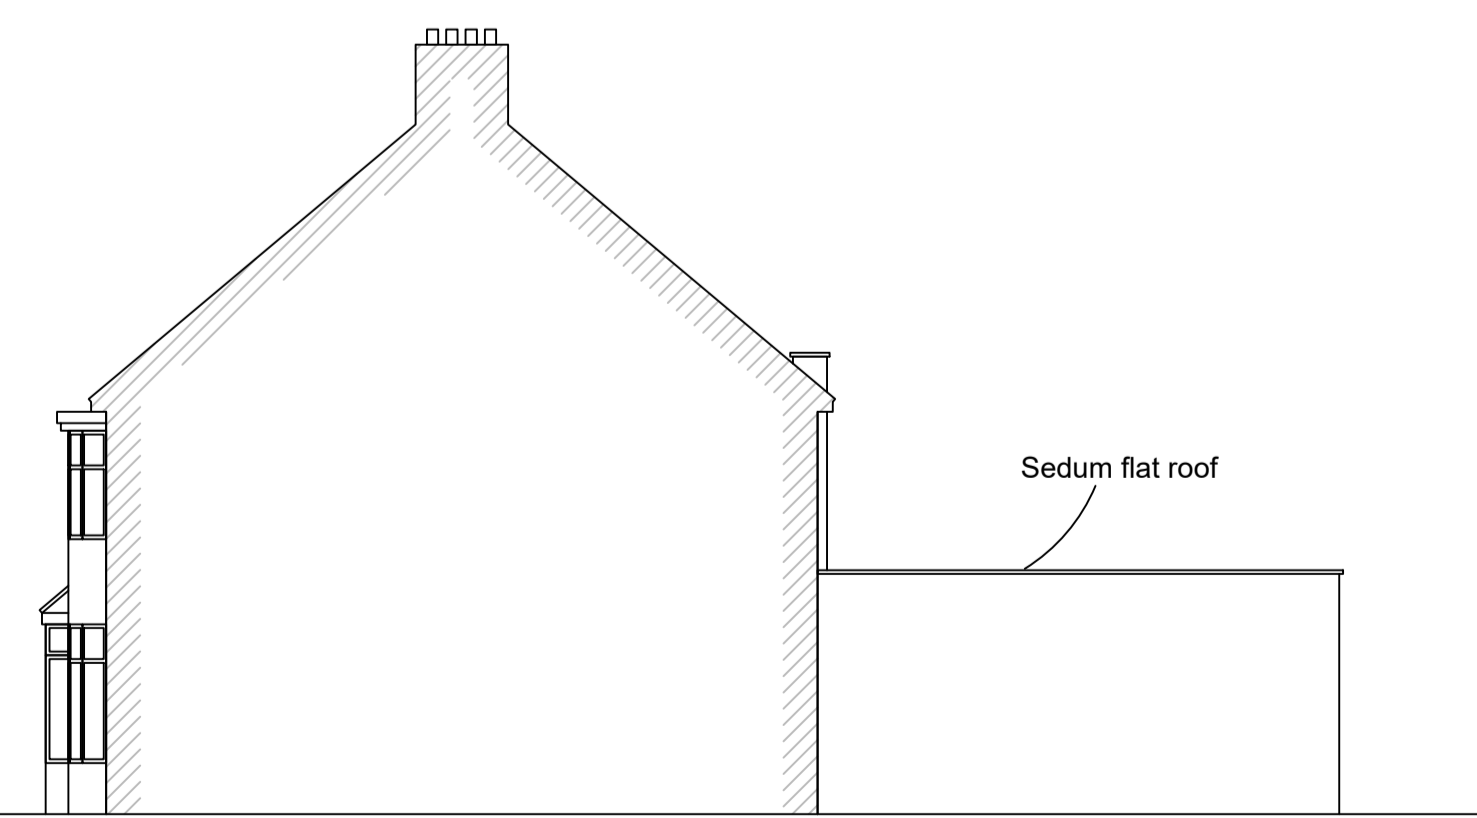

West Elevation @ 1:100

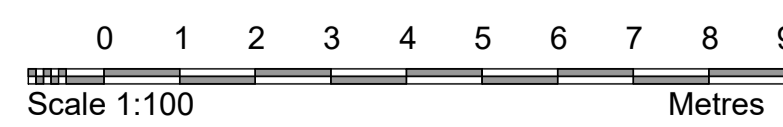

Applicant: Mr Davis  
 Address: 14 Shaw Green Lane  
 Prestbury  
 Cheltenham  
 GL52 3BP

Project: Single storey extension & loft room

Scale: As Shown @ A1 Date: 22/04/2021

Revision date: Revision: Plan No: PLA002  
 Title: Proposed floor plans and elevations

